



FRONT ELEVATION  
AS PROPOSED

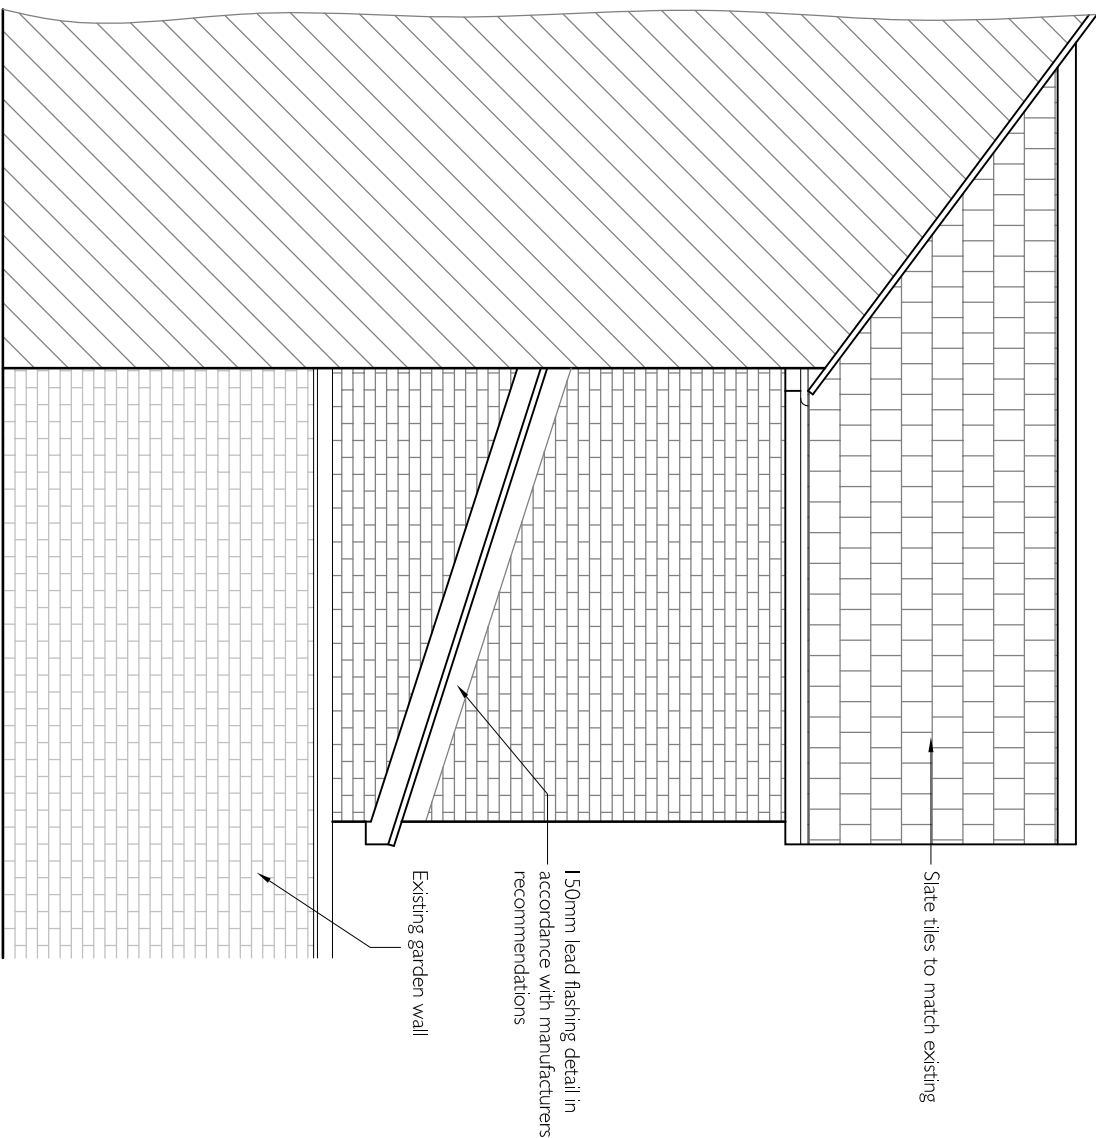

R.H. SIDE ELEVATION  
AS PROPOSED

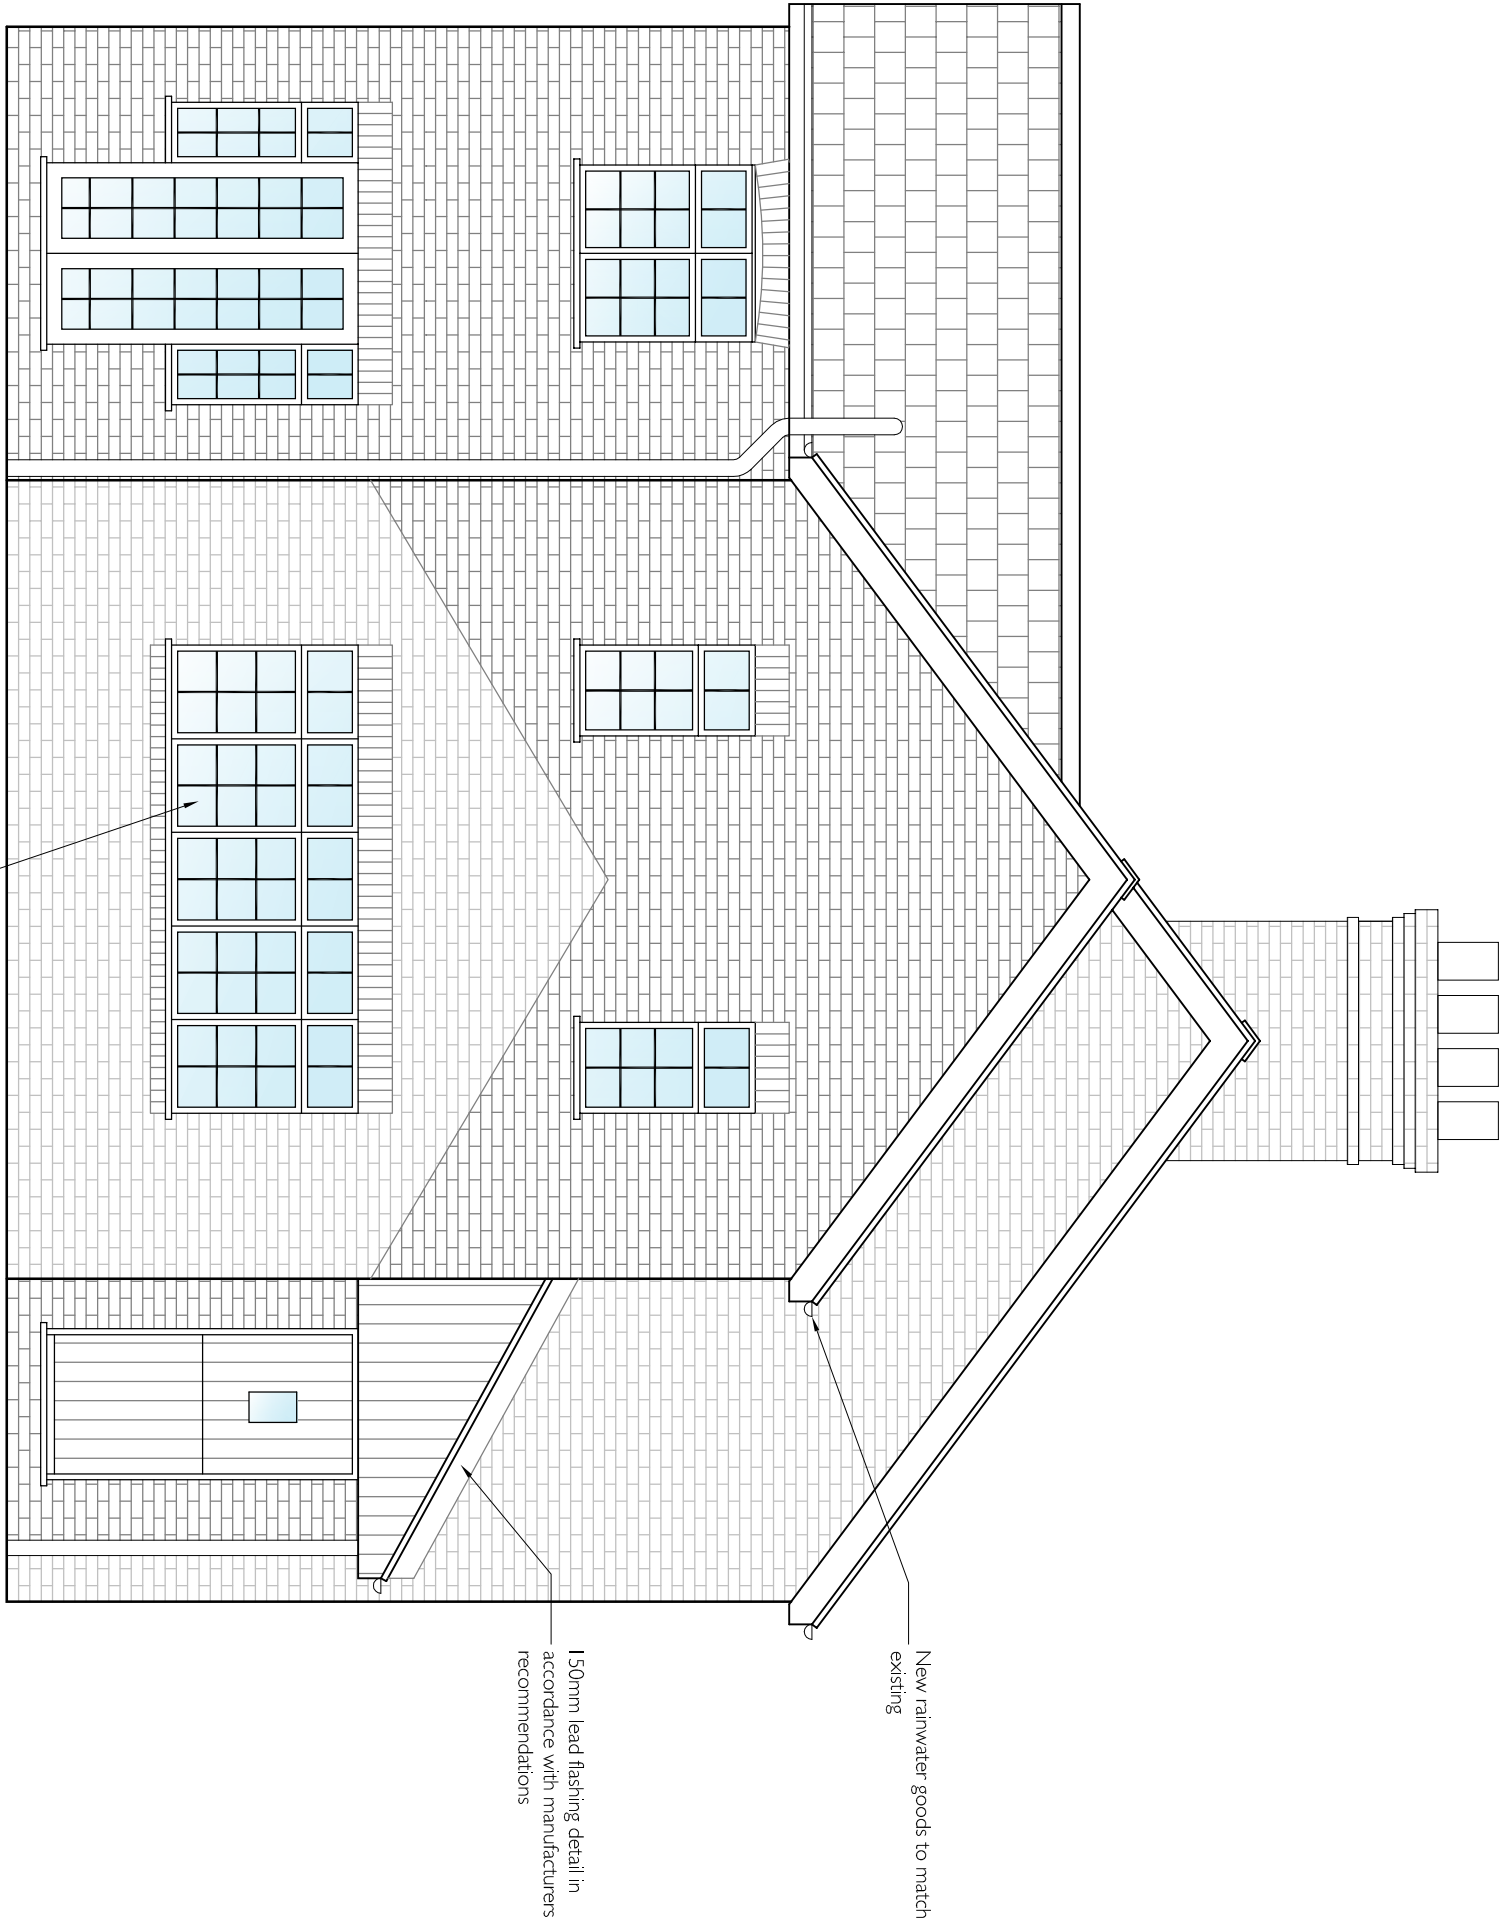

L.H. SIDE ELEVATION  
AS PROPOSED



REAR ELEVATION  
AS PROPOSED

A	ISSUED TO CLIENT	10.02.17
Rev.	Amendment:	Date:

Client: MR & MRS TATE

Project: 1 IVY COTTAGES  
HAREPENDENBURY  
REDBOURN AL3 7PZ

Title: ELEVATIONS  
AS PROPOSED

Drawn by: ASB	Date: 01/02/17
Checked by: ASB	
Scale @ A1: 1:50 @ A1	Dwg. No.: 11C/06

