

LOCATION PLAN
SCALE 1:1250

All dimension to be checked on site prior to construction. Dimensions are for planning purposes only. All landscaping indicative only and subject to full detailed site survey. This drawings remains the copyright of Tower Residential Design and no portion should be reproduced without permission of Tower Residential Design

DRAWINGS TO BE READ IN CONJUNCTION WITH ENGINEER SPECIFICATIONS AND DETAILS.

FOR ANY STRUCTURAL STEELWORK DETAILS PLEASE REFER TO STRUCTURAL ENGINEER DRAWINGS AND CALCULATIONS.




REVISIONS:


NO.	DESCRIPTION	DATE

Tower Residential Design Ltd.
www.designtrc.com
+4407917842330
info@designtrc.com
West Sussex, RH7 6HT, U. K.


TITLE:
PLANNING
EXISTING + PROPOSED
PLANS & ELEVATIONS

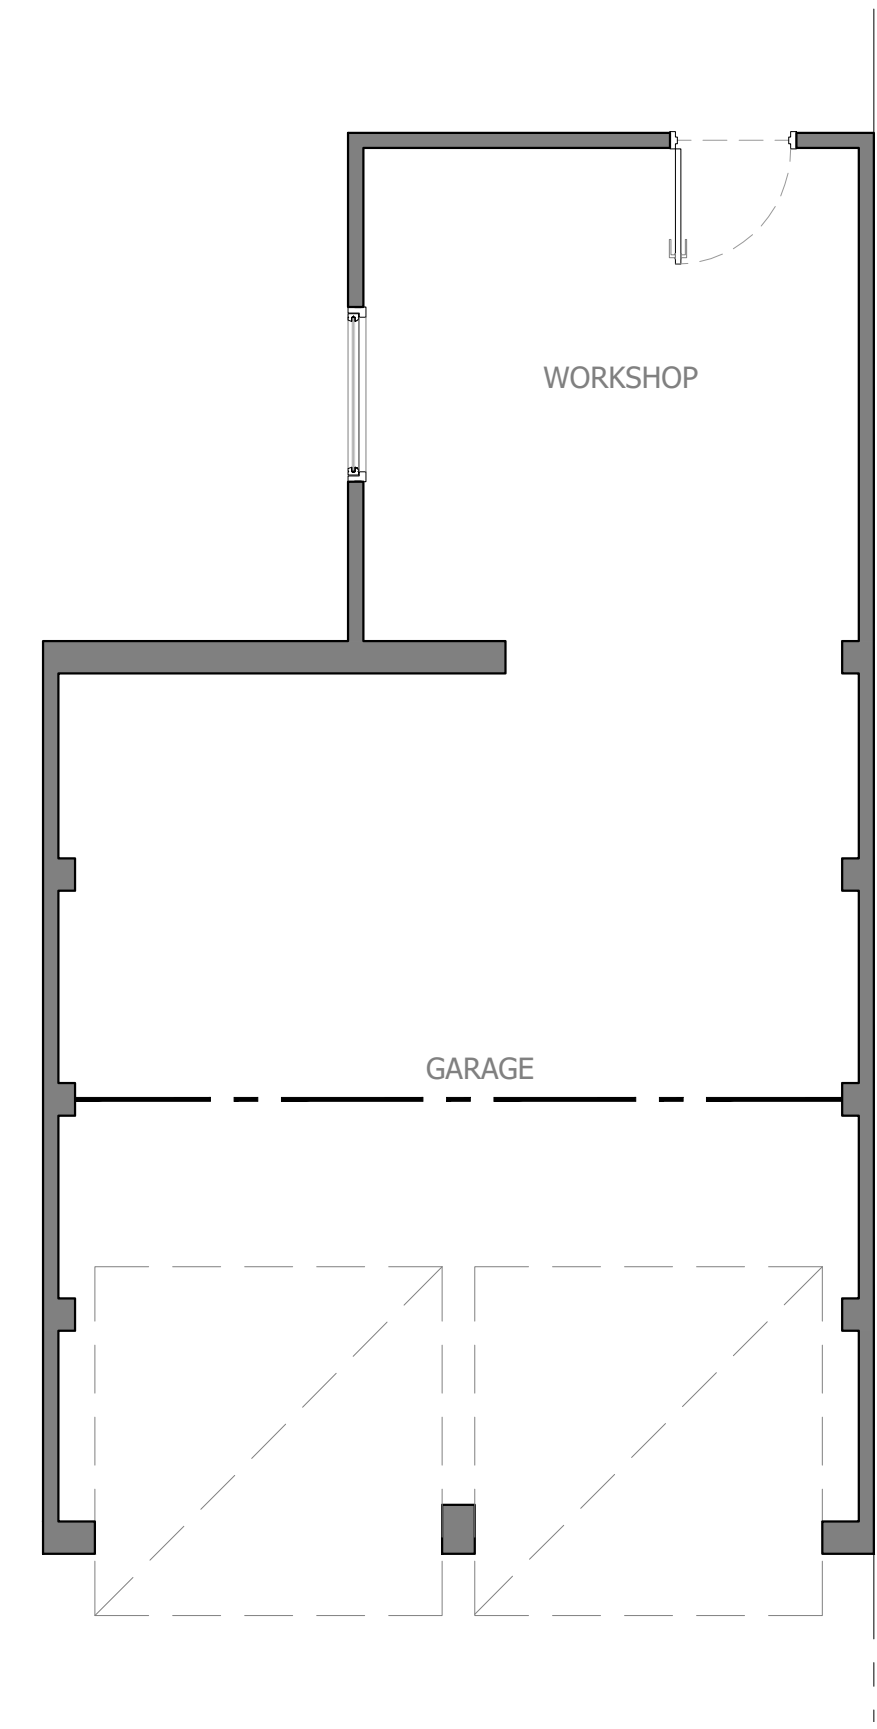

EXISTING FLOOR PLAN
SCALE 1:50

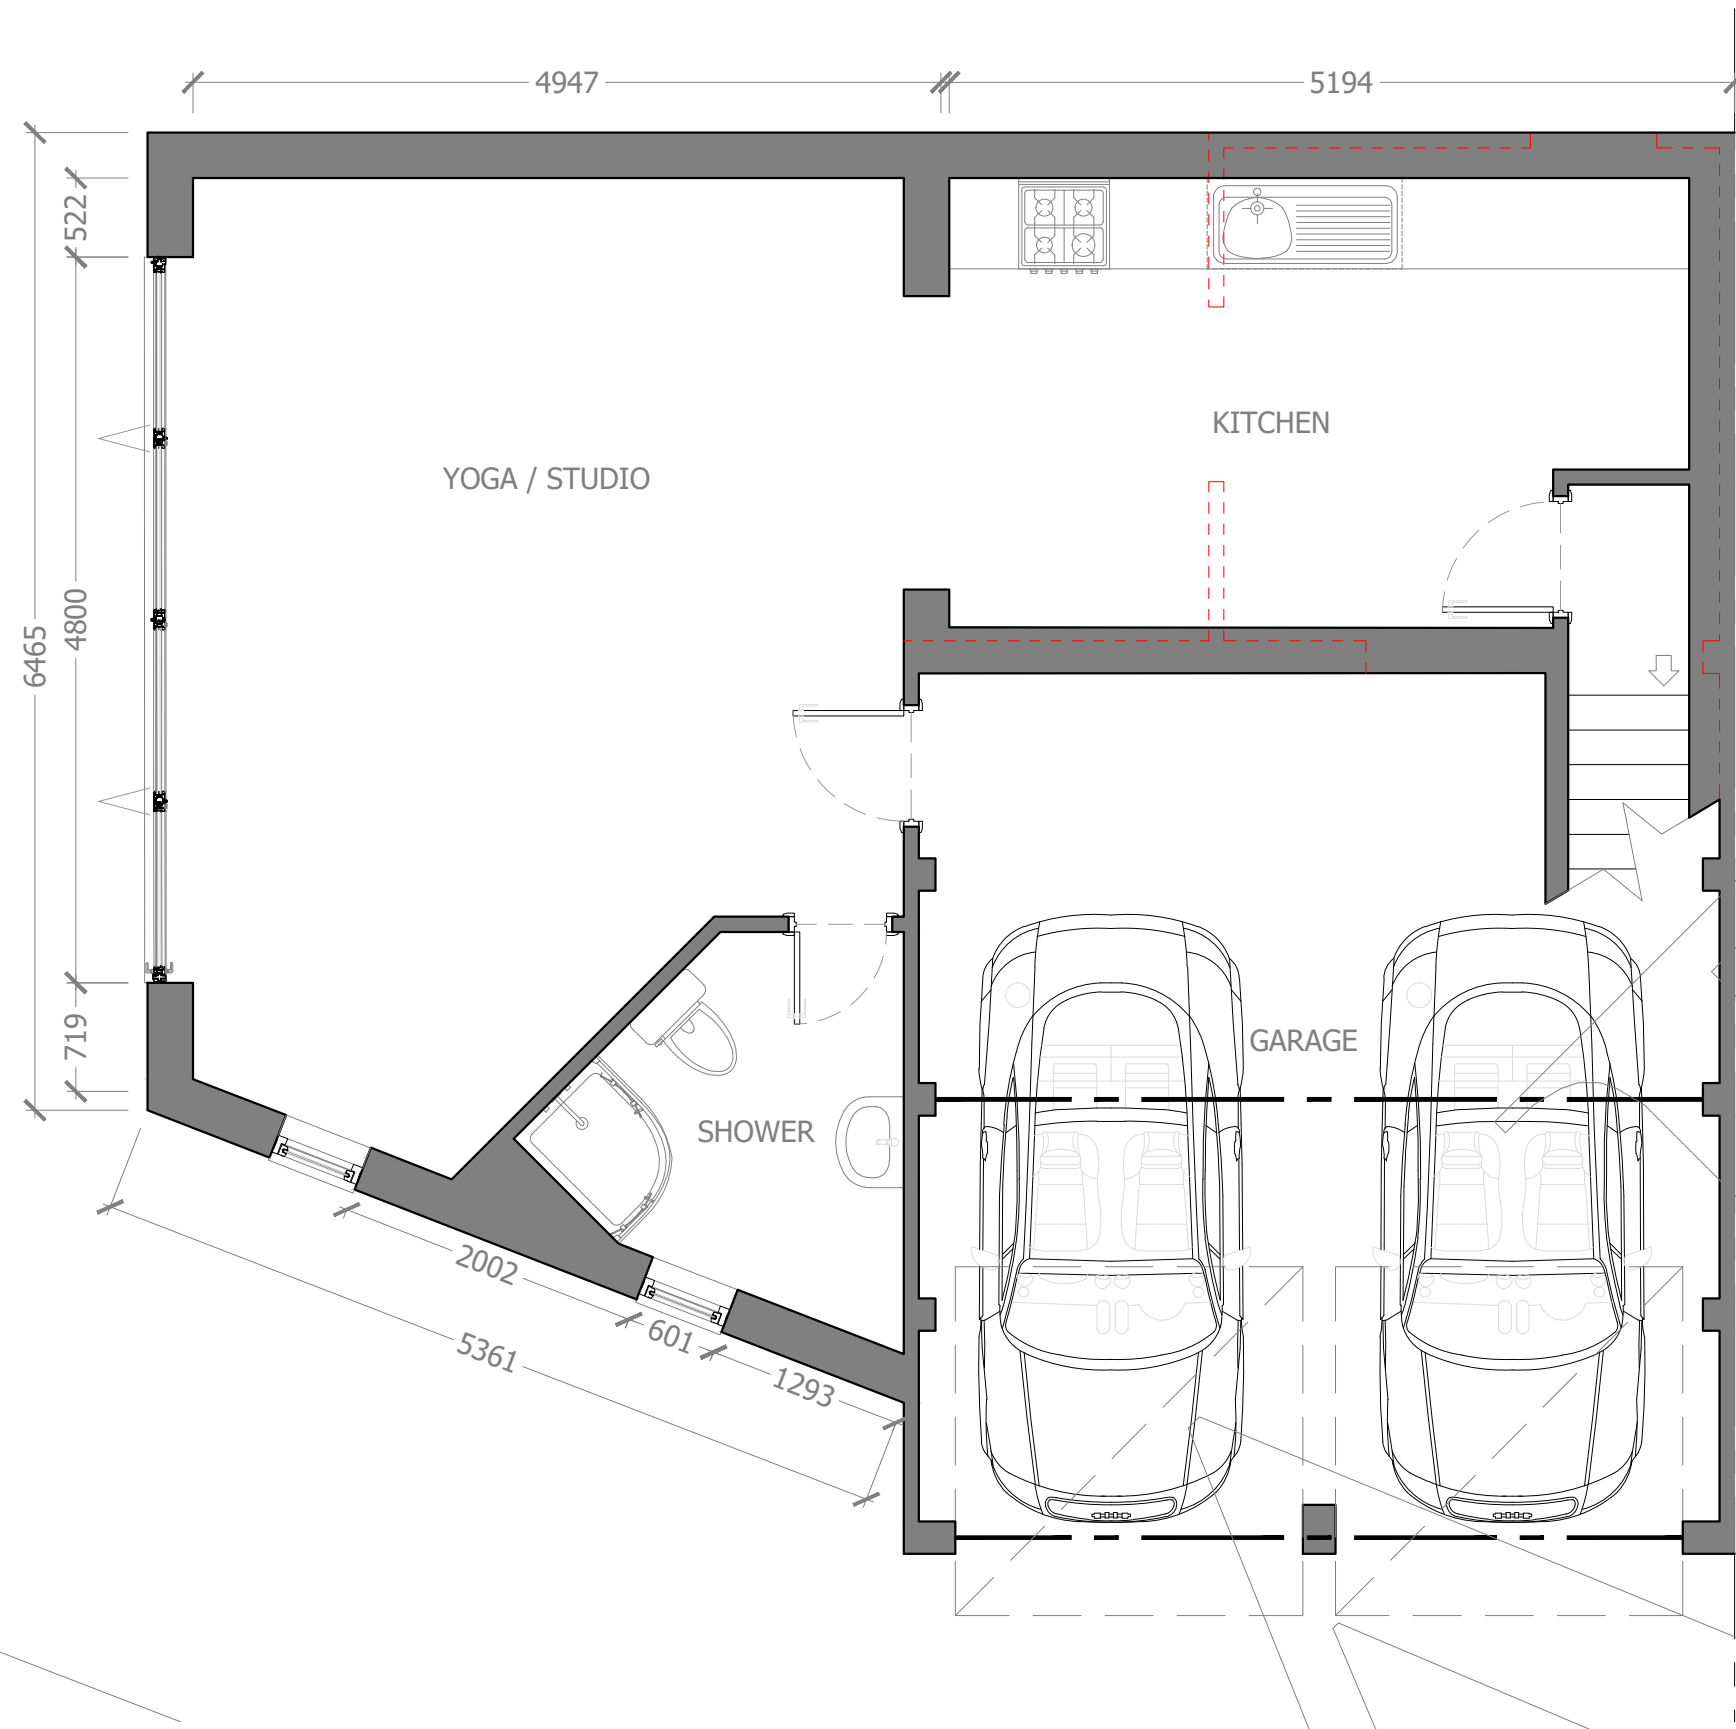


PROPOSED FLOOR PLAN
SCALE 1:50

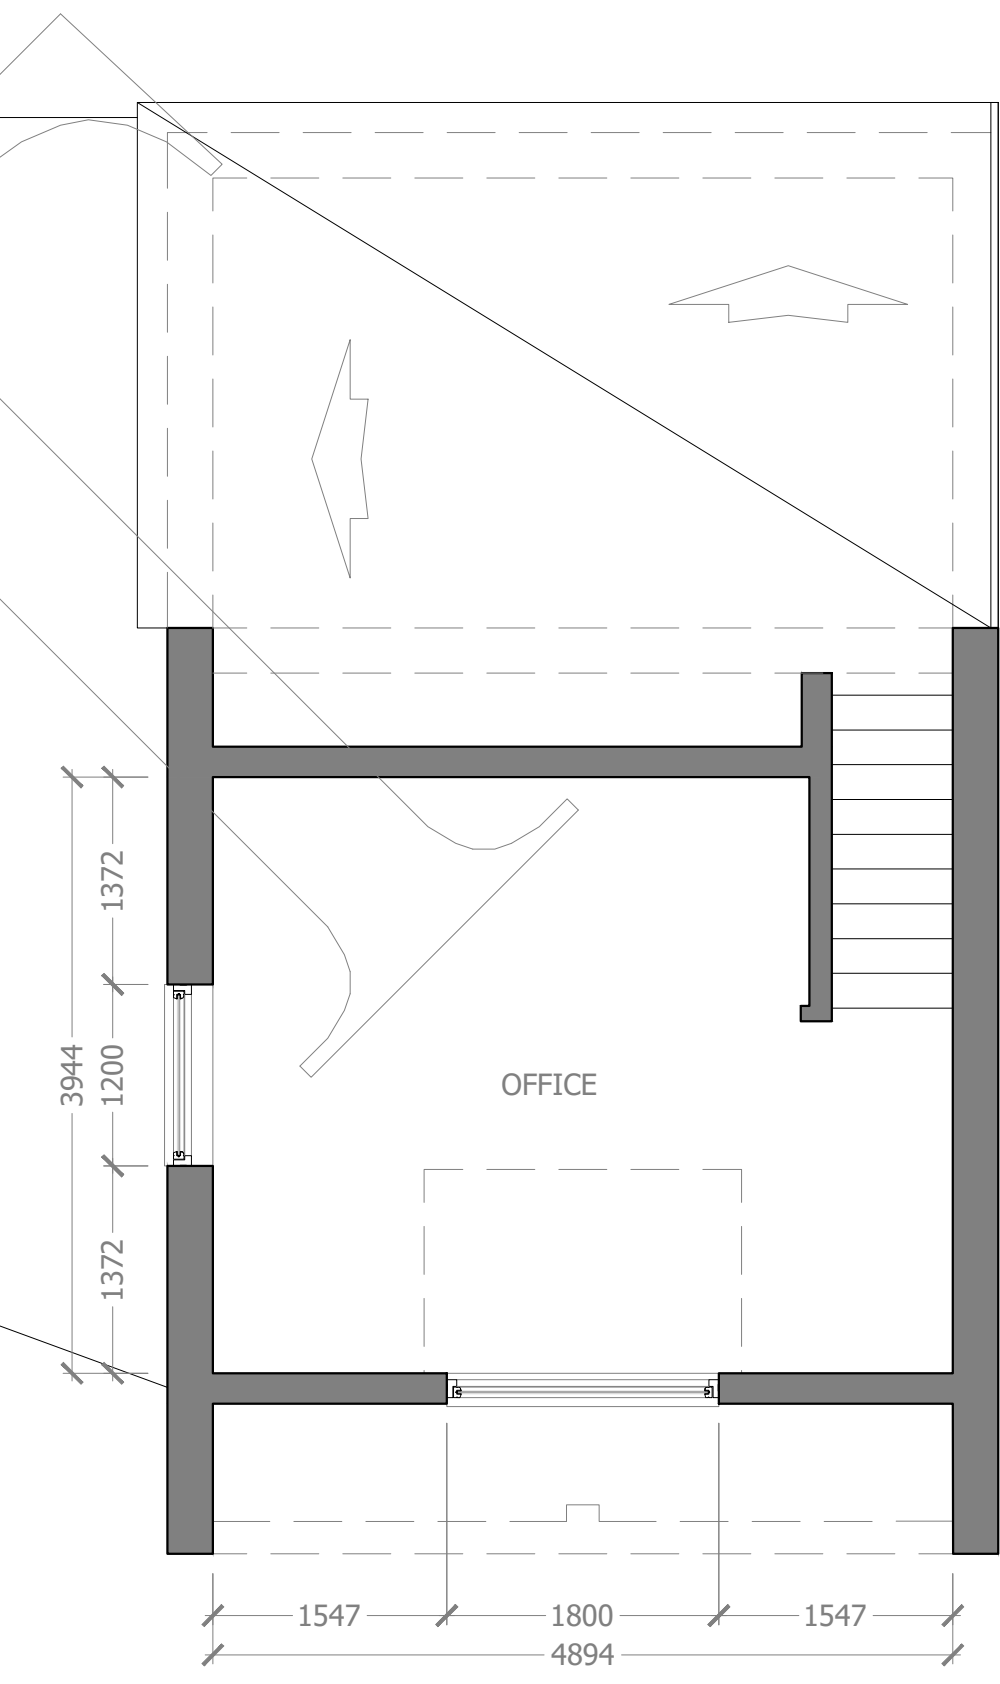


PROPOSED FIRST FLOOR PLAN
SCALE 1:50




EXISTING FRONT VIEW
SCALE 1:100

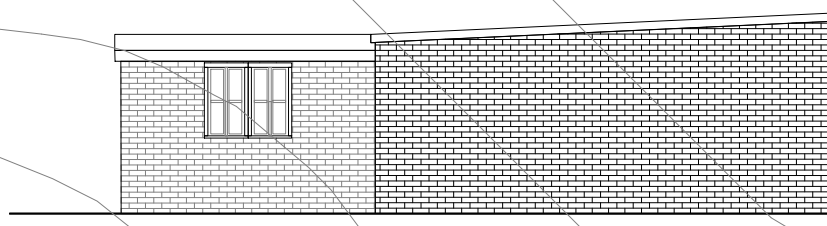


EXISTING SIDE VIEW
SCALE 1:100

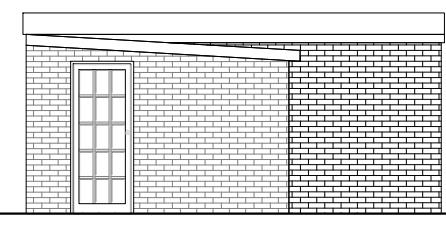

EXISTING REAR VIEW
SCALE 1:100

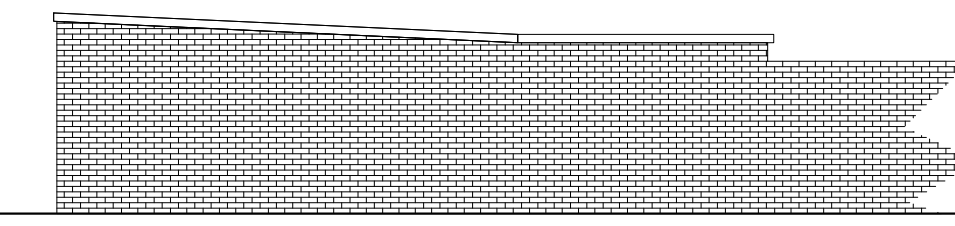


EXISTING SIDE VIEW (DRIVE WAY)
SCALE 1:100

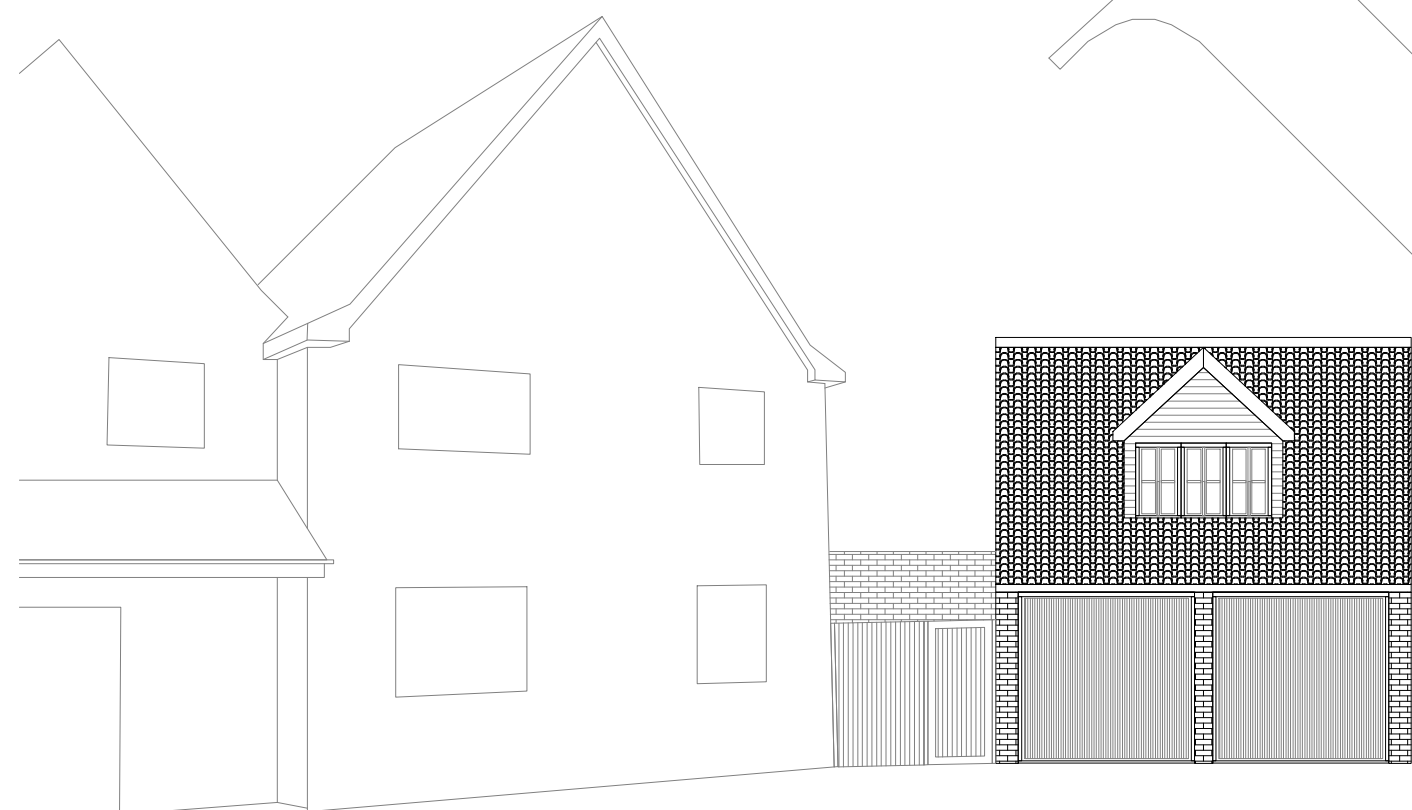


PROPOSED FRONT VIEW
SCALE 1:100



PROPOSED SIDE VIEW
SCALE 1:100

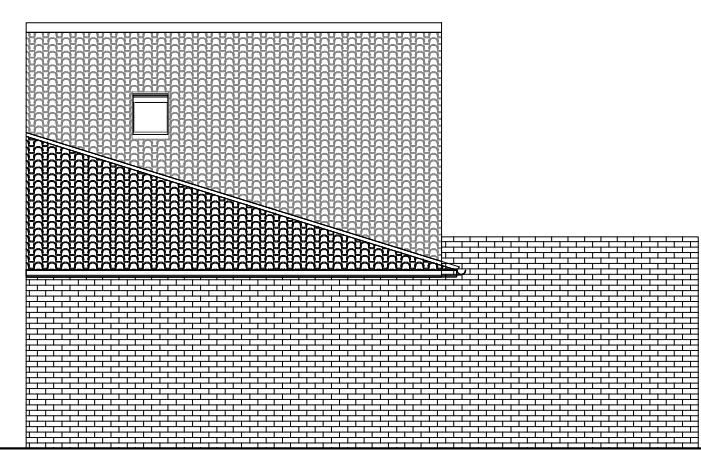

PROPOSED REAR VIEW
SCALE 1:100

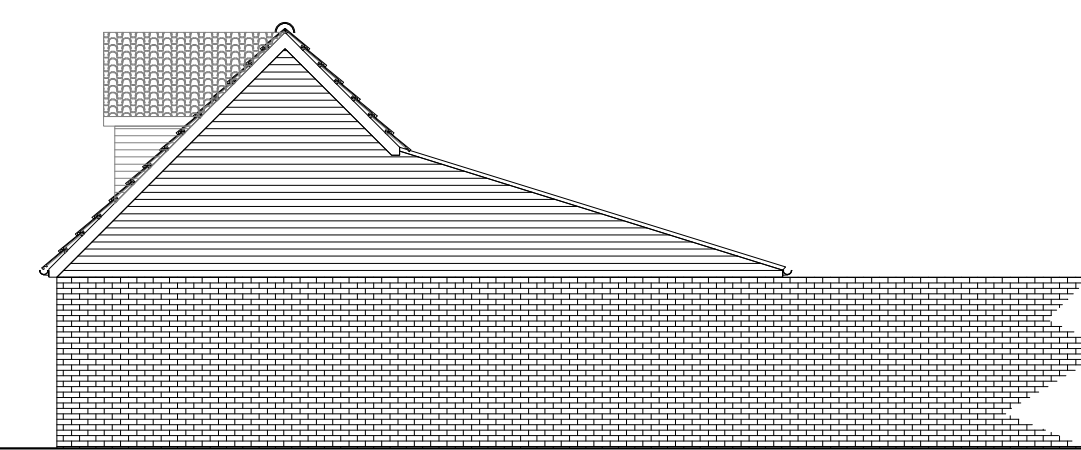

PROPOSED SIDE VIEW (DRIVE WAY)
SCALE 1:100