




EXISTING FLOOR PLAN
- GROUND FLOOR

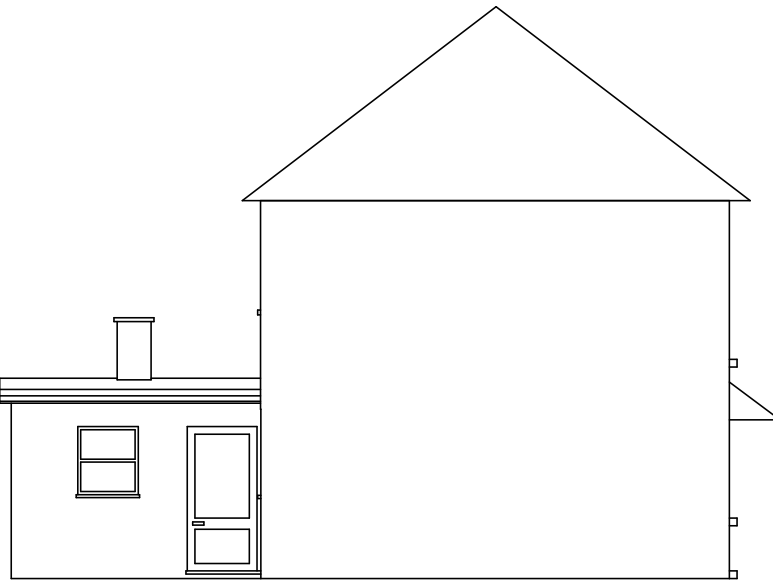


EXISTING SIDE ELEVATION

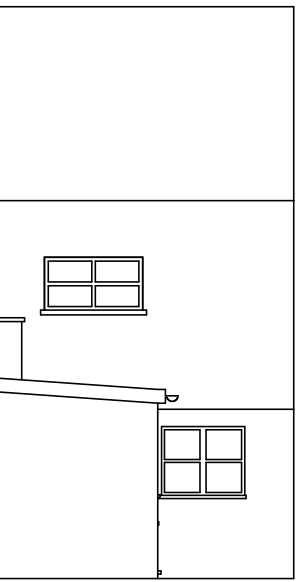

EXISTING REAR ELEVATION

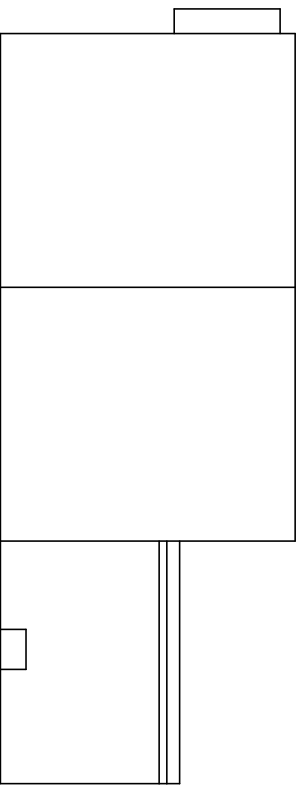


EXISTING PLAN VIEW

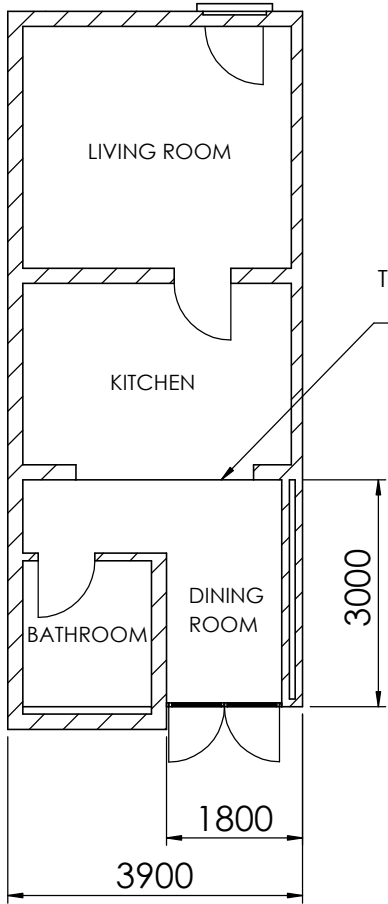


PROPOSED FLOOR PLAN
- GROUND FLOOR

STEEL BEAM TO BE INSTALLED
TO SUIT STRUCTURAL ENGINEER'S
SPECIFICATION

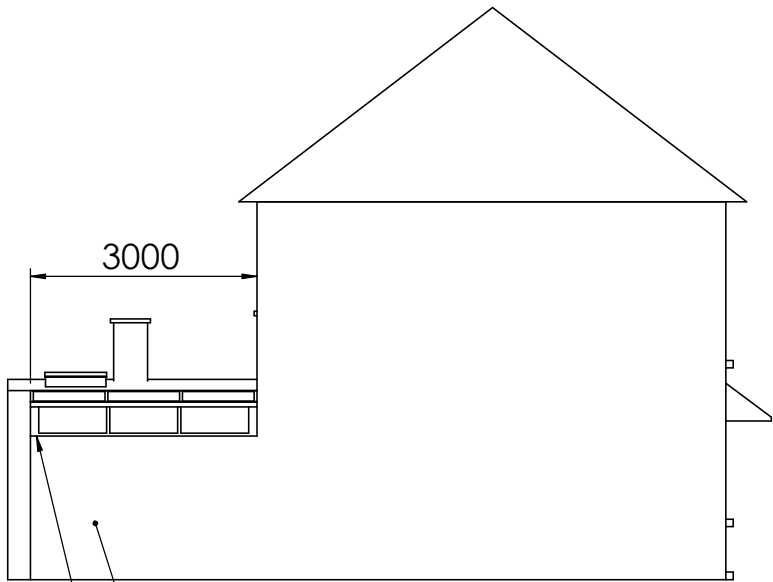


PROPOSED SIDE ELEVATION

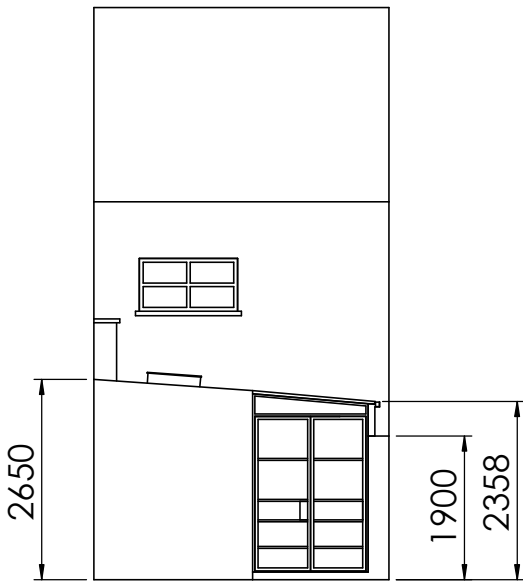


PROPOSED REAR ELEVATION

BATHROOM
ROOF LIGHT

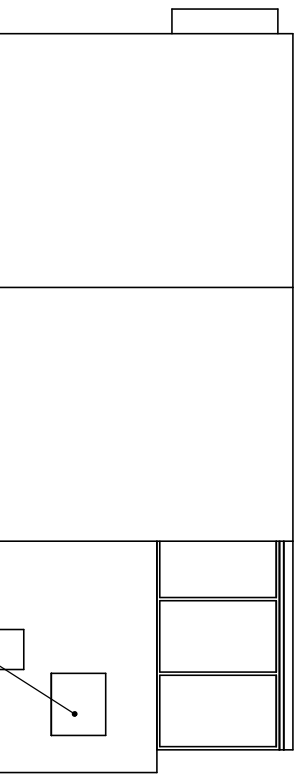

PROPOSED PLAN VIEW

 

SCALE: 1:100
(1cm ON PLAN = 1m)

DRAWN BY	S GILLEN	REVISION	1
ADDRESS	5 GROVE COTTAGES WHITTINGTON WR5 2RN		
TITLE	PLANS AND ELEVATIONS		
DATE	31/01/18	A2	
SCALE 1:100	SHEET 1 OF 1		