



01.01 GROUND FLOOR PLAN AS EXISTING
SCALE 1:50

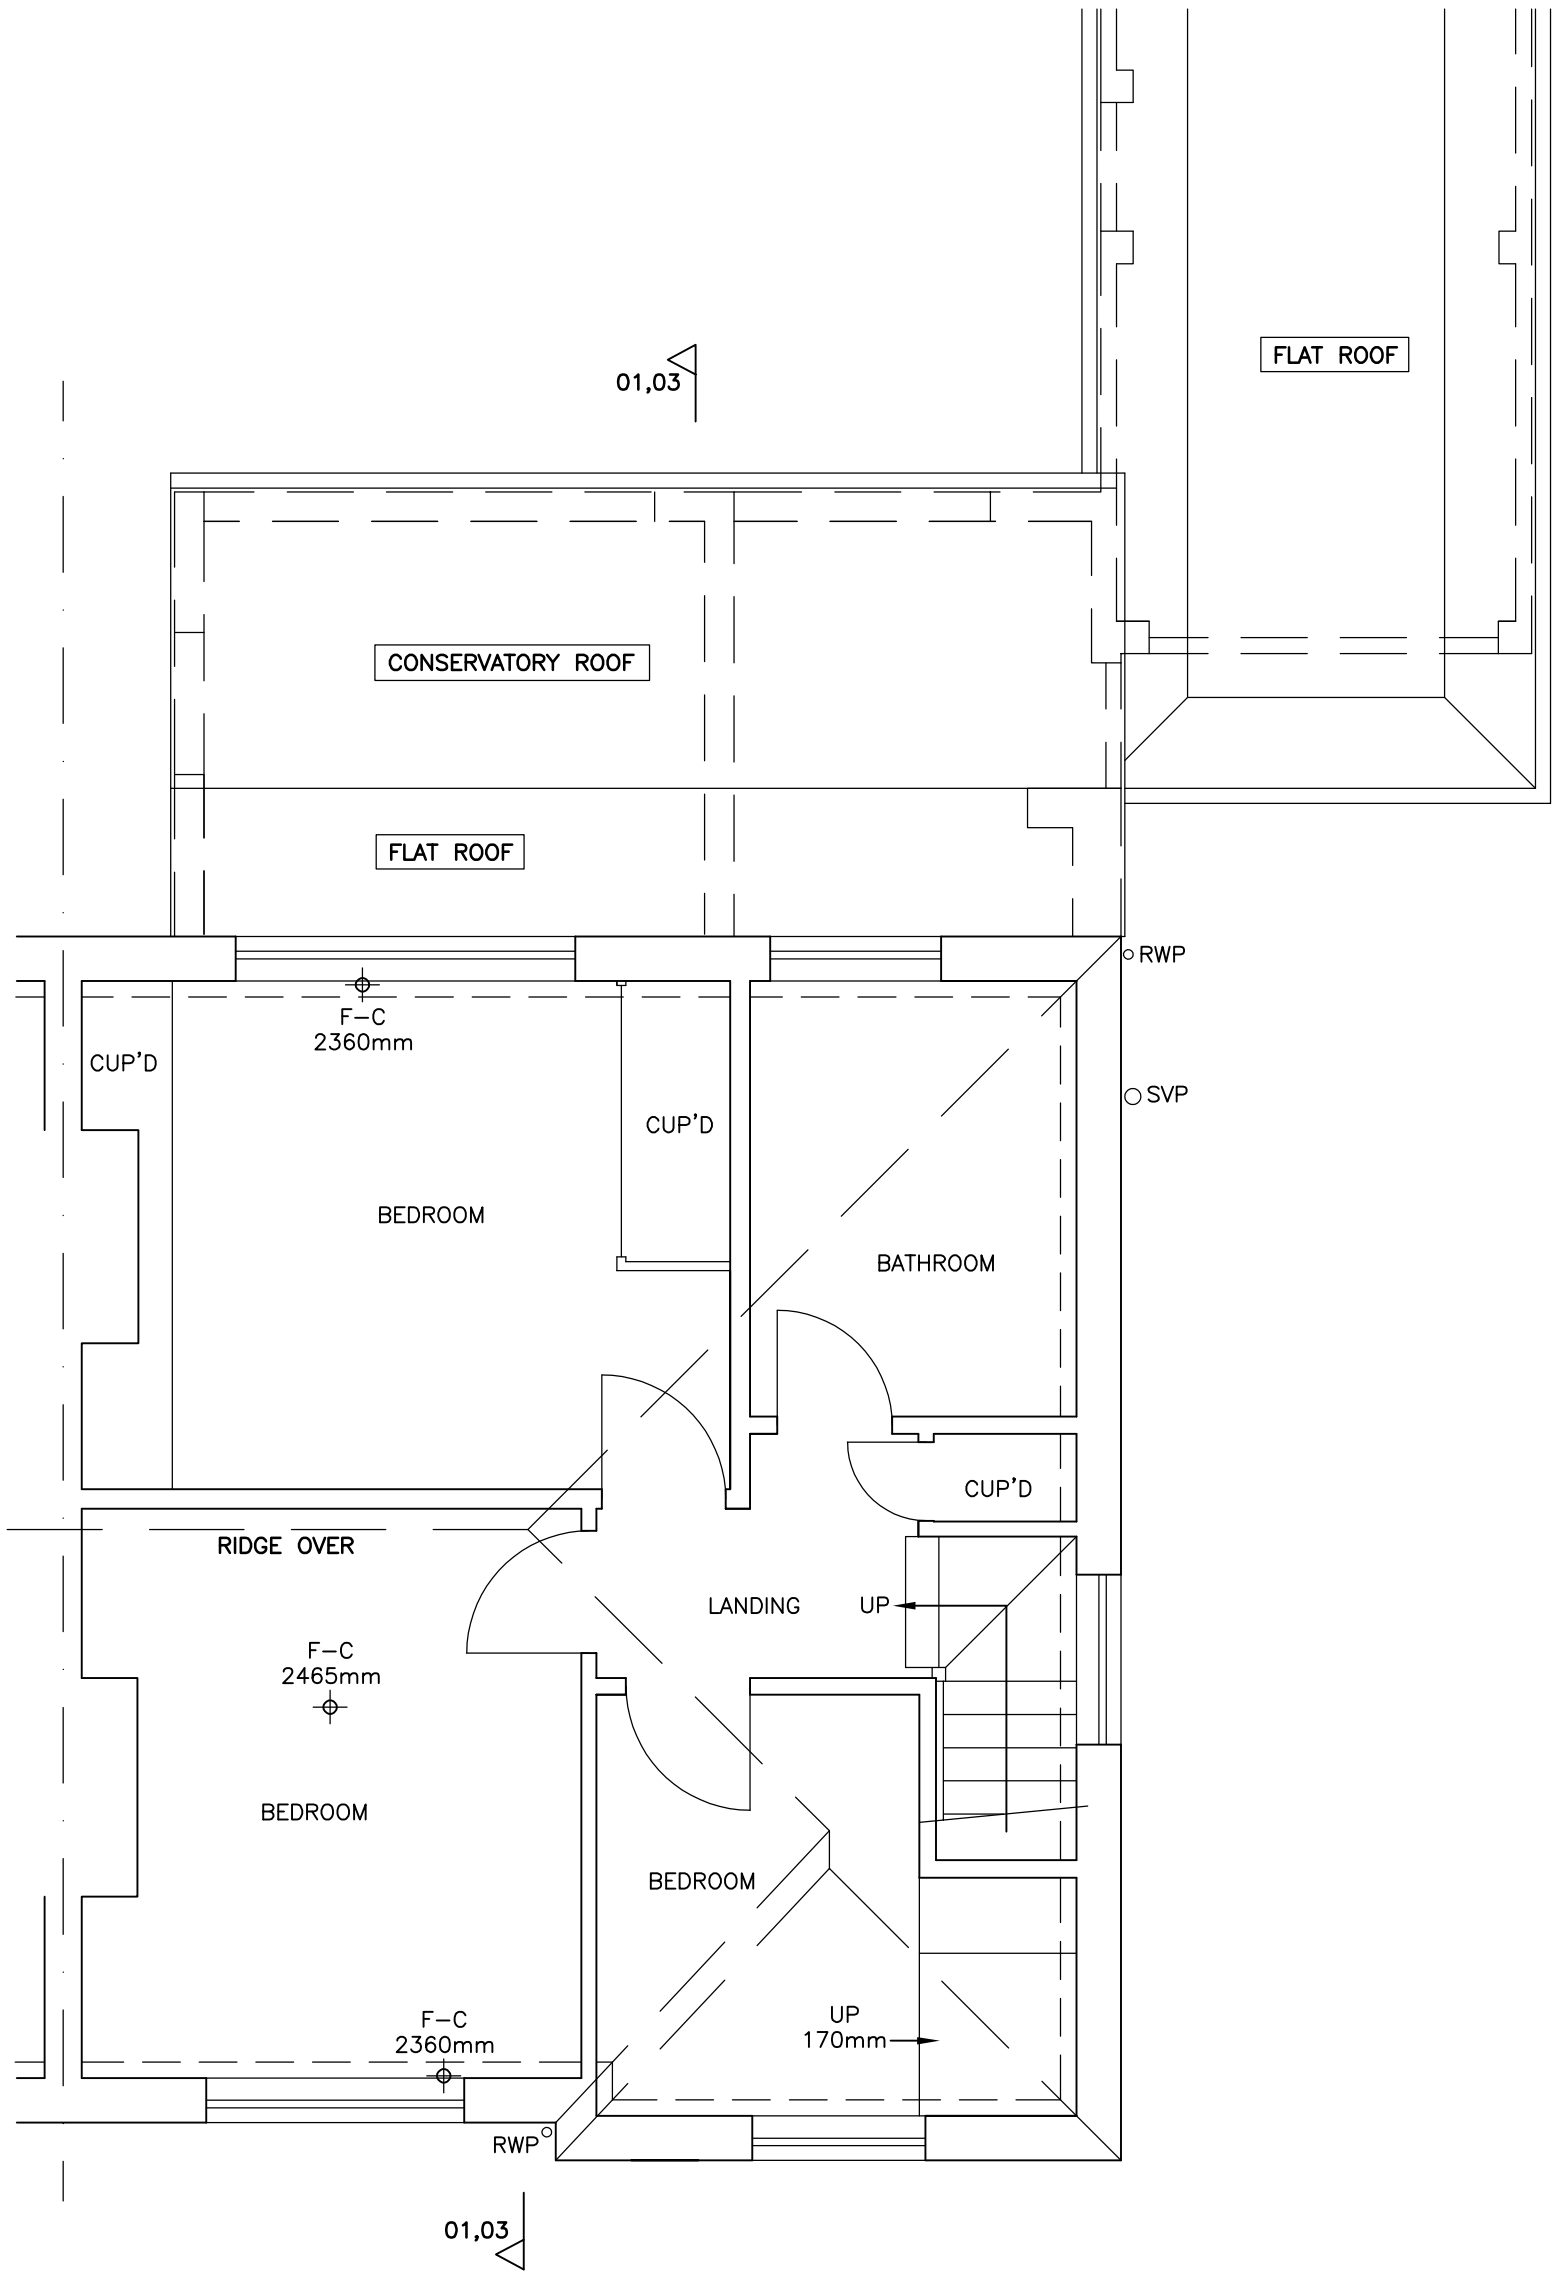

01.02 FIRST FLOOR PLAN AS EXISTING
SCALE 1:50

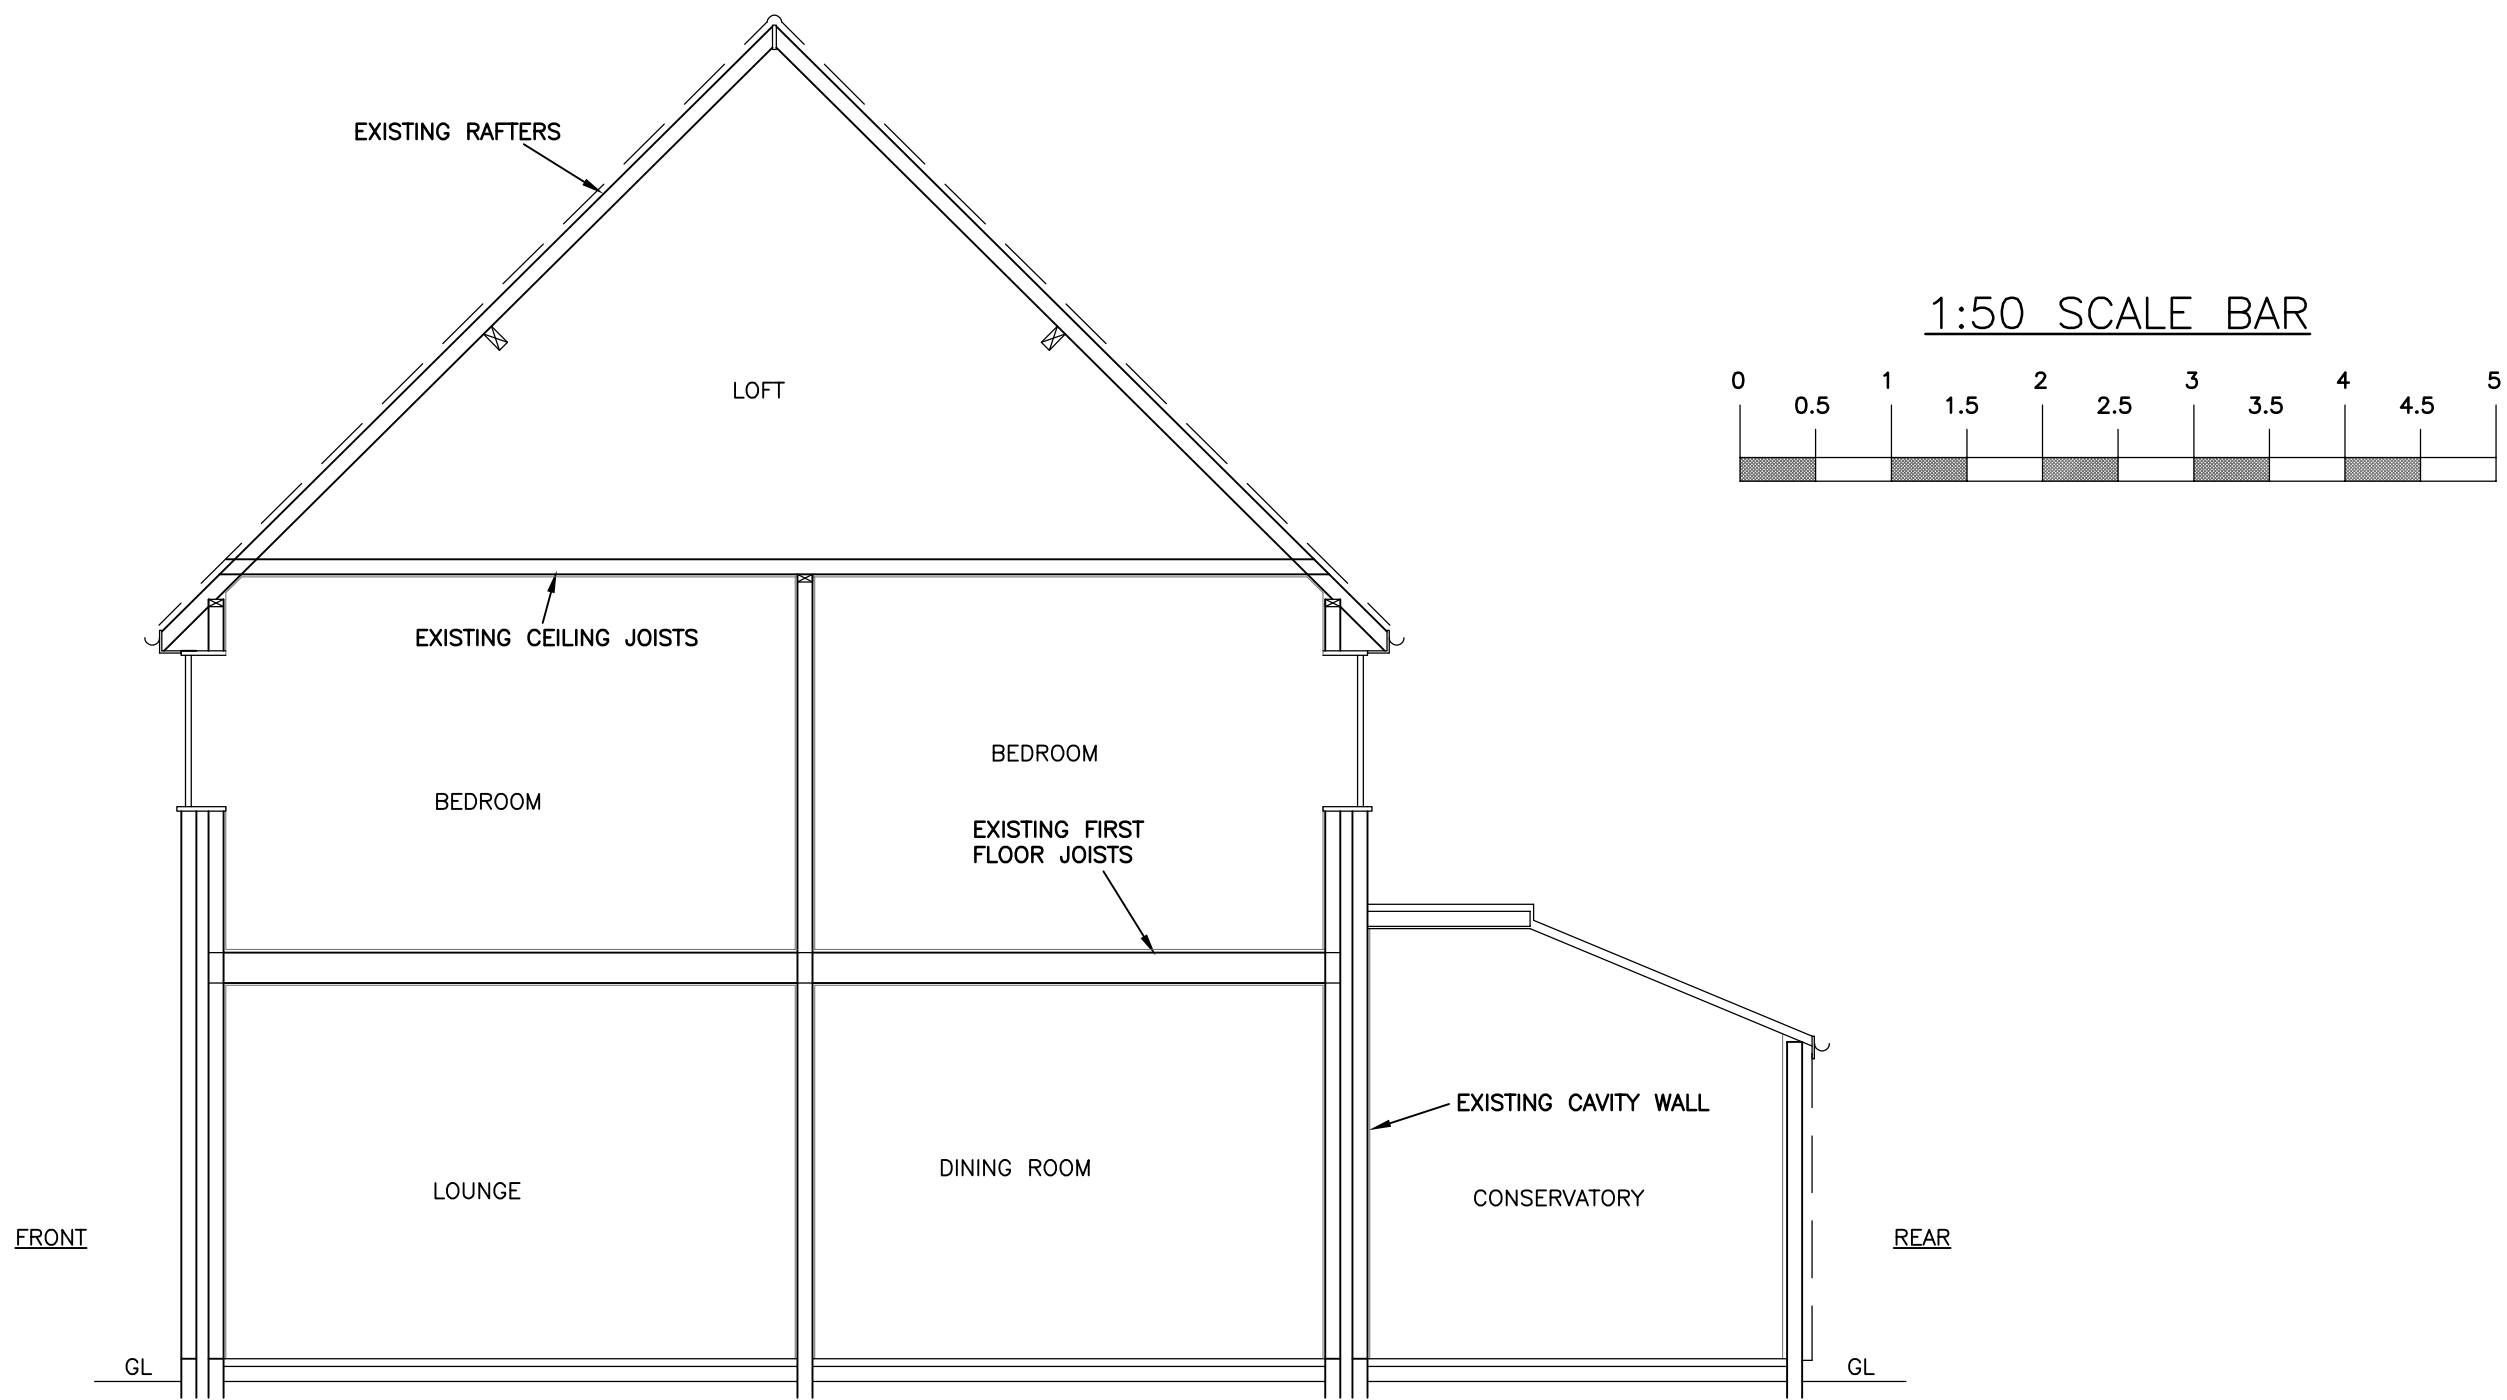

01.03 SECTION AS EXISTING
SCALE 1:50

