



02.01 GROUND FLOOR PLAN AS PROPOSED

SCALE 1:50

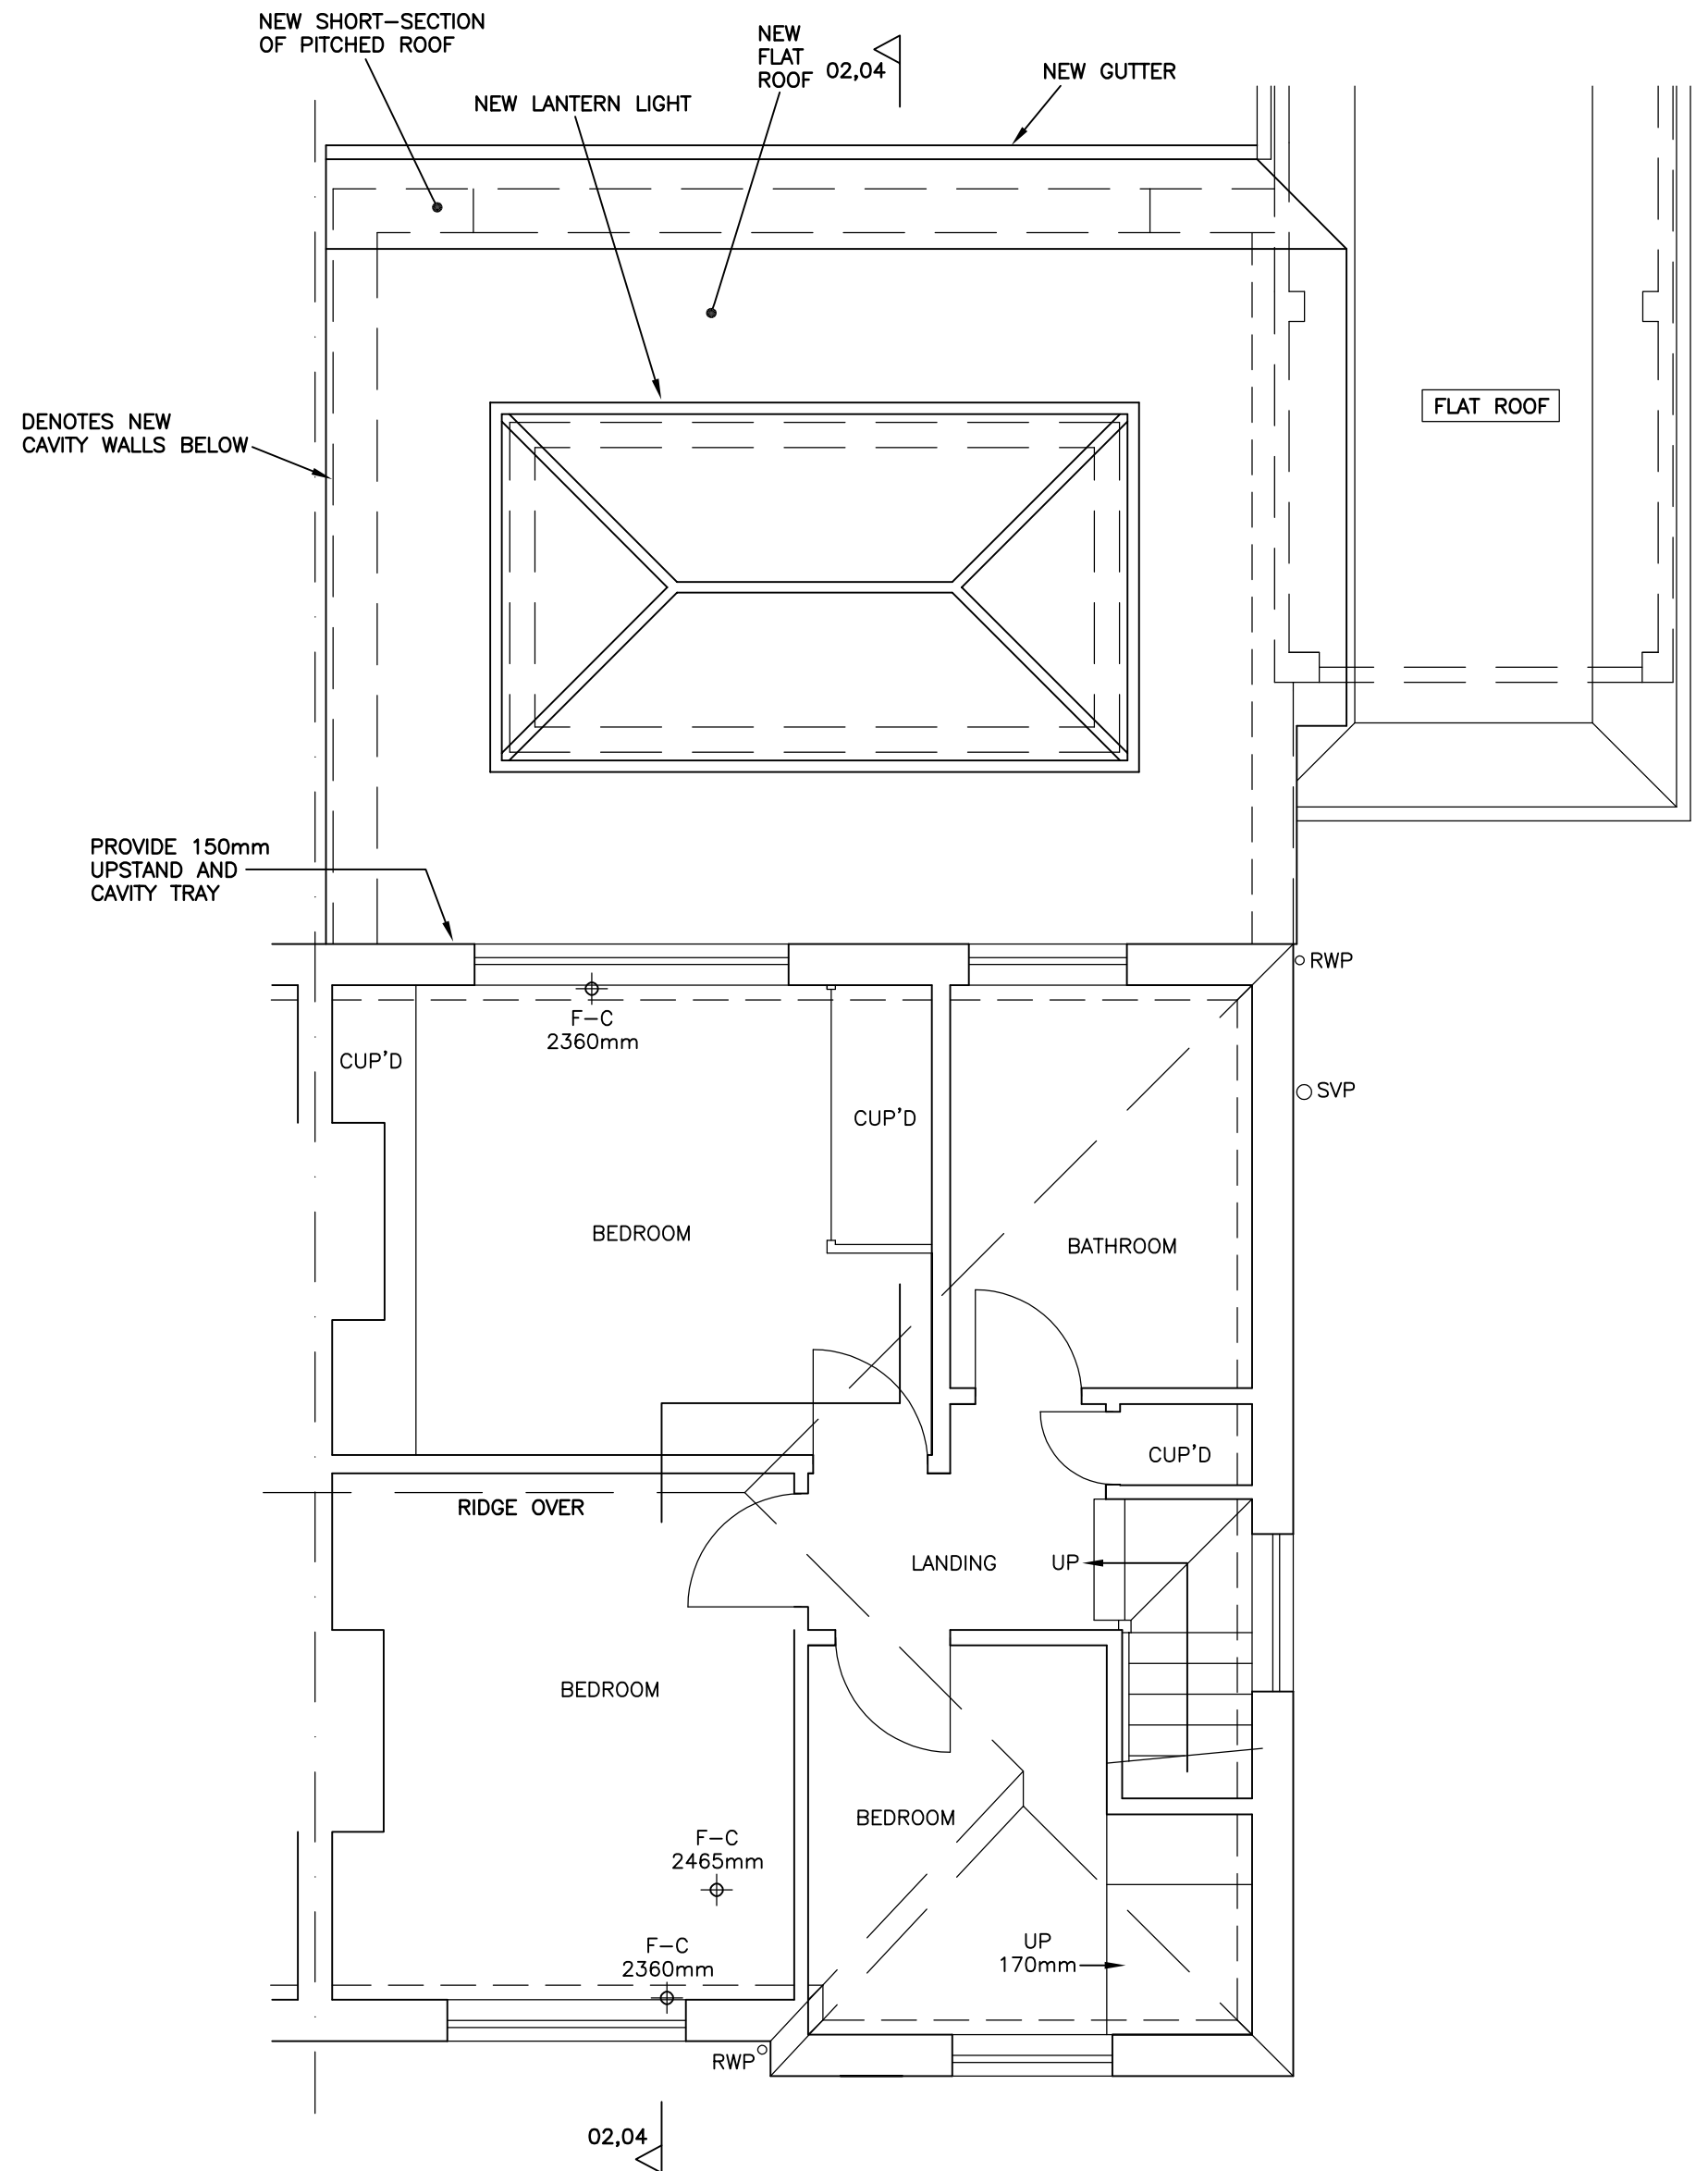

02.02 FIRST FLOOR PLAN AS PROPOSED

SCALE 1:50

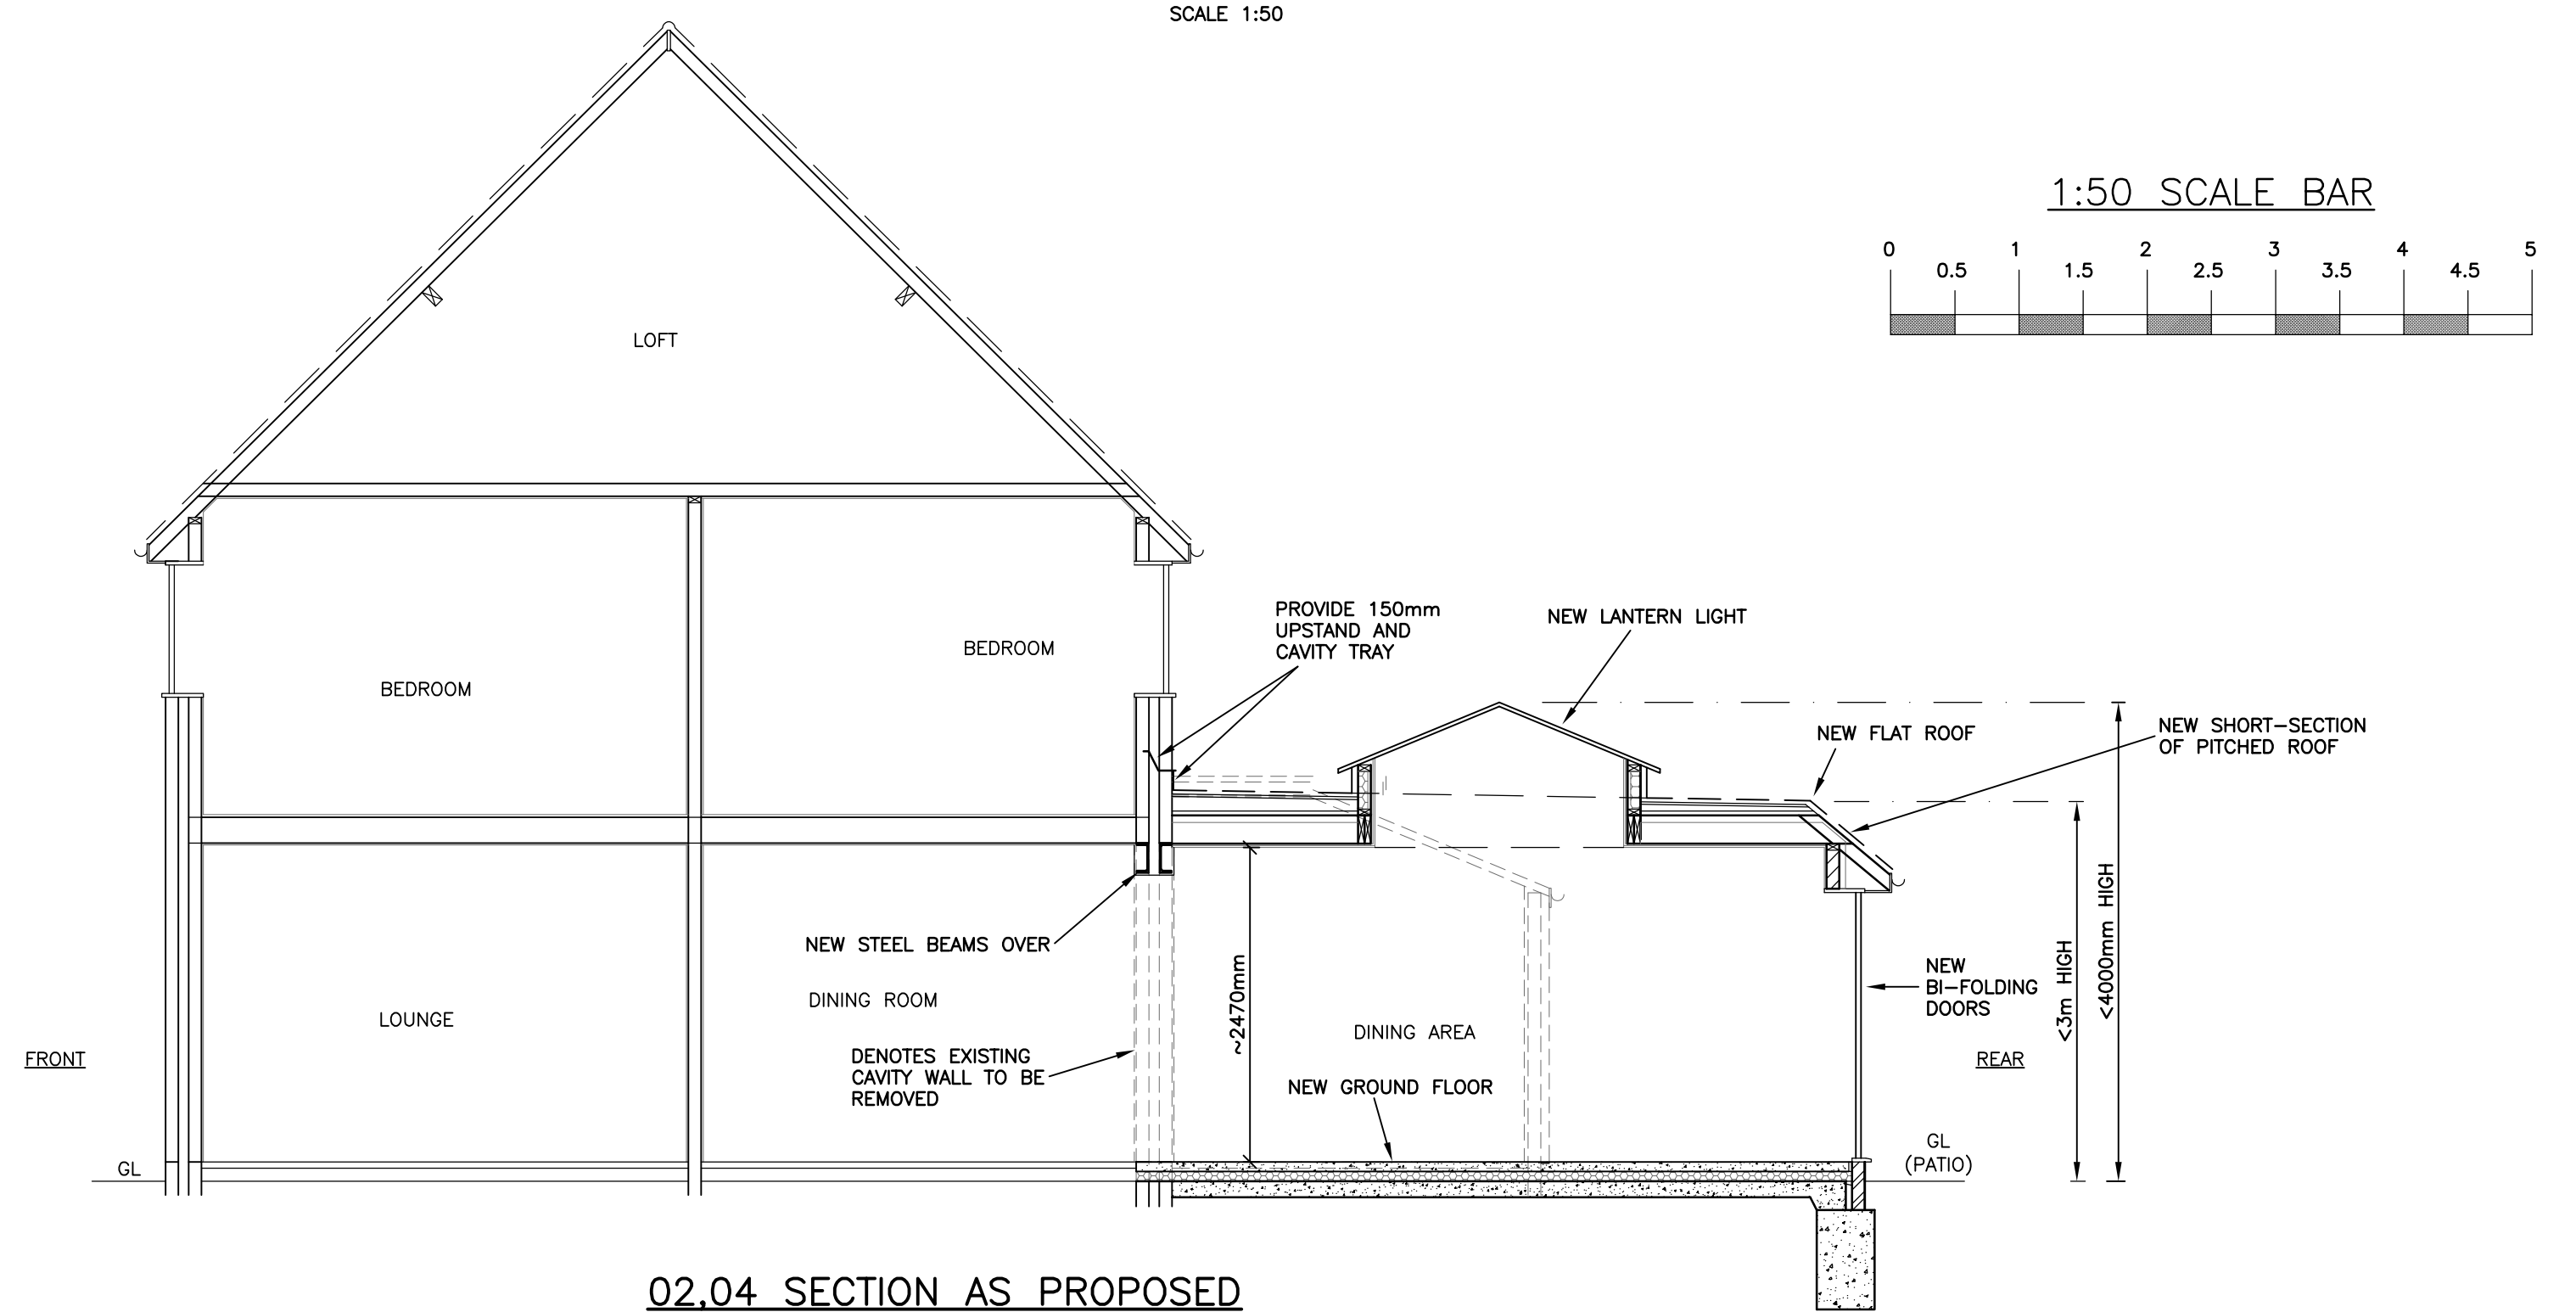

02.04 SECTION AS PROPOSED

SCALE 1:50

1:50 SCALE BAR

