




Proposed rear extension  
4 Caledonian Close

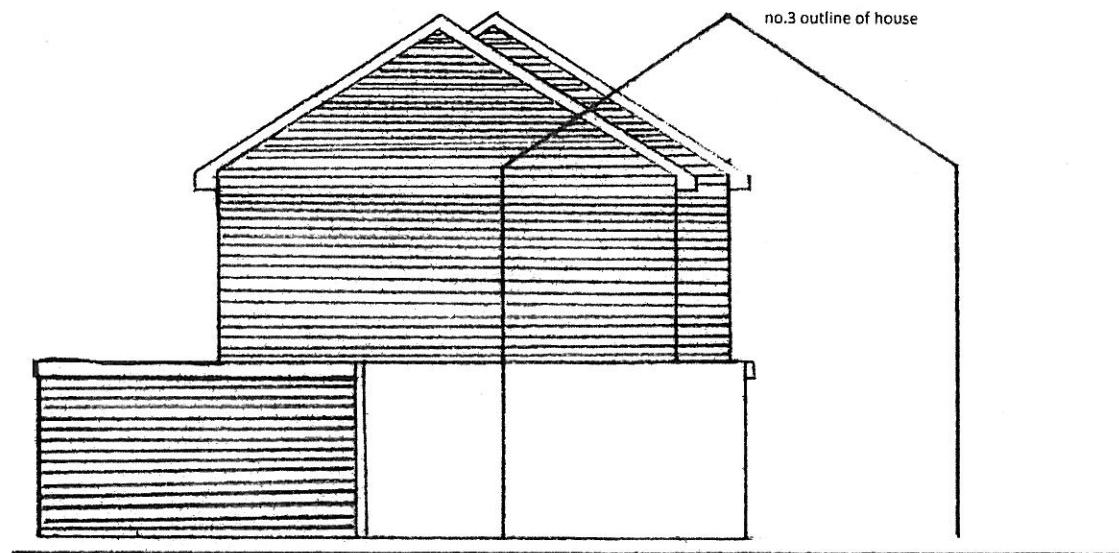


EXISTING NORTH EAST ELEVATION

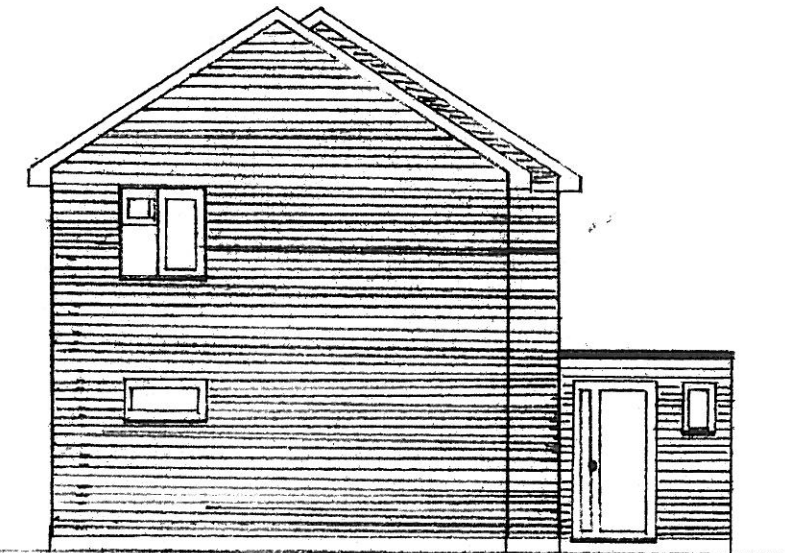

EXISTING SOUTH WEST ELEVATION

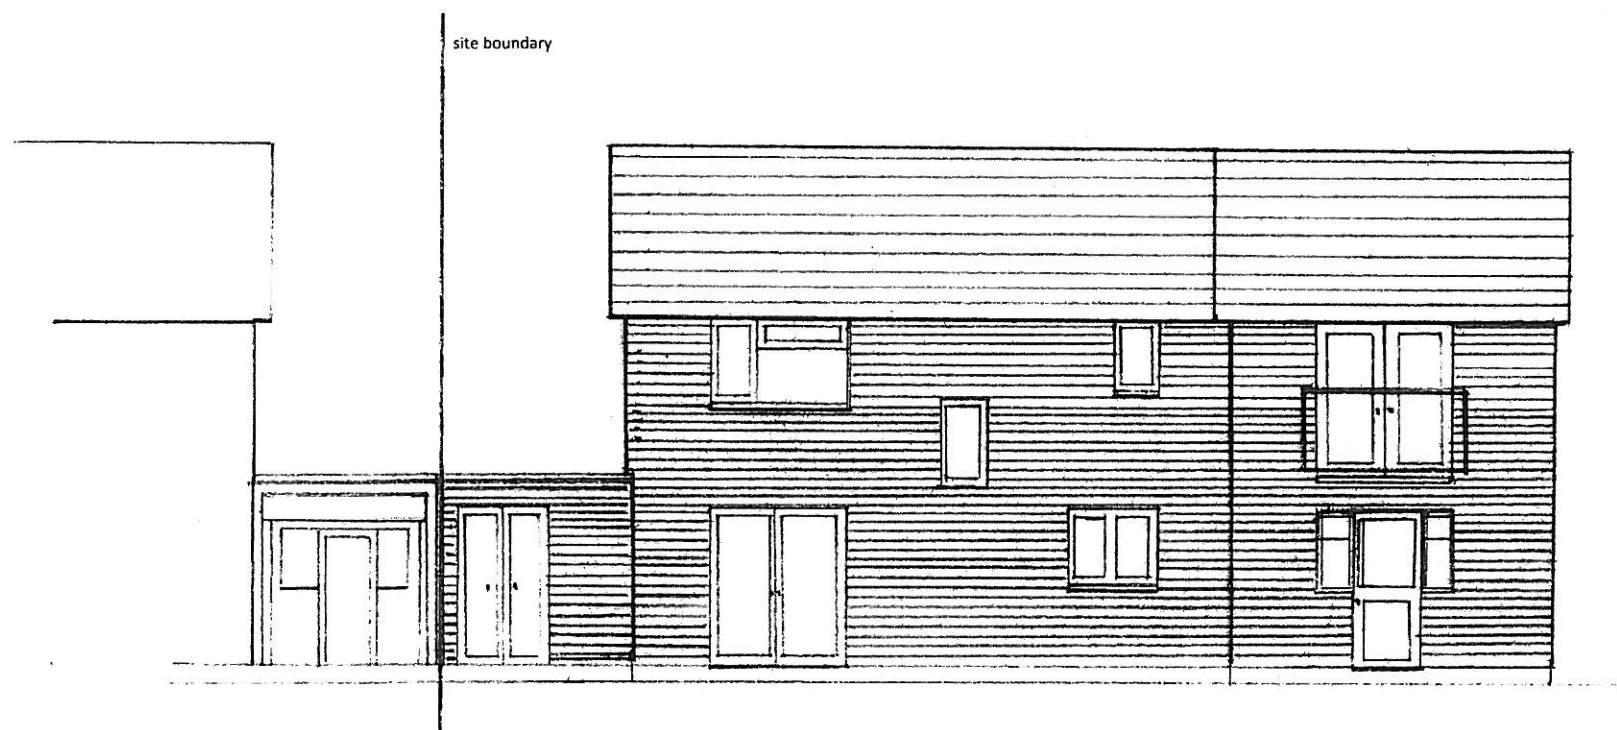

EXISTING NORTH WEST ELEVATION

 

SCALE 1:100