



FIRST FLOOR PLAN 1:50

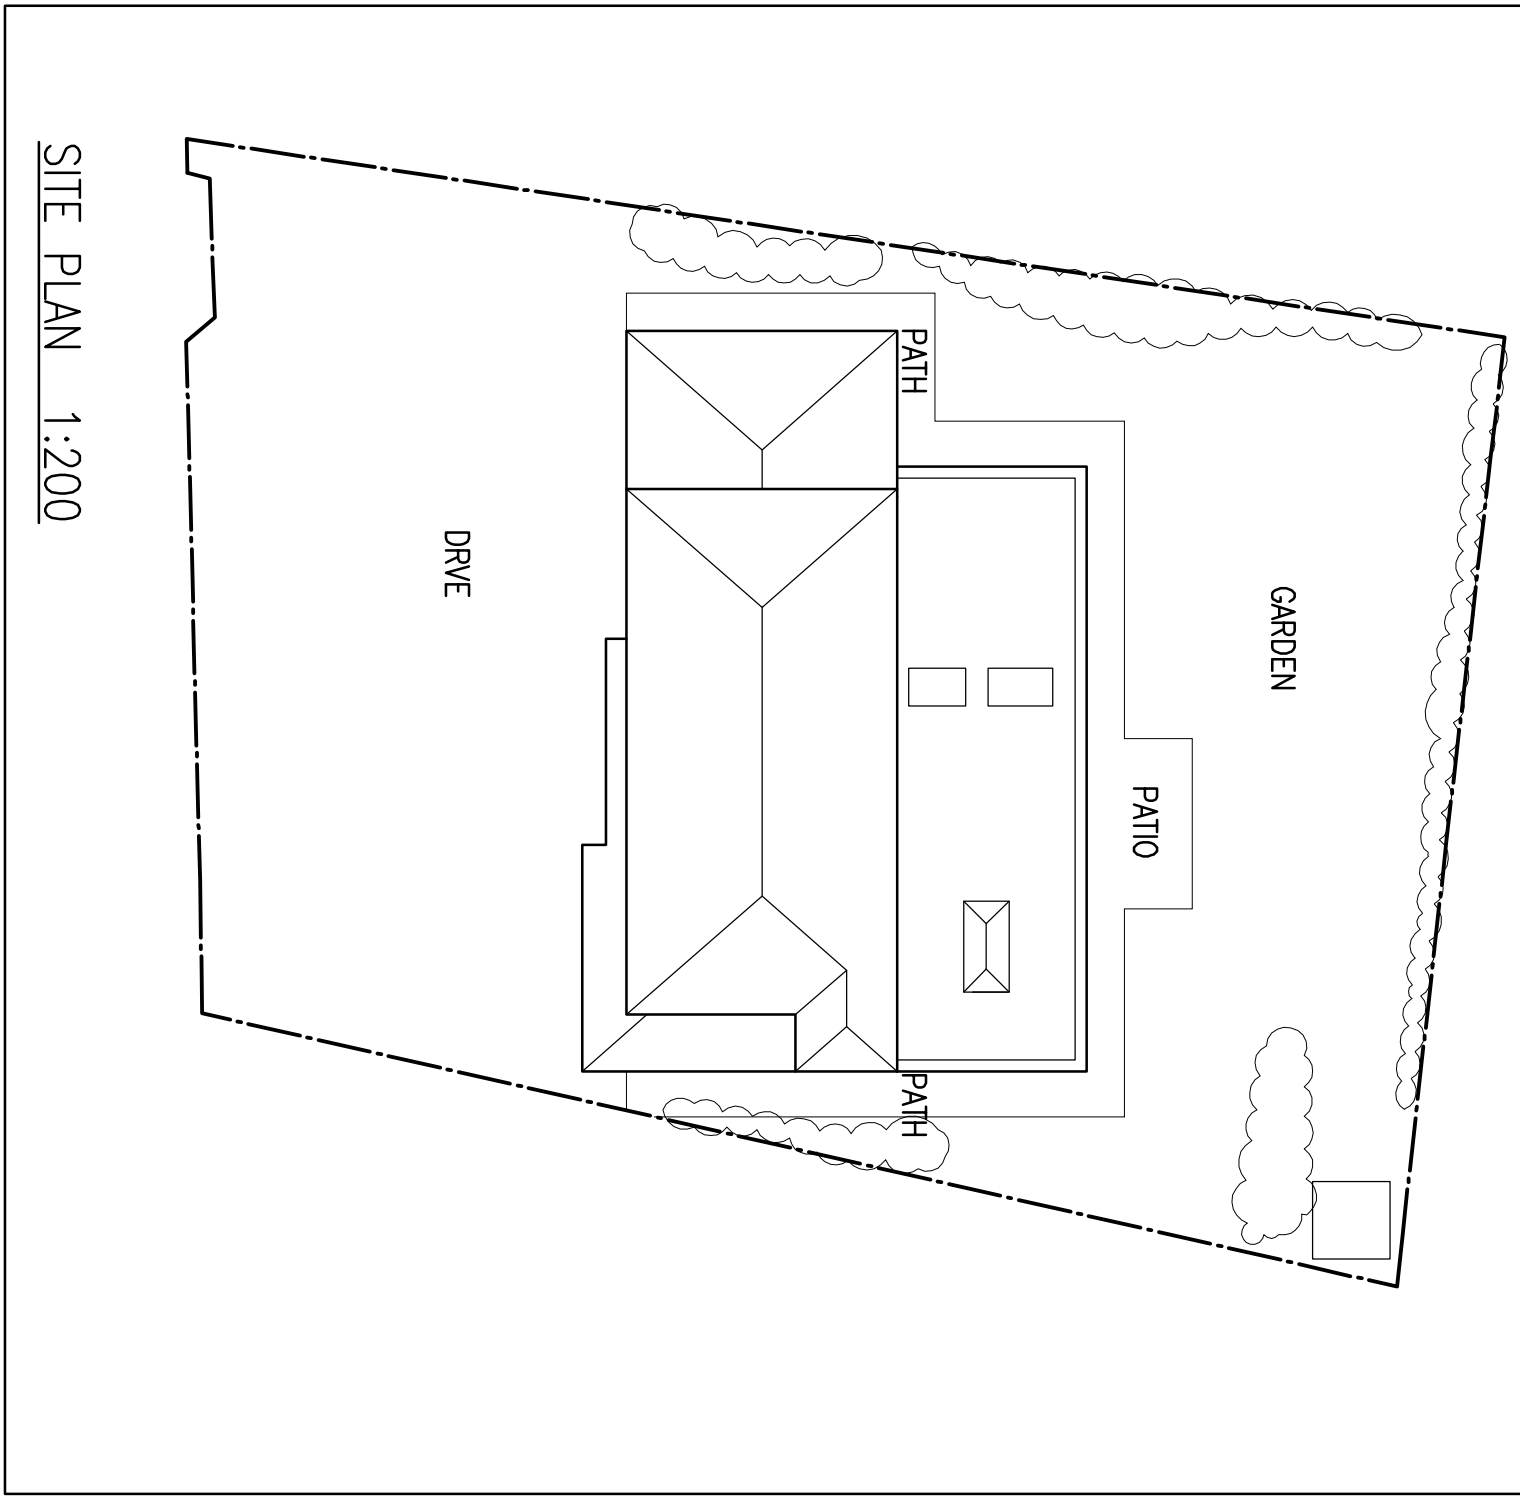

SITE PLAN 1:200

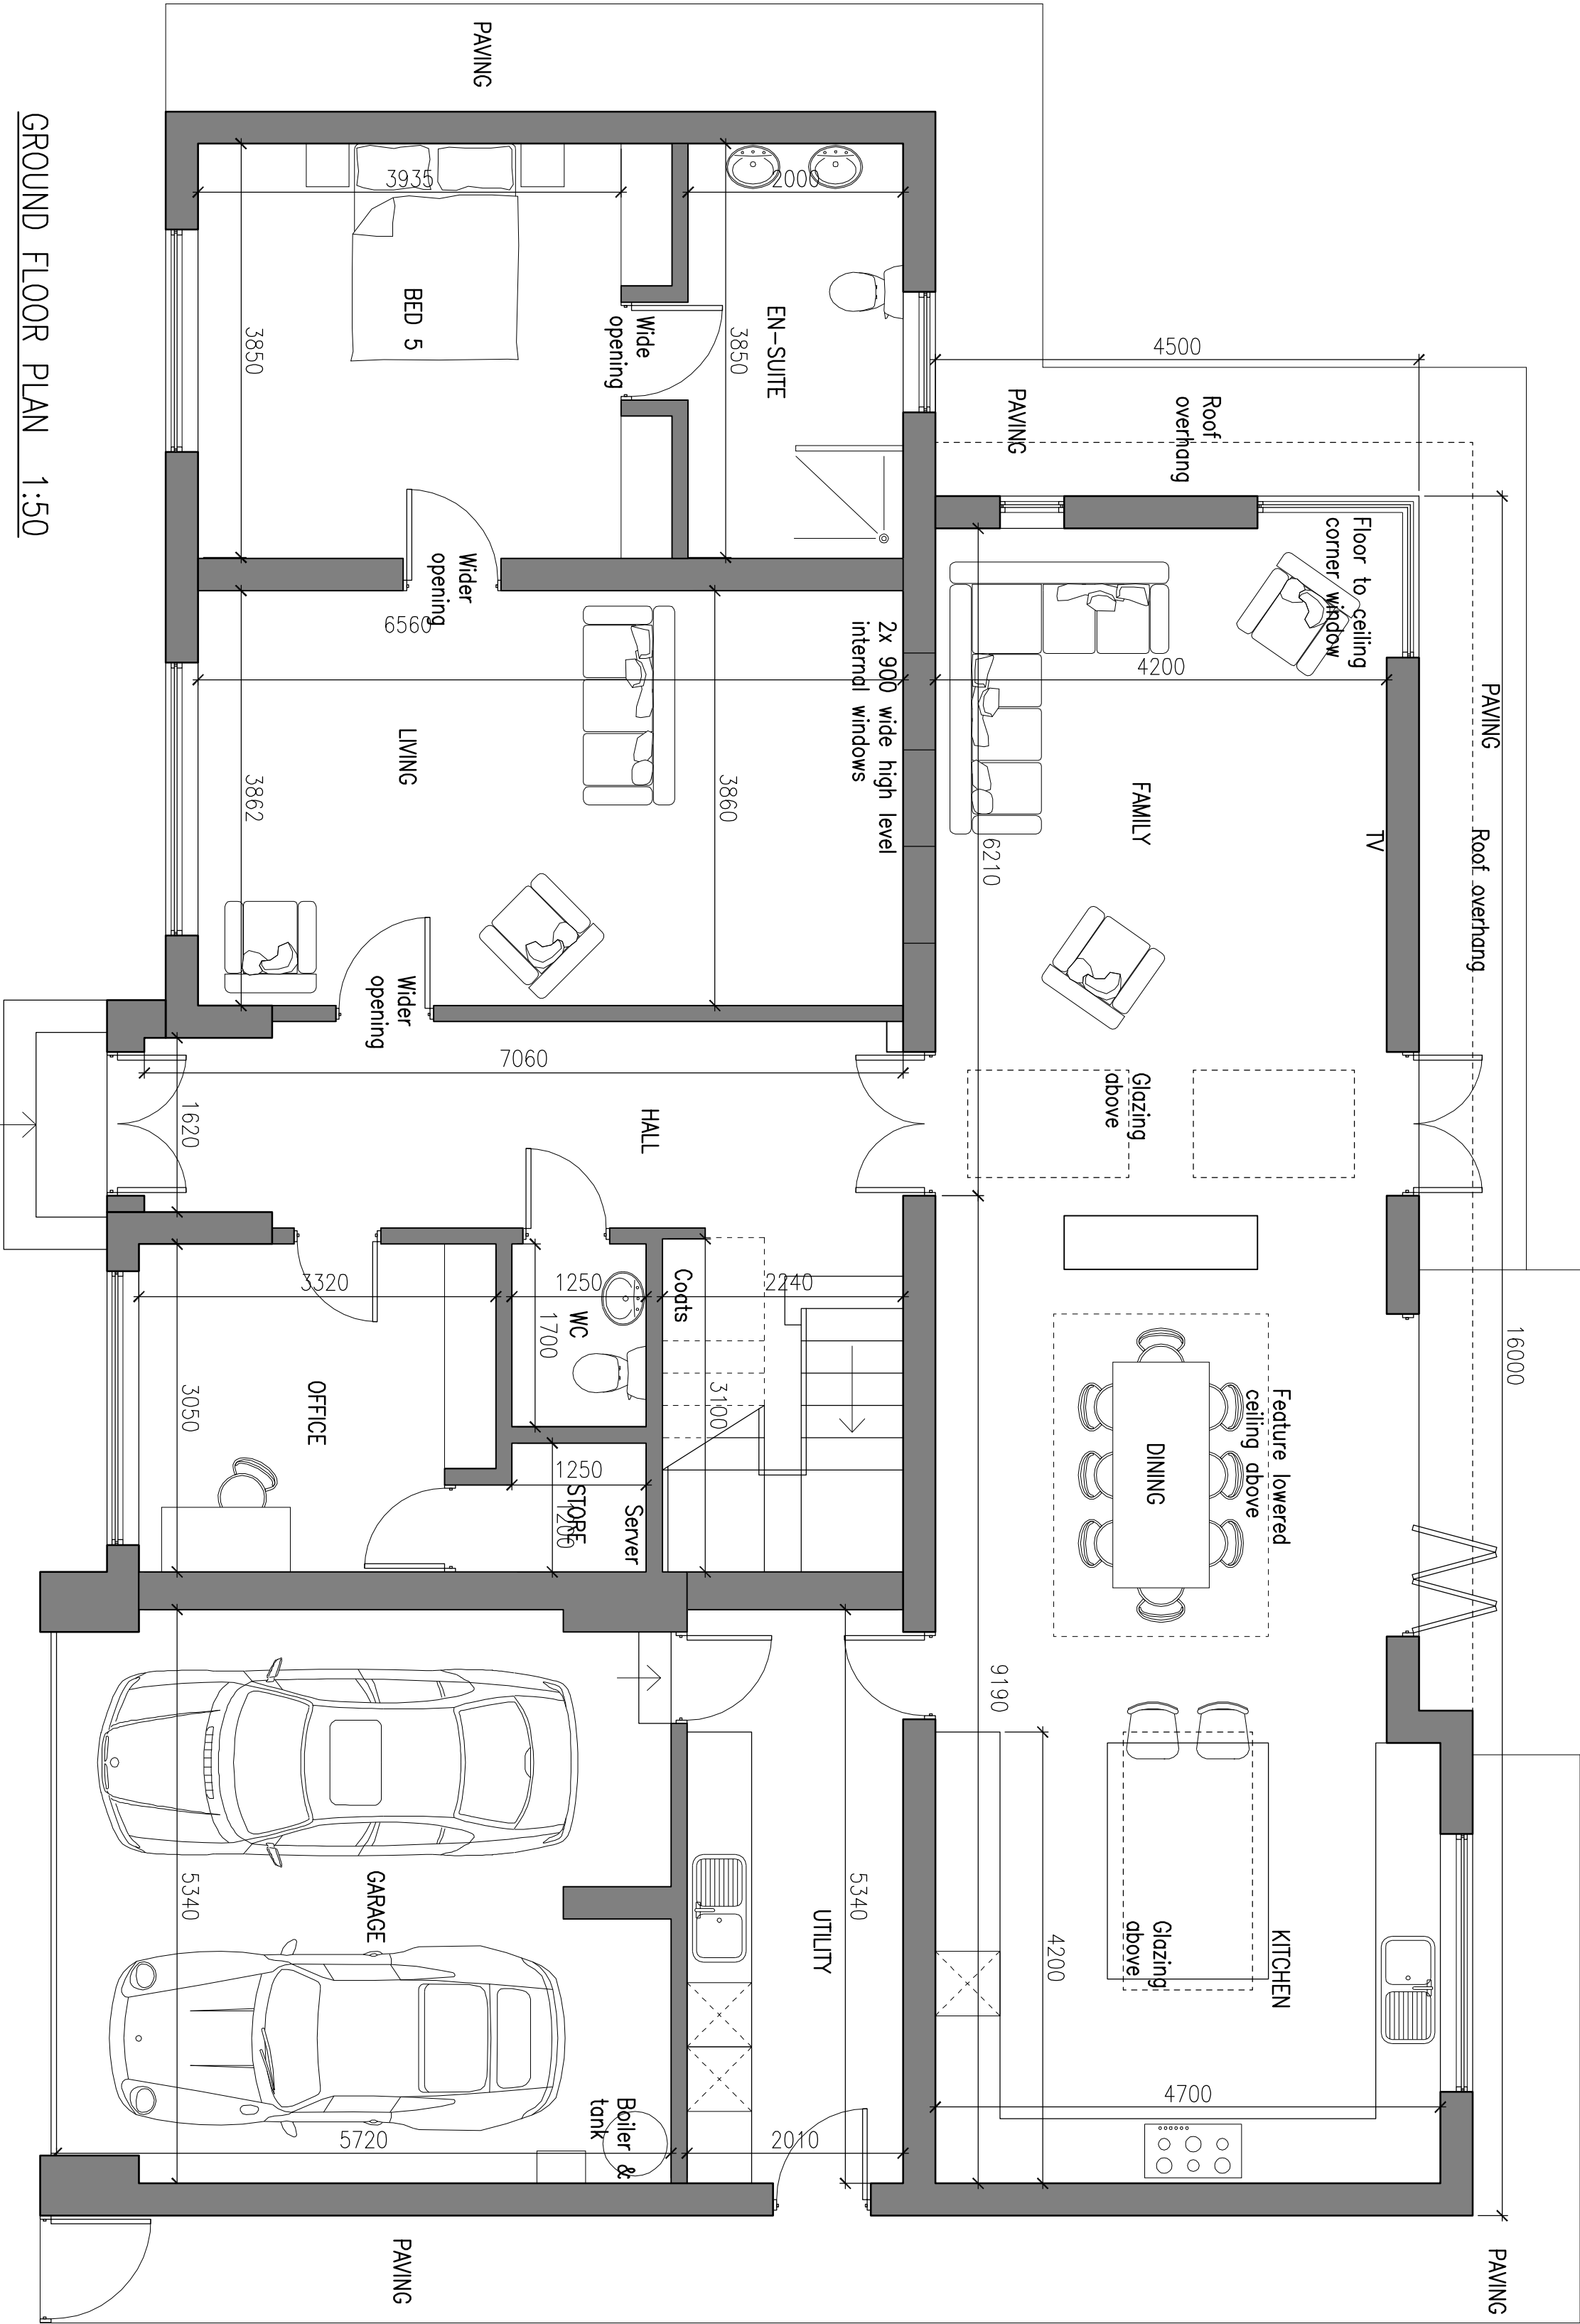

GROUND FLOOR PLAN 1:50

<b>REVISIONS</b>	
A	05-08-15
GENERAL UPDATES TO LAYOUT	
B	13-08-15
GENERAL UPDATES TO LAYOUT	
C	24-08-15
BOILER & SERVER ADDED, EXTENSION ROOF OVERHANG	
D	24-08-15
INCREASED	
E	05-10-15
ROOM DIMENSIONS ADDED	
F	05-10-15
FIRST FLOOR EXTERNAL STEPPED IN AT BEDROOM 1	
G	06-10-15
ON SITE PLAN	
H	12-04-16-15
ROOF PLAN UPDATED ON SITE PLAN	
I	12-11-15
UPDATES TO SUNG	
J	12-11-15
GENERAL UPDATES	
K	17-08-16
SUNG OMITTED, ROOF LIGHTS & FIRE CHANGED	
L	17-08-16
KITCHEN REAR EXTERNAL WALL AMENDED	

<b>PROJECT</b>	
207 ADEL LANE, LEEDS	
<b>DRAWING TITLE</b>	
<b>PROPOSED PLANS</b>	
<b>DRAWING NO</b>	<b>SCALE</b>
235-003	REV. M
<b>DRAWN BY</b>	<b>DATE</b>
J.BUTTERWORTH	16-07-15
<b>STUDIO J ARCHITECTS</b>	
Studio J Architects 207 Adel Lane Leeds LS10 1HD Tel: 0113 2448905 www.studioj.co.uk	