



This drawing is copyright and should not be reproduced without permission.
 The contractor is responsible for checking dimensions and levels and drainage inverts prior to commencing works - any discrepancy to be verified before proceeding - figured dimensions only to be worked to: DO NOT SCALE.
 All work to be carried out in accordance with the current Building Regulations, British Standards/Codes of practice and statutory authority bye-laws and recommendations.


Revision	Comments	Date

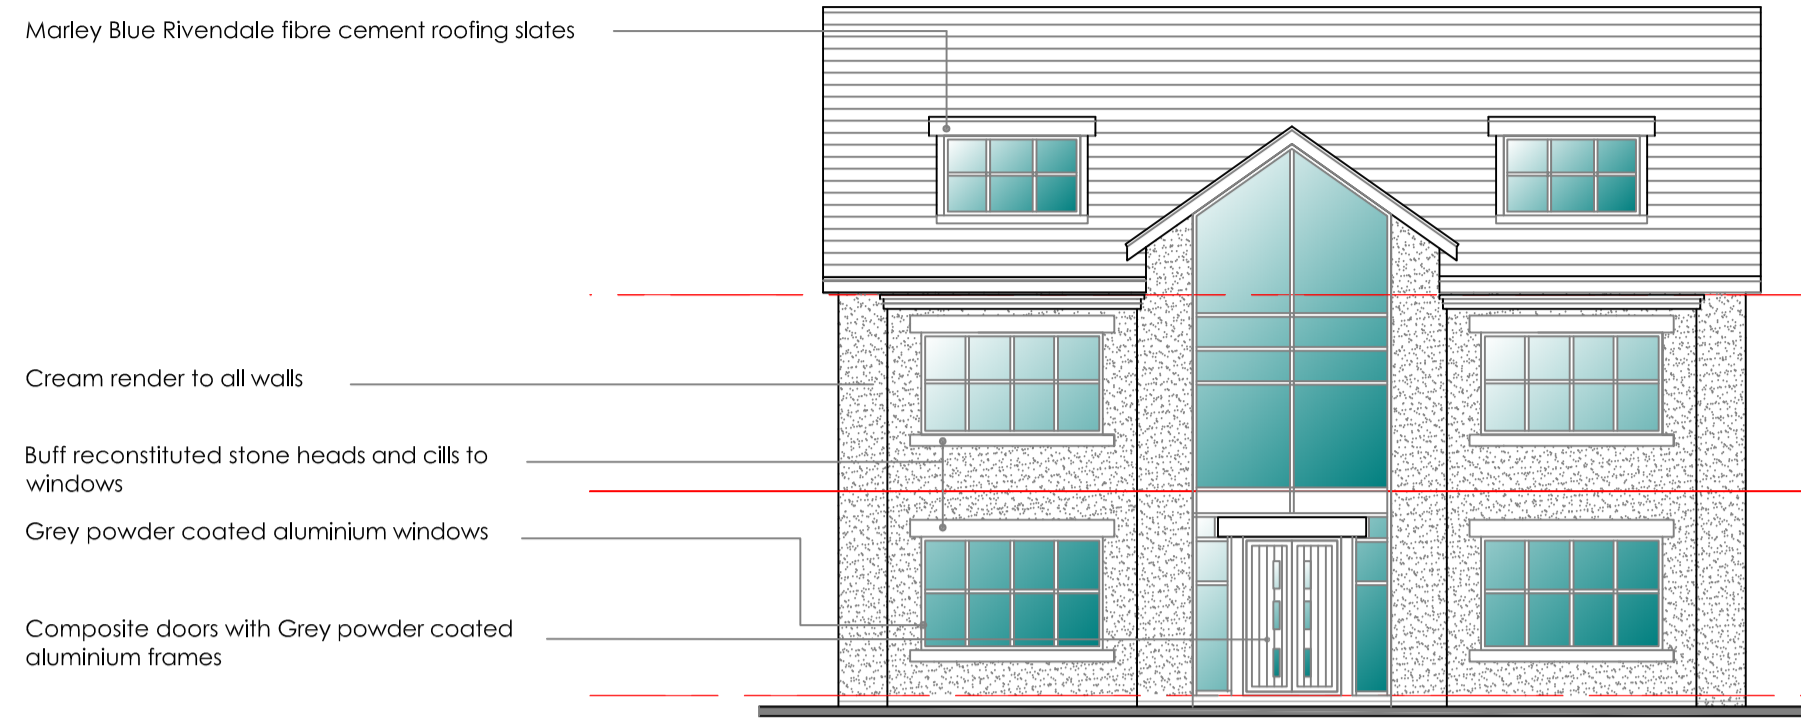


front elevation

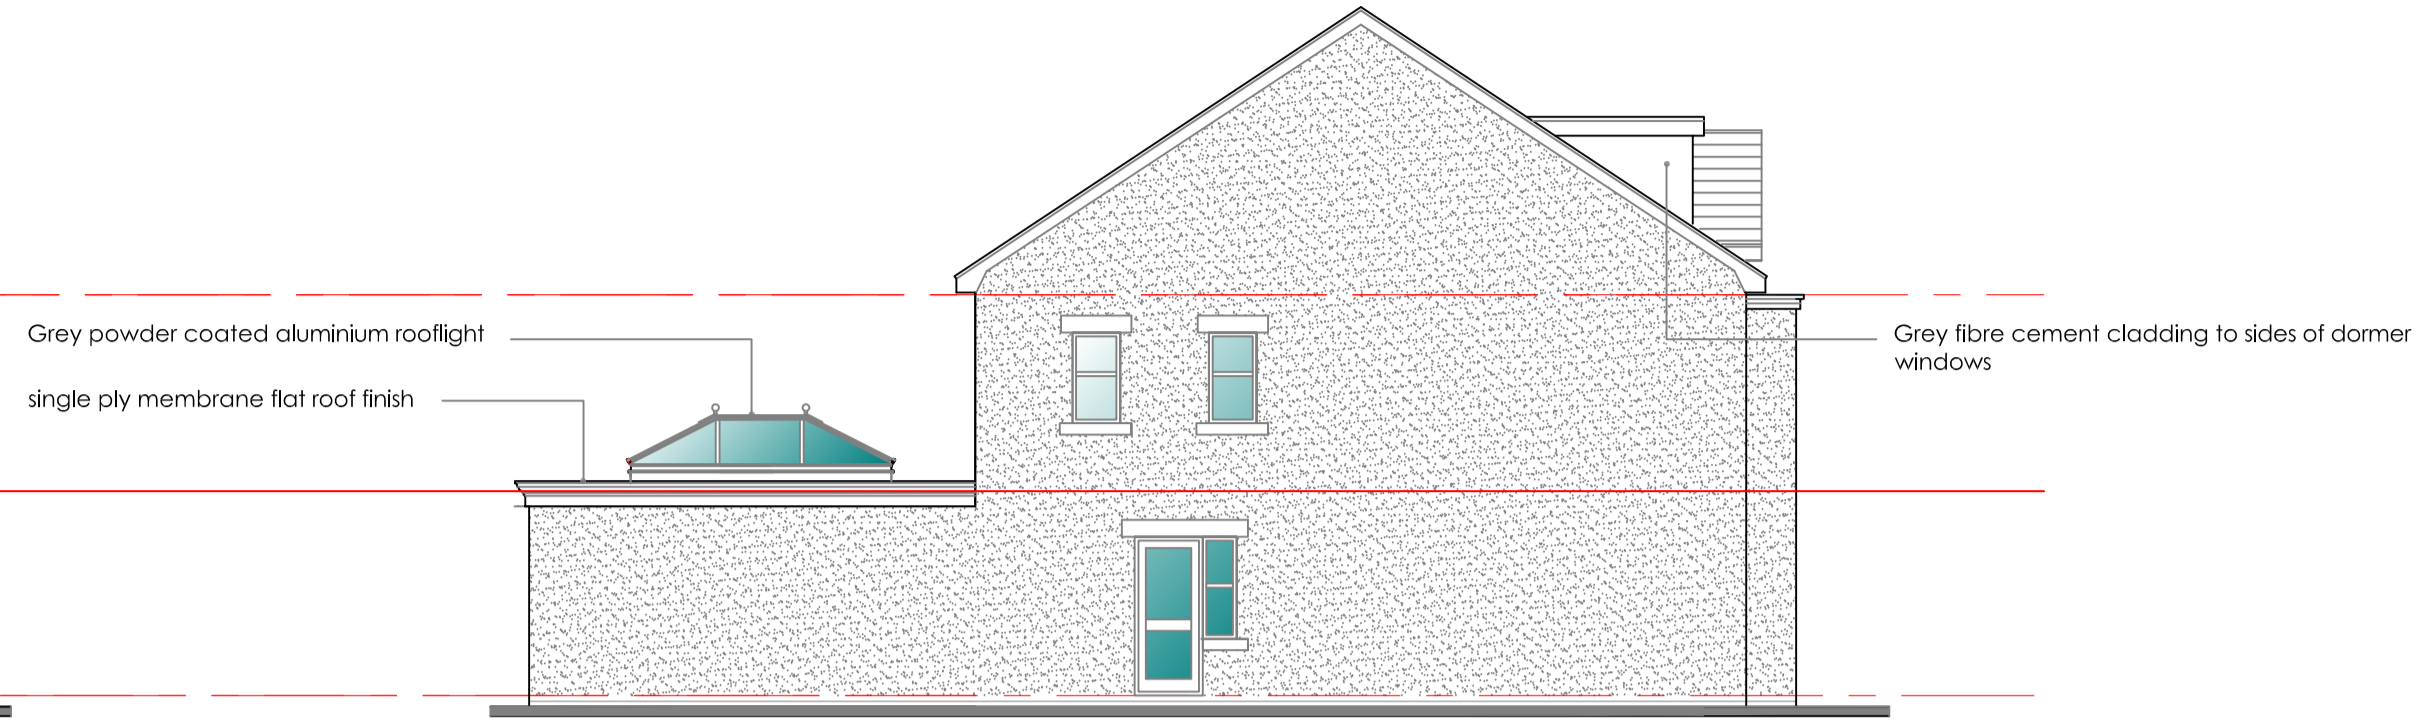

side elevation

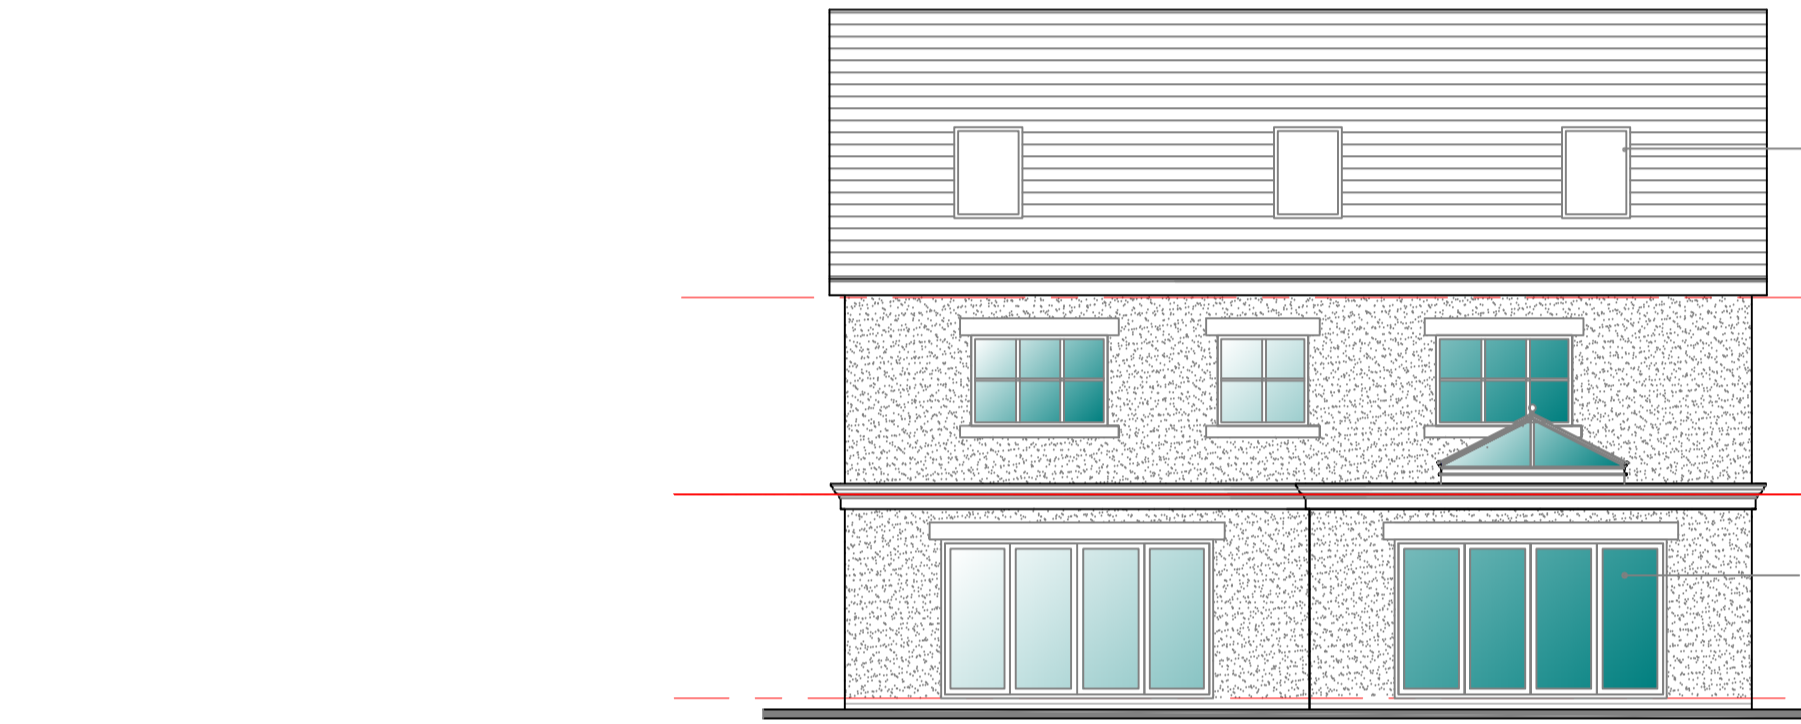



rear elevation

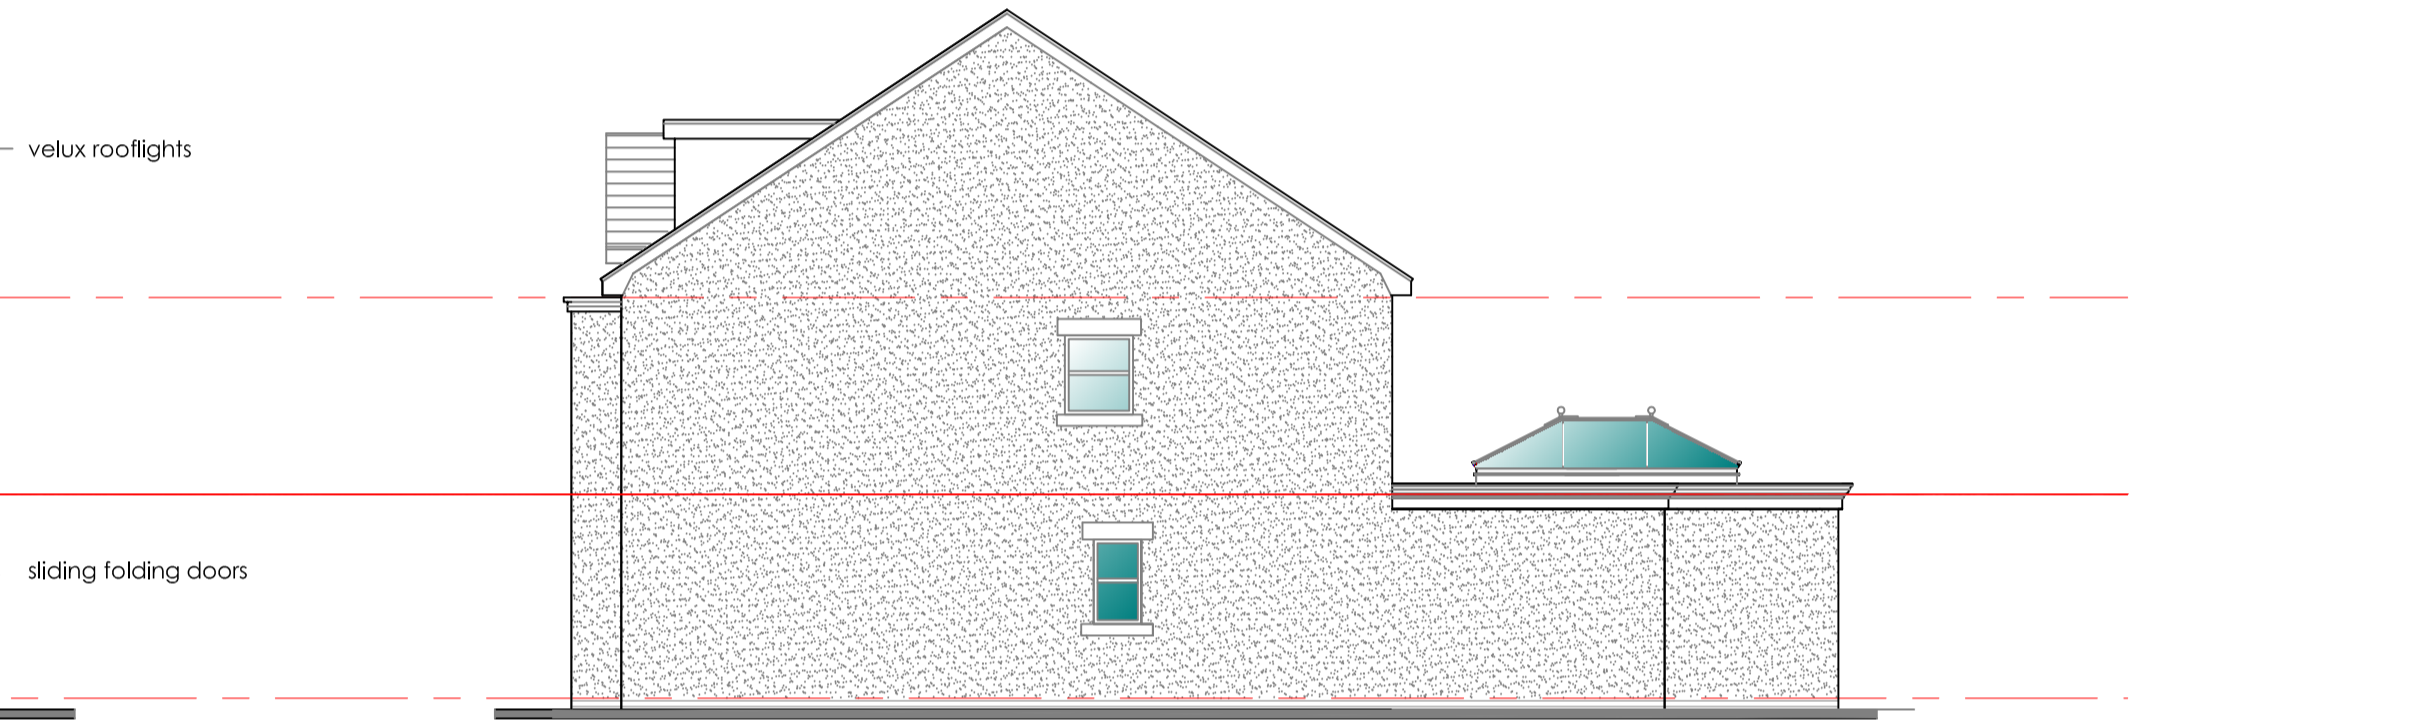


side elevation




site plan 1:500

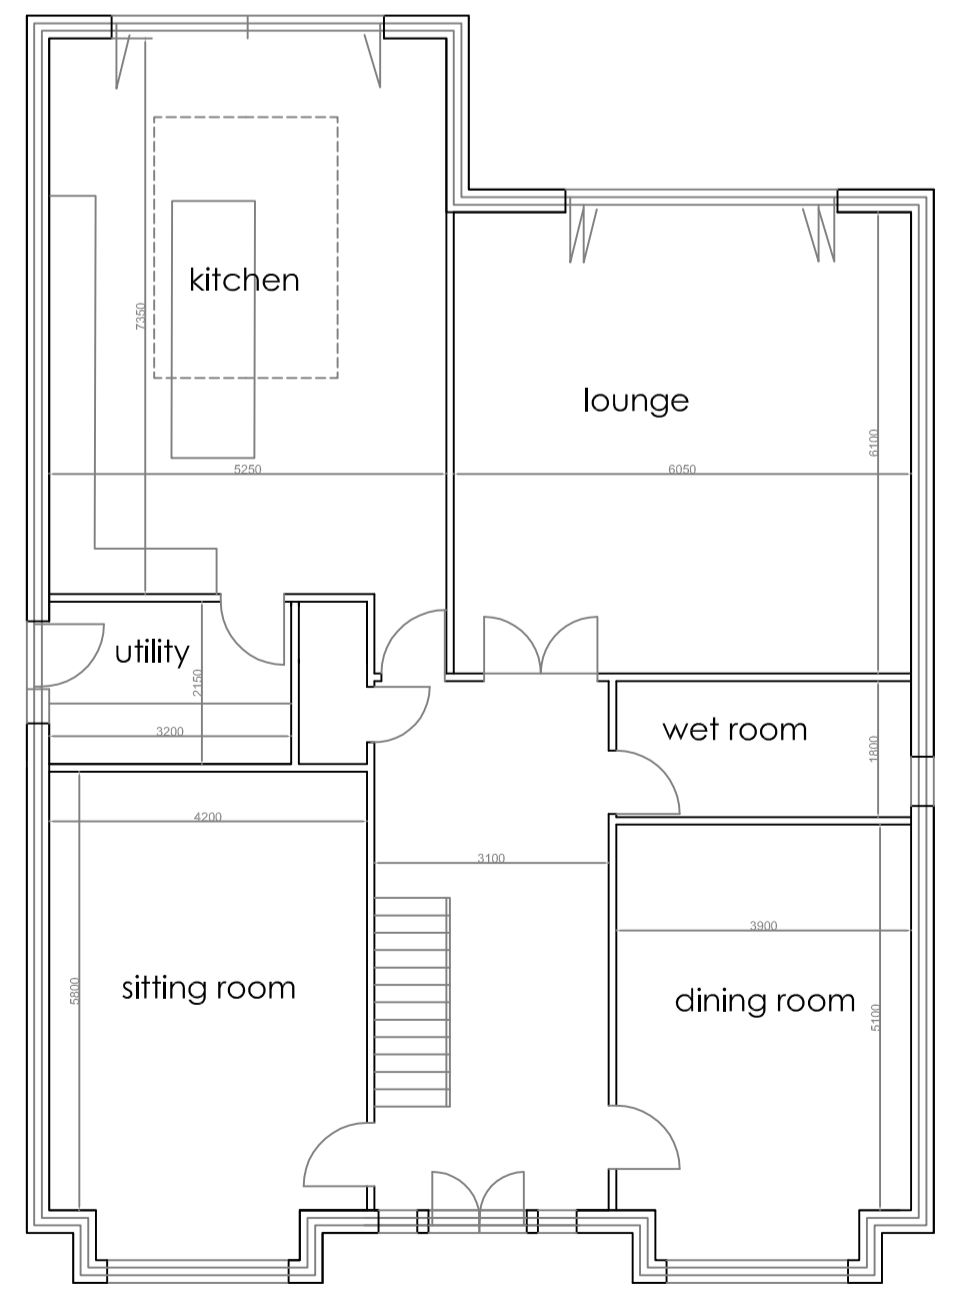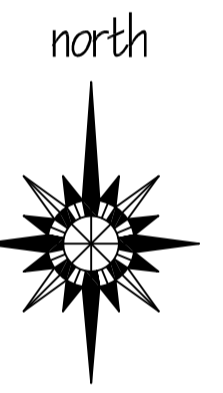

ground floor plan

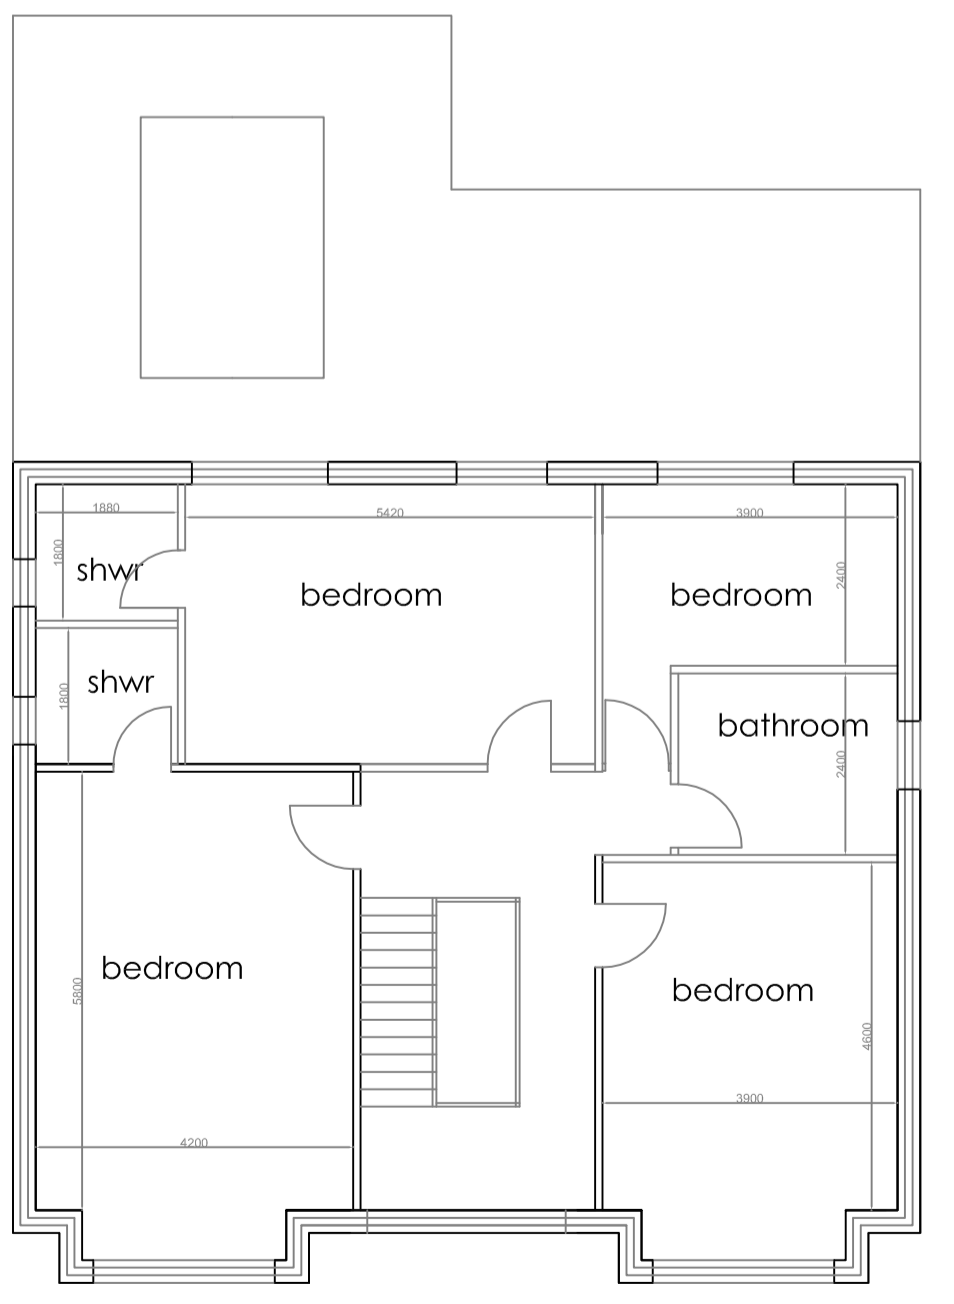

first floor plan

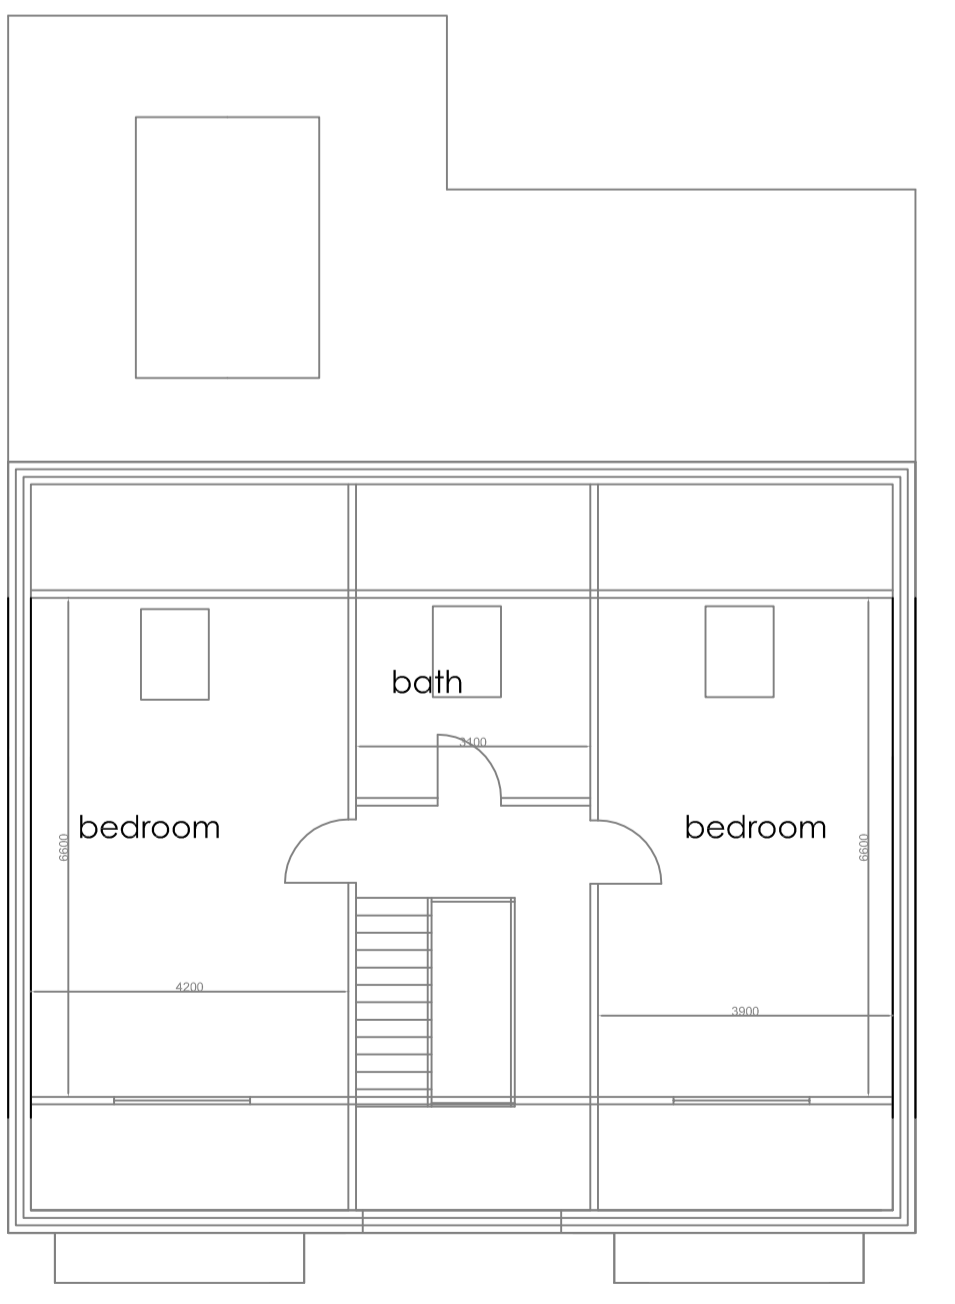

roof plan

Robert Berry MCIAT
 Architectural services
 10 Truro Close, Congleton, Cheshire, CW12 3BD
 t: 01260 279098 m: 07790 179093 e: robert.berry10@yahoo.co.uk

Client
Mr & Mrs A Naseem.

Project
 Proposed detached dwelling on land at Sandwell Place, Lightwood, Stoke On Trent ST3 7HW

Title
Scheme layout plan

Scale @A1 1:100
 Date Sept 2015
 Drg no 1525 /02 Rev