

1. THE CONTRACTOR MUST CHECK ALL DIMENSIONS ON SITE BEFORE COMMENCING WORK
2. ALL WORK MUST CONFORM TO CURRENT BUILDING REGULATIONS, BRITISH STANDARDS & CODES OF PRACTICE AND NHBC STANDARDS
3. THESE DRAWINGS ARE TO BE READ IN CONJUNCTION WITH ALL RELEVANT DESIGNER, ENGINEER OR SPECIALIST DRAWINGS AND SPECIFICATIONS
4. ALL DIMENSIONS ARE IN MILLIMETERS UNLESS STATED OTHERWISE
5. THE CONTRACTOR IS RESPONSIBLE FOR PROVIDING ALL NECESSARY TEMPORARY SUPPORT TO THE BUILDING AND ANY ADJACENT STRUCTURES

NOTE:

PROJECT TITLE:

REAR EXTENSION

CLIENT: MR. FAHAD RAHIMTULLA

ADDRESS:

68 GREAT NORTH WAY

TITLE:

PROPOSED SECTION A-A


DRAWING NO: 06

REV:

DRAWN BY: H.D.

Date: JULY 2017

SCALE: 1:50 @ A3

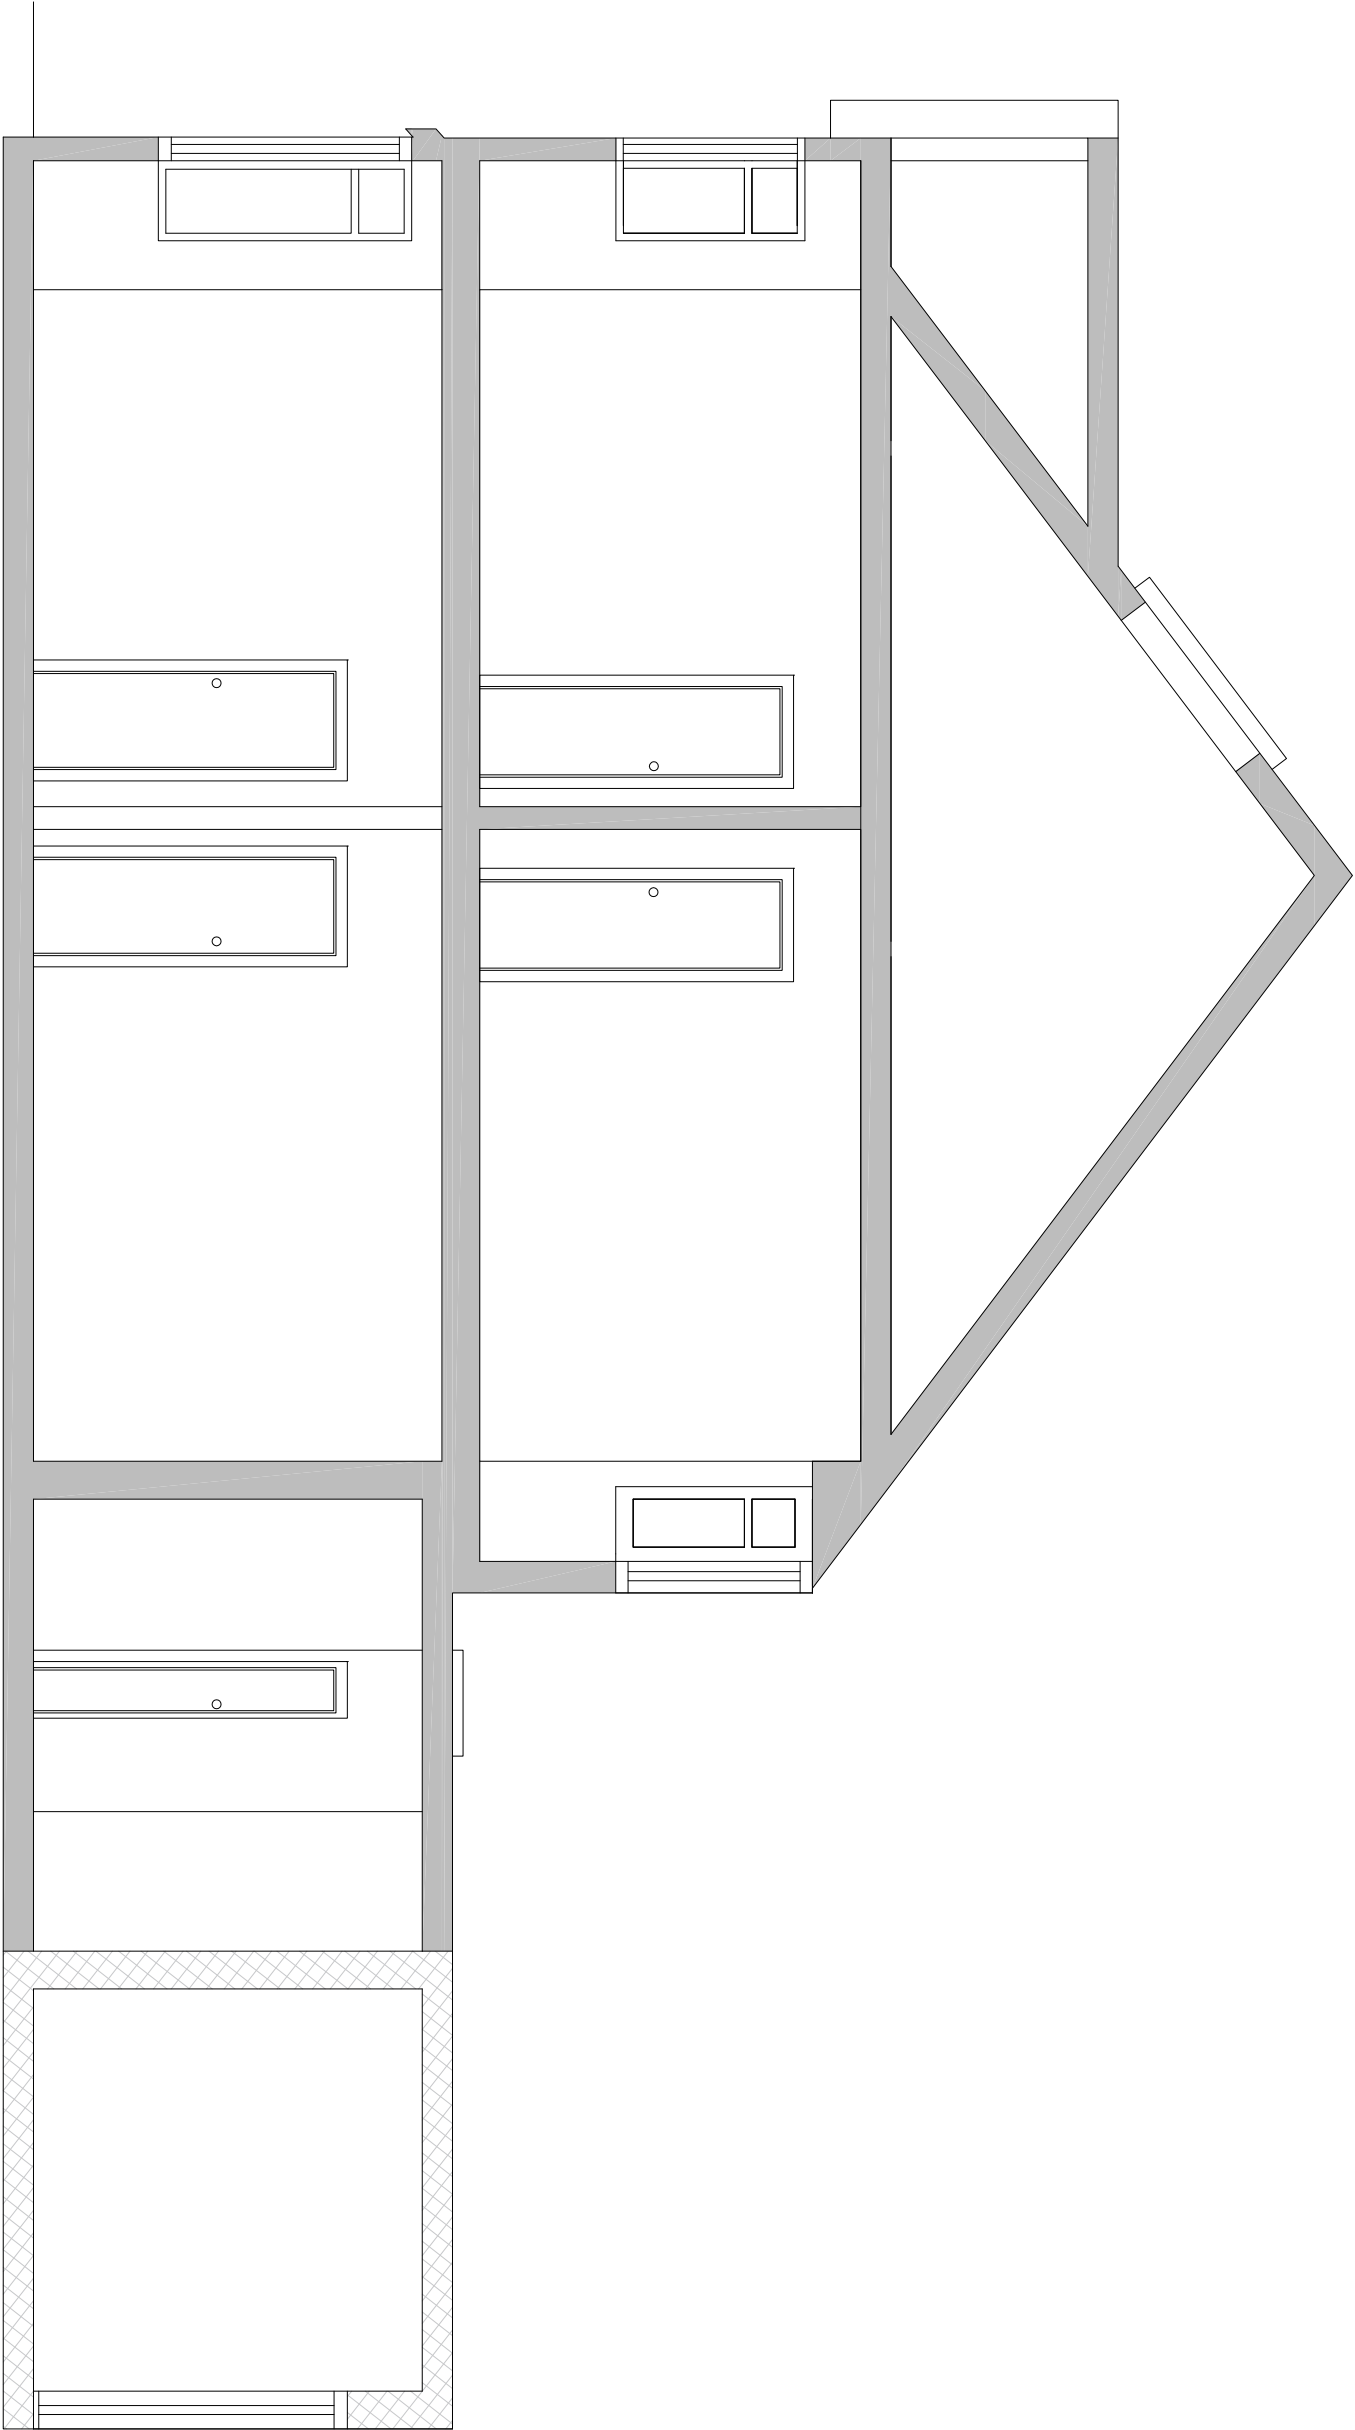

PROPOSED SECTION A-A

SCALE : 1/50 @A3

1. THE CONTRACTOR MUST CHECK ALL DIMENSIONS ON SITE BEFORE COMMENCING WORK
2. ALL WORK MUST CONFORM TO CURRENT BUILDING REGULATIONS, BRITISH STANDARDS & CODES OF PRACTICE AND NHBC STANDARDS
3. THESE DRAWINGS ARE TO BE READ IN CONJUNCTION WITH ALL RELEVANT DESIGNER, ENGINEER OR SPECIALIST DRAWINGS AND SPECIFICATIONS
4. ALL DIMENSIONS ARE IN MILLIMETERS UNLESS STATED OTHERWISE
5. THE CONTRACTOR IS RESPONSIBLE FOR PROVIDING ALL NECESSARY TEMPORARY SUPPORT TO THE BUILDING AND ANY ADJACENT STRUCTURES

NOTE:

PROJECT TITLE:
REAR EXTENSION

CLIENT: MR. FAHAD RAHIMTULLA

ADDRESS:
68 GREAT NORTH WAY

TITLE:

EXISTING GROUND FLOOR PLAN


DRAWING NO: 01 (1)

REV:

DRAWN BY: H.D.

Date: MAY 2017

SCALE: 1:50 @ A3

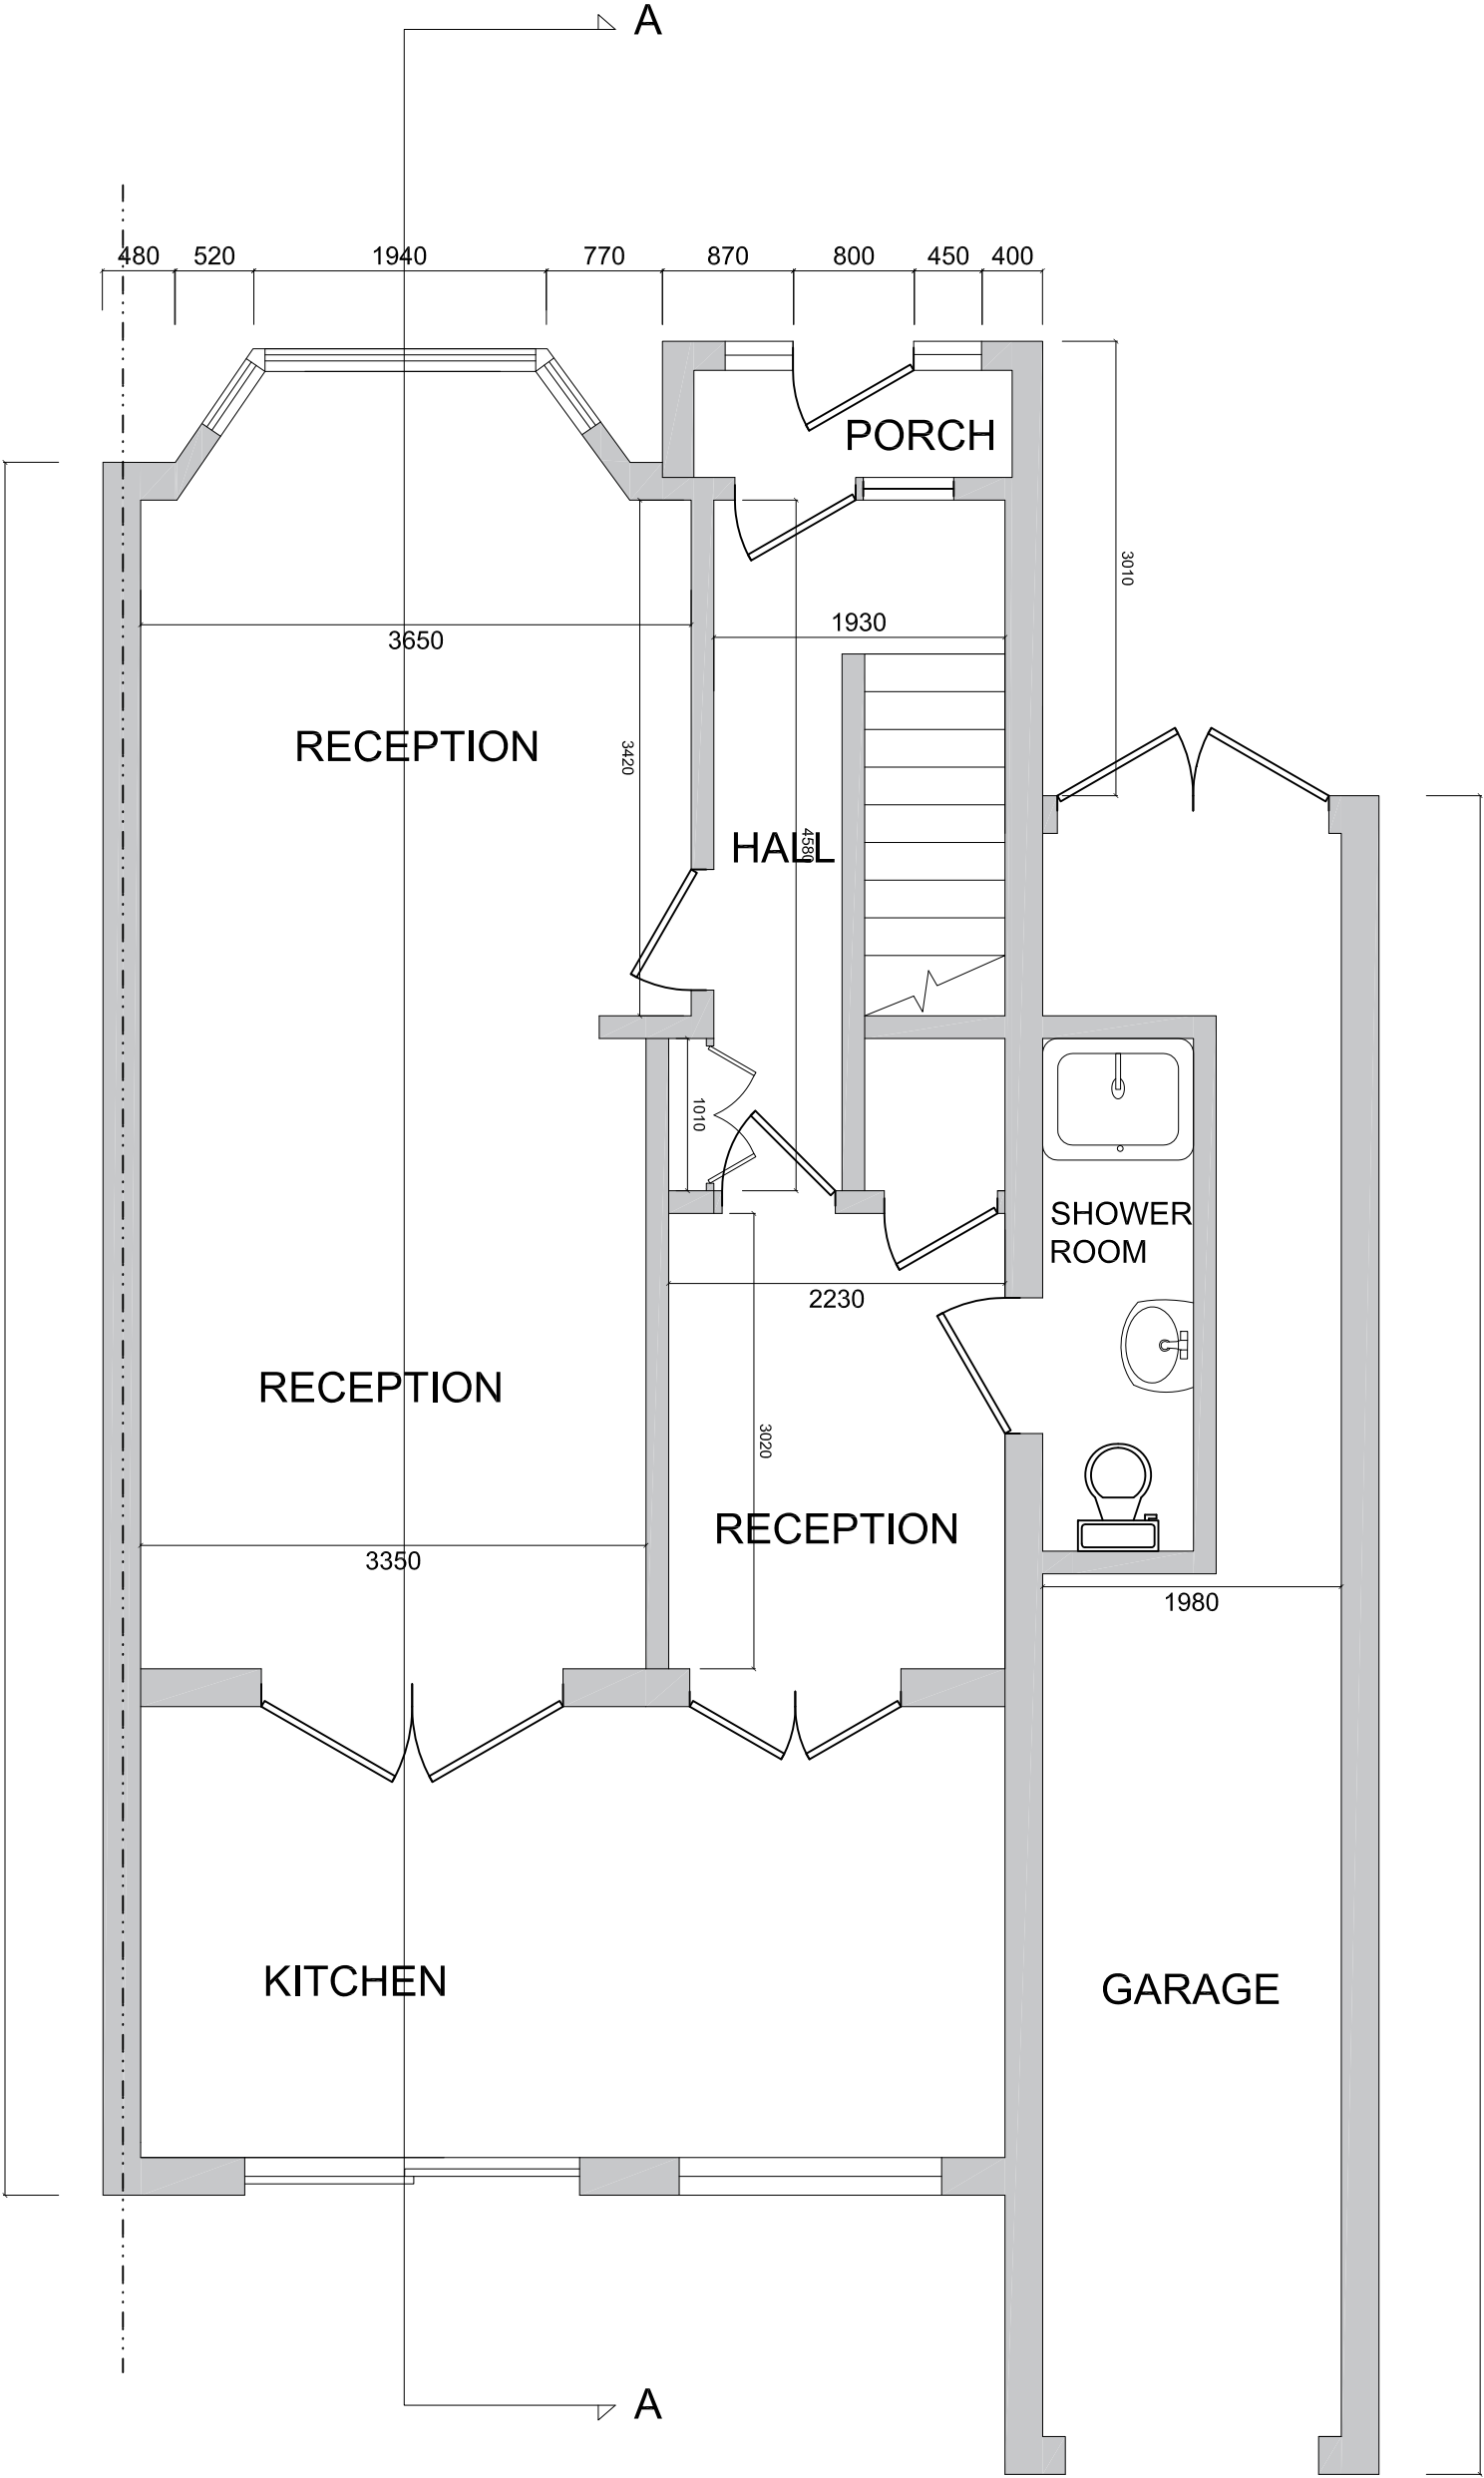

EXISTING GROUND FLOOR PLAN
Scale : 1/50 @A3

1. THE CONTRACTOR MUST CHECK ALL DIMENSIONS ON SITE BEFORE COMMENCING WORK
2. ALL WORK MUST CONFORM TO CURRENT BUILDING REGULATIONS, BRITISH STANDARDS & CODES OF PRACTICE AND NHBC STANDARDS
3. THESE DRAWINGS ARE TO BE READ IN CONJUNCTION WITH ALL RELEVANT DESIGNER, ENGINEER OR SPECIALIST DRAWINGS AND SPECIFICATIONS
4. ALL DIMENSIONS ARE IN MILLIMETERS UNLESS STATED OTHERWISE
5. THE CONTRACTOR IS RESPONSIBLE FOR PROVIDING ALL NECESSARY TEMPORARY SUPPORT TO THE BUILDING AND ANY ADJACENT STRUCTURES

NOTE:

PROJECT TITLE:
REAR EXTENSION

CLIENT: MR. FAHAD RAHIMTULLA

ADDRESS:
68 GREAT NORTH WAY

TITLE:

EXISTING FIRST FLOOR PLAN


DRAWING NO: 01 (2)

REV:

DRAWN BY: H.D.

Date: MAY 2017

SCALE: 1:50 @ A3

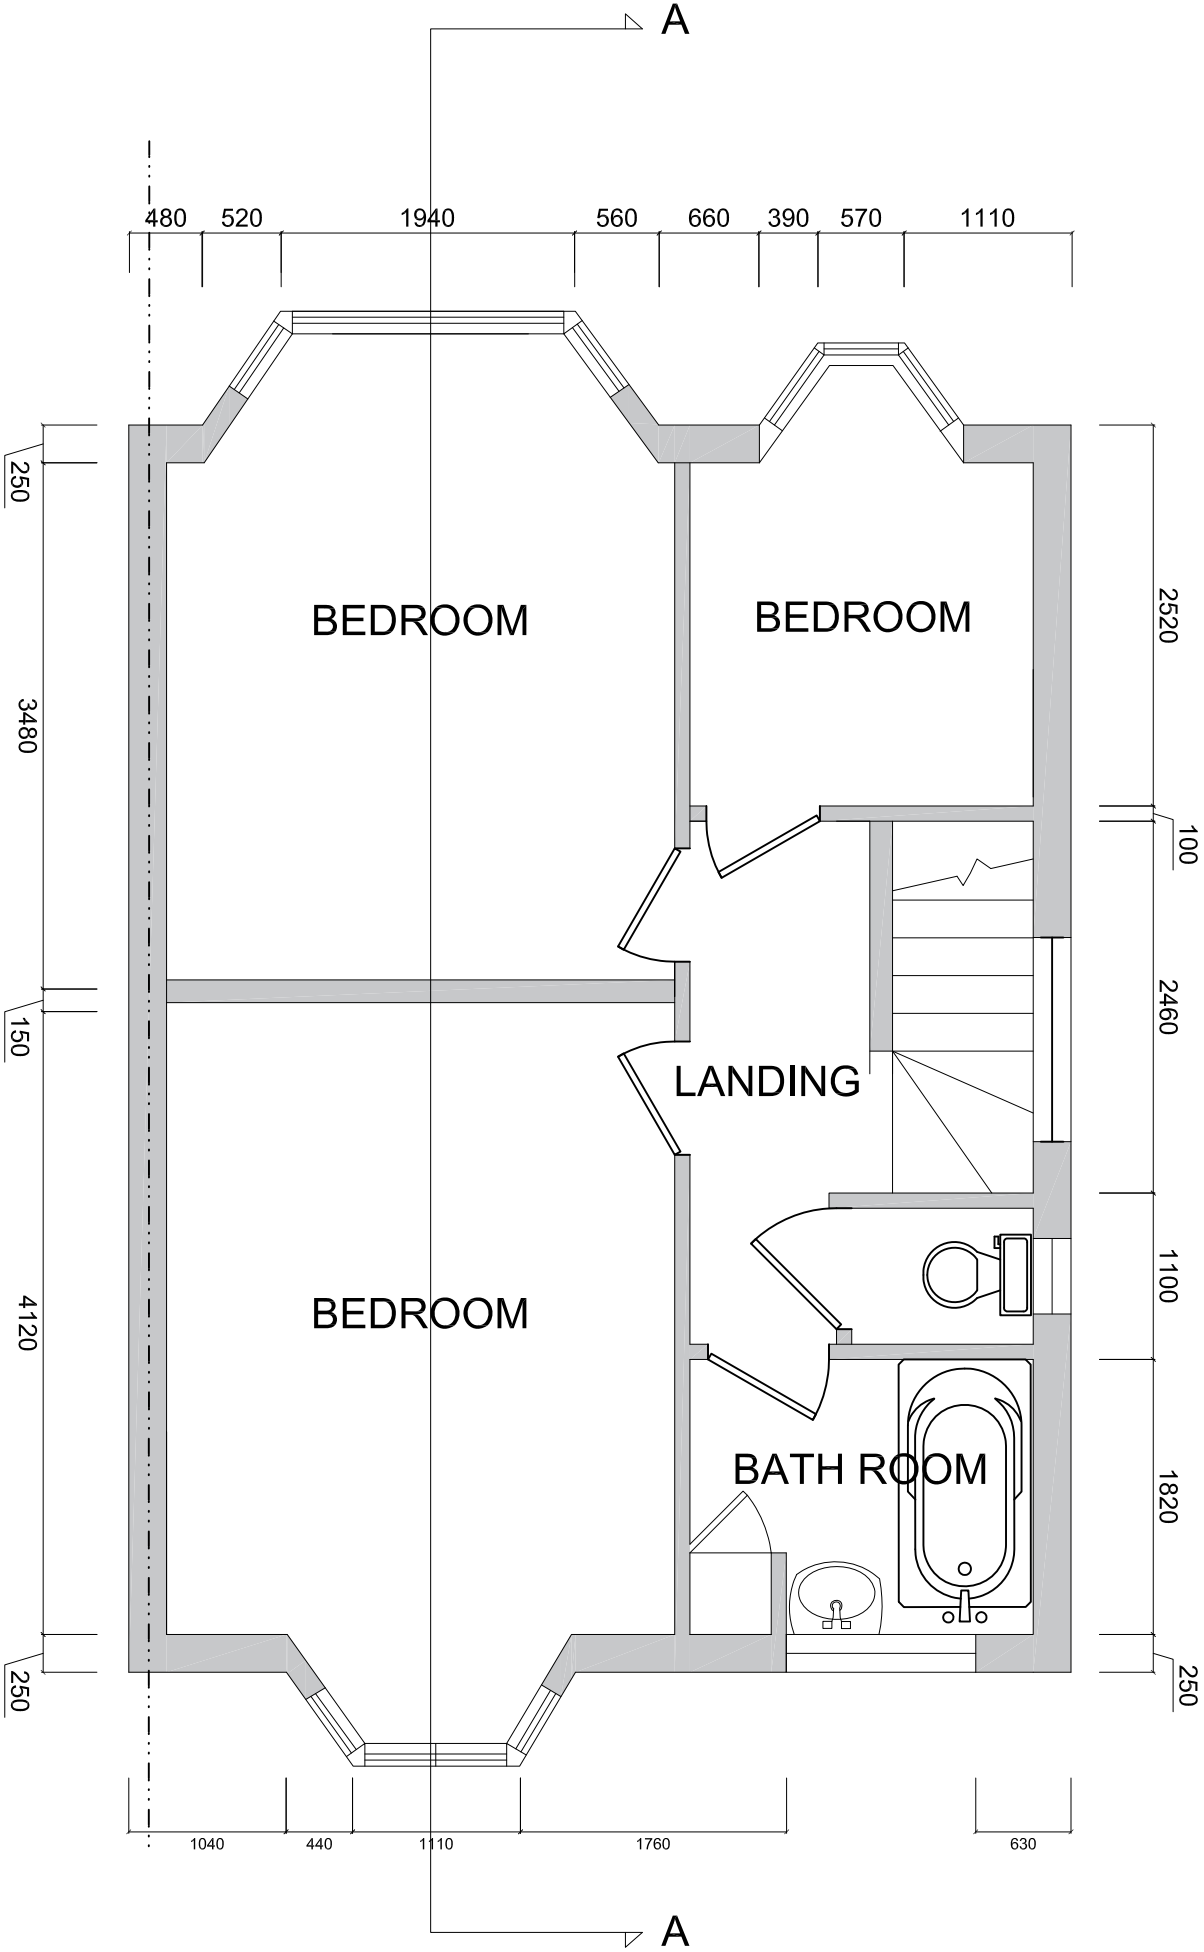

EXISTING FIRST FLOOR PLAN

scale : 1/50 @A3

Haiden.Droid Senior Professional Structural Eng.

Email: haiden.droid2014@gmail.com

Phone: +441355377206

Whatsapp: 0031685017833

1. THE CONTRACTOR MUST CHECK ALL DIMENSIONS ON SITE BEFORE COMMENCING WORK
2. ALL WORK MUST CONFORM TO CURRENT BUILDING REGULATIONS, BRITISH STANDARDS & CODES OF PRACTICE AND NHBC STANDARDS
3. THESE DRAWINGS ARE TO BE READ IN CONJUNCTION WITH ALL RELEVANT DESIGNER, ENGINEER OR SPECIALIST DRAWINGS AND SPECIFICATIONS
4. ALL DIMENSIONS ARE IN MILLIMETERS UNLESS STATED OTHERWISE
5. THE CONTRACTOR IS RESPONSIBLE FOR PROVIDING ALL NECESSARY TEMPORARY SUPPORT TO THE BUILDING AND ANY ADJACENT STRUCTURES

NOTE:

PROJECT TITLE:

REAR EXTENSION

CLIENT: Mr. FAHAD RAHIMTULLA

ADDRESS:

68 GREAT NORTH WAY

TITLE:

EXISTING ROOF PLAN

DRAWING NO: 01 (3)

REV:

DRAWN BY: H.D.

Date: MAY 2017

SCALE: 1:50 @ A3



- THE CONTRACTOR MUST CHECK ALL DIMENSIONS ON SITE BEFORE COMMENCING WORK
- ALL WORK MUST CONFORM TO CURRENT BUILDING REGULATIONS, BRITISH STANDARDS & CODES OF PRACTICE AND NHBC STANDARDS
- THESE DRAWINGS ARE TO BE READ IN CONJUNCTION WITH ALL RELEVANT DESIGNER, ENGINEER OR SPECIALIST DRAWINGS AND SPECIFICATIONS
- ALL DIMENSIONS ARE IN MILLIMETERS UNLESS STATED OTHERWISE
- THE CONTRACTOR IS RESPONSIBLE FOR PROVIDING ALL NECESSARY TEMPORARY SUPPORT TO THE BUILDING AND ANY ADJACENT STRUCTURES

NOTE:

PROJECT TITLE:
REAR EXTENSION

CLIENT: MR. FAHAD RAHIMTULLA

ADDRESS:
68 GREAT NORTH WAY

TITLE:

EXISTING REAR ELEVATION

DRAWING NO: 02 (1)

REV:

DRAWN BY: H.D.

Date: MAY 2017

SCALE: 1:50 @ A3



8720 ROOF LINE


First floor FCL

5470

2950 First floor FFL

2700 Ground floor FCL

Ground floor FFL

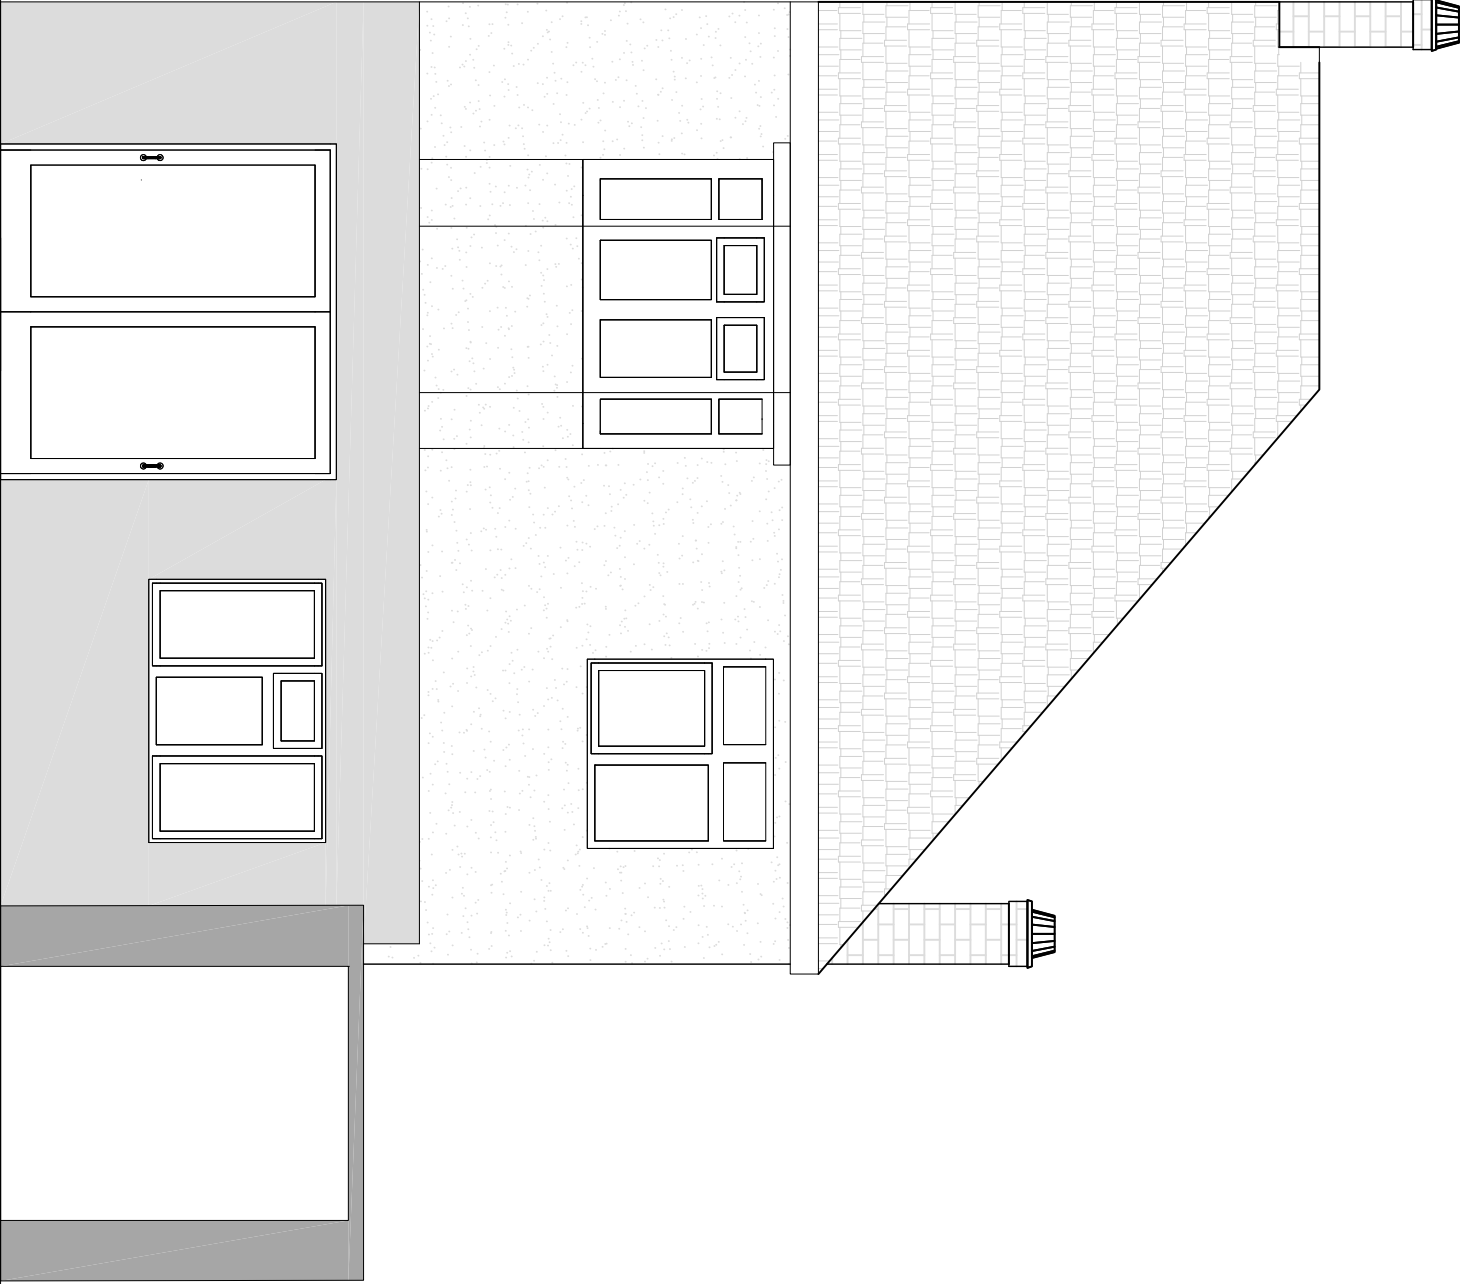

EXISTING REAR ELEVATION

1. THE CONTRACTOR MUST CHECK ALL DIMENSIONS ON SITE BEFORE COMMENCING WORK
2. ALL WORK MUST CONFORM TO CURRENT BUILDING REGULATIONS, BRITISH STANDARDS & CODES OF PRACTICE AND NHBC STANDARDS
3. THESE DRAWINGS ARE TO BE READ IN CONJUNCTION WITH ALL RELEVANT DESIGNER, ENGINEER OR SPECIALIST DRAWINGS AND SPECIFICATIONS
4. ALL DIMENSIONS ARE IN MILLIMETERS UNLESS STATED OTHERWISE
5. THE CONTRACTOR IS RESPONSIBLE FOR PROVIDING ALL NECESSARY TEMPORARY SUPPORT TO THE BUILDING AND ANY ADJACENT STRUCTURES

NOTE:

PROJECT TITLE:

REAR EXTENSION

CLIENT: MR. FAHAD RAHIMTULLA

ADDRESS: 68 GREAT NORTH WAY

TITLE:

EXISTING RIGHT ELEVATION

DRAWING NO: 02 (2)

REV:


DRAWN BY: H.D.

Date: MAY 2017

SCALE: 1:50 @ A3



EXISTING RIGHT ELEVATION

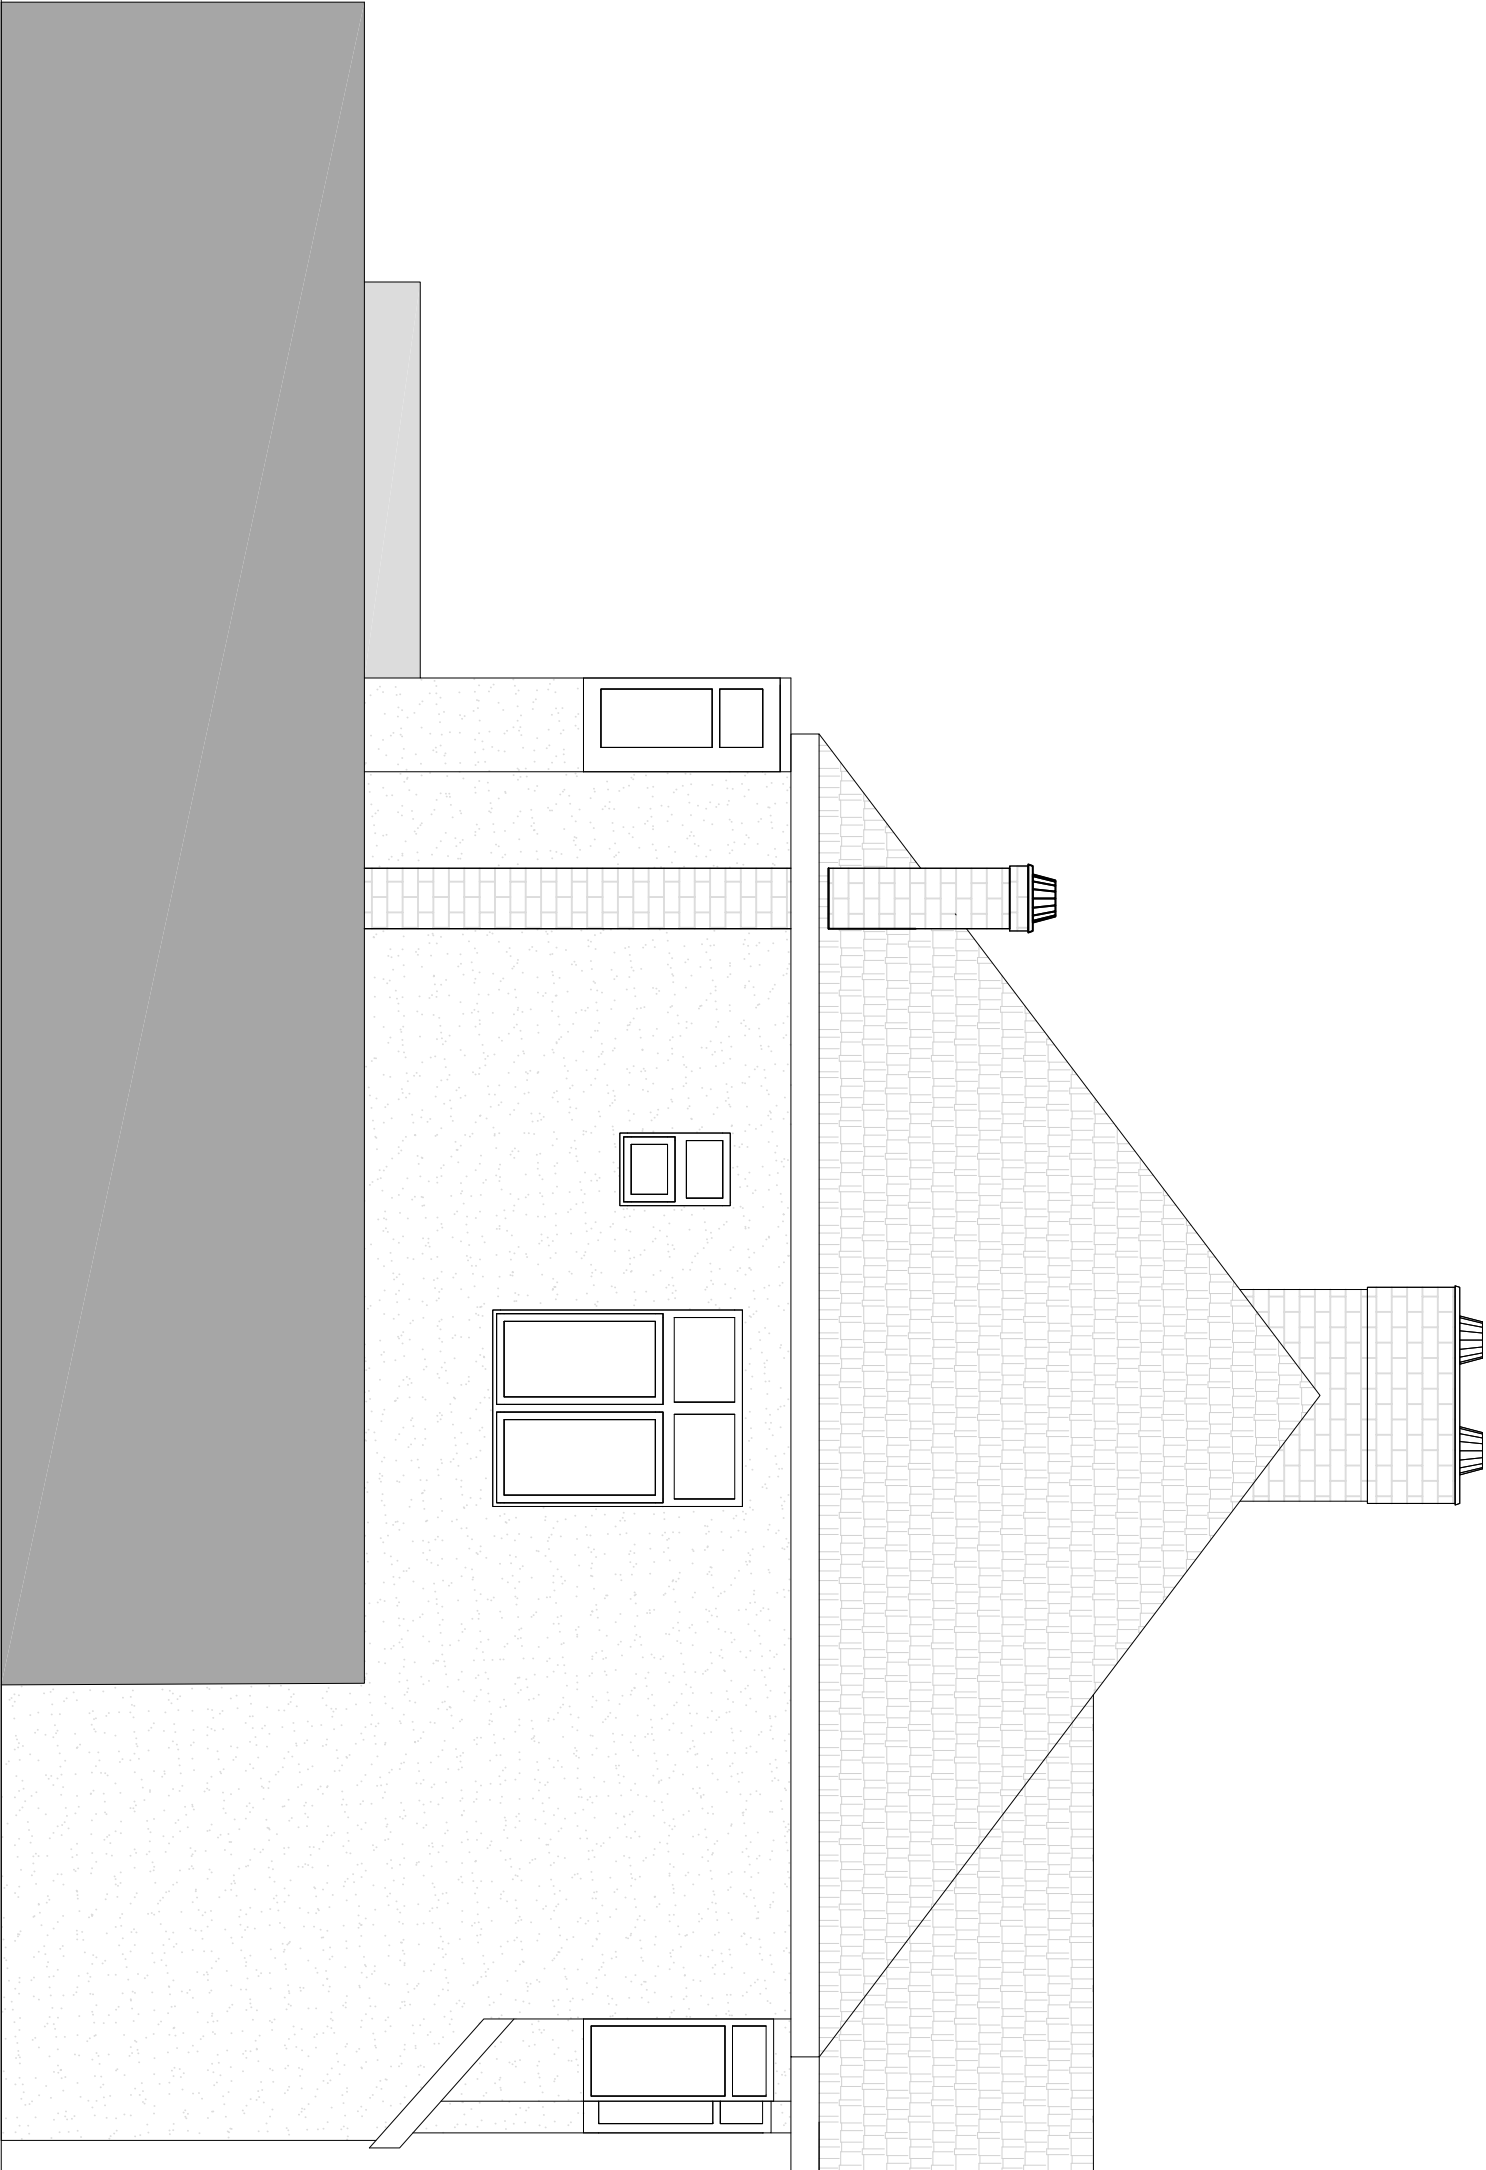

1. THE CONTRACTOR MUST CHECK ALL DIMENSIONS ON SITE BEFORE COMMENCING WORK
2. ALL WORK MUST CONFORM TO CURRENT BUILDING REGULATIONS, BRITISH STANDARDS & CODES OF PRACTICE AND NHBC STANDARDS
3. THESE DRAWINGS ARE TO BE READ IN CONJUNCTION WITH ALL RELEVANT DESIGNER, ENGINEER OR SPECIALIST DRAWINGS AND SPECIFICATIONS
4. ALL DIMENSIONS ARE IN MILLIMETERS UNLESS STATED OTHERWISE
5. THE CONTRACTOR IS RESPONSIBLE FOR PROVIDING ALL NECESSARY TEMPORARY SUPPORT TO THE BUILDING AND ANY ADJACENT STRUCTURES

NOTE:

PROJECT TITLE:

REAR EXTENSION

CLIENT: MR. FAHAD RAHIMTULLA

ADDRESS: 68 GREAT NORTH WAY

TITLE:

EXISTING LEFT ELEVATION


DRAWING NO: 02 (3)

REV:

DRAWN BY: H.D.

Date: MAY 2017

SCALE: 1:50 @ A3

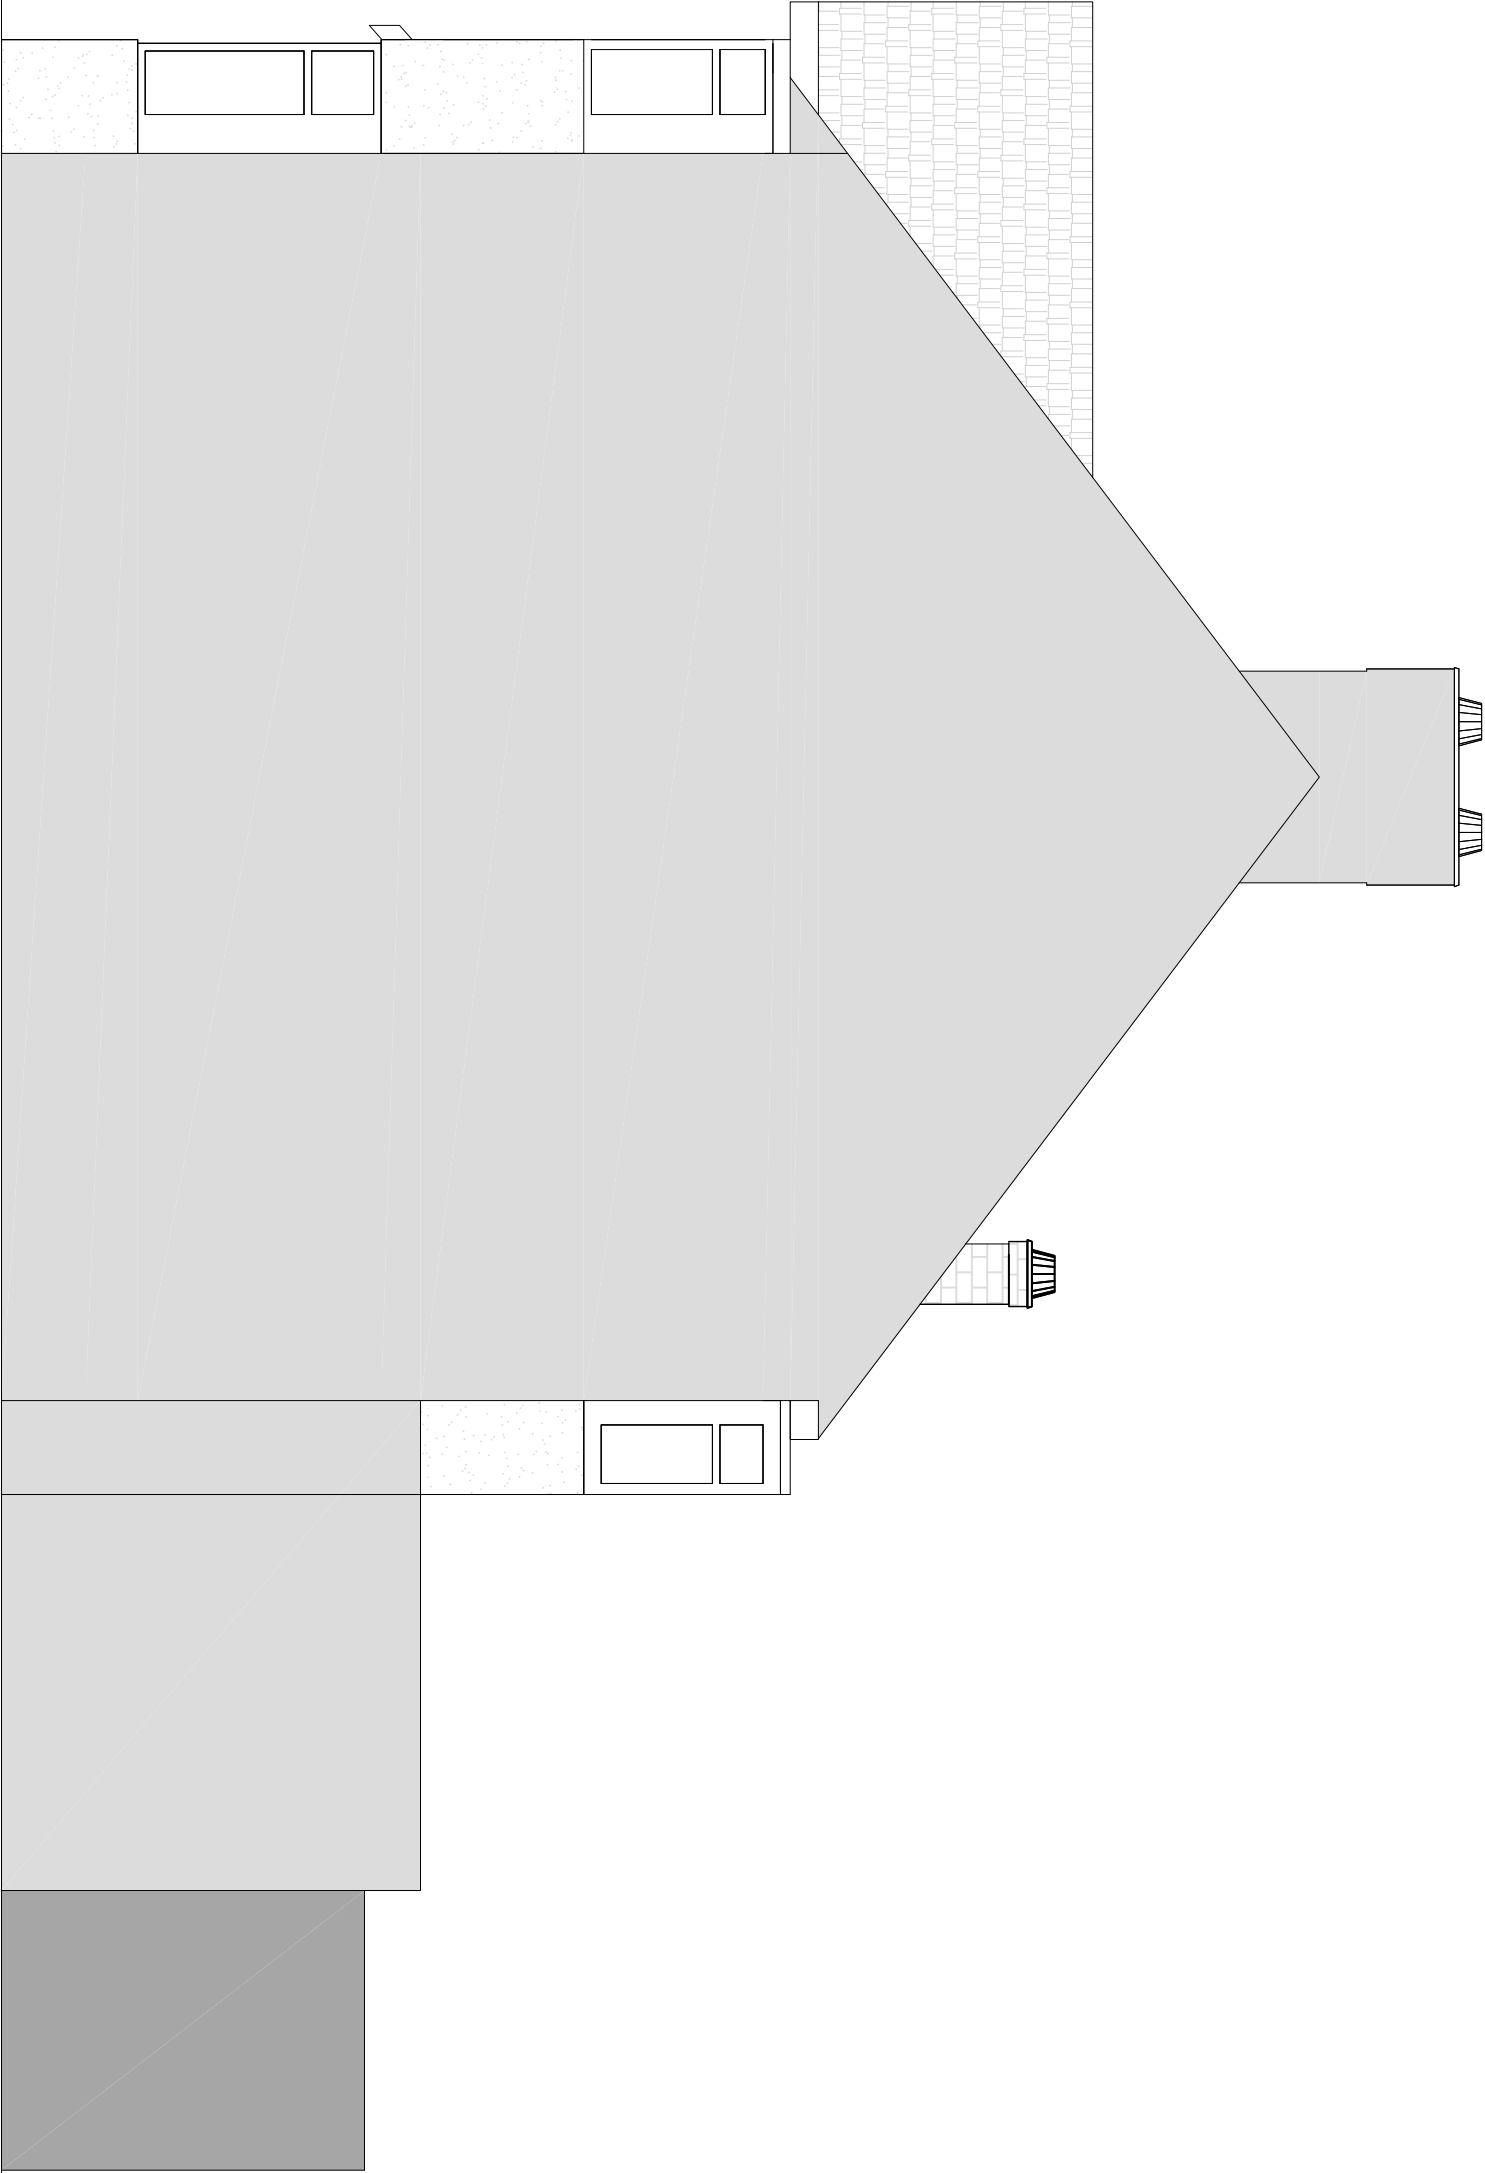

EXISTING LEFT ELEVATION

- THE CONTRACTOR MUST CHECK ALL DIMENSIONS ON SITE BEFORE COMMENCING WORK
- ALL WORK MUST CONFORM TO CURRENT BUILDING REGULATIONS, BRITISH STANDARDS & CODES OF PRACTICE AND NHBC STANDARDS
- THESE DRAWINGS ARE TO BE READ IN CONJUNCTION WITH ALL RELEVANT DESIGNER, ENGINEER OR SPECIALIST DRAWINGS AND SPECIFICATIONS
- ALL DIMENSIONS ARE IN MILLIMETERS UNLESS STATED OTHERWISE
- THE CONTRACTOR IS RESPONSIBLE FOR PROVIDING ALL NECESSARY TEMPORARY SUPPORT TO THE BUILDING AND ANY ADJACENT STRUCTURES

NOTE:

PROJECT TITLE:

REAR EXTENSION

CLIENT: MR. FAHAD RAHIMTULLA

ADDRESS: 68 GREAT NORTH WAY

TITLE:

EXISTING FRONT ELEVATION


DRAWING NO: 02 (4)

REV:

DRAWN BY: H.D.

Date: MAY 2017

SCALE: 1:50 @ A3

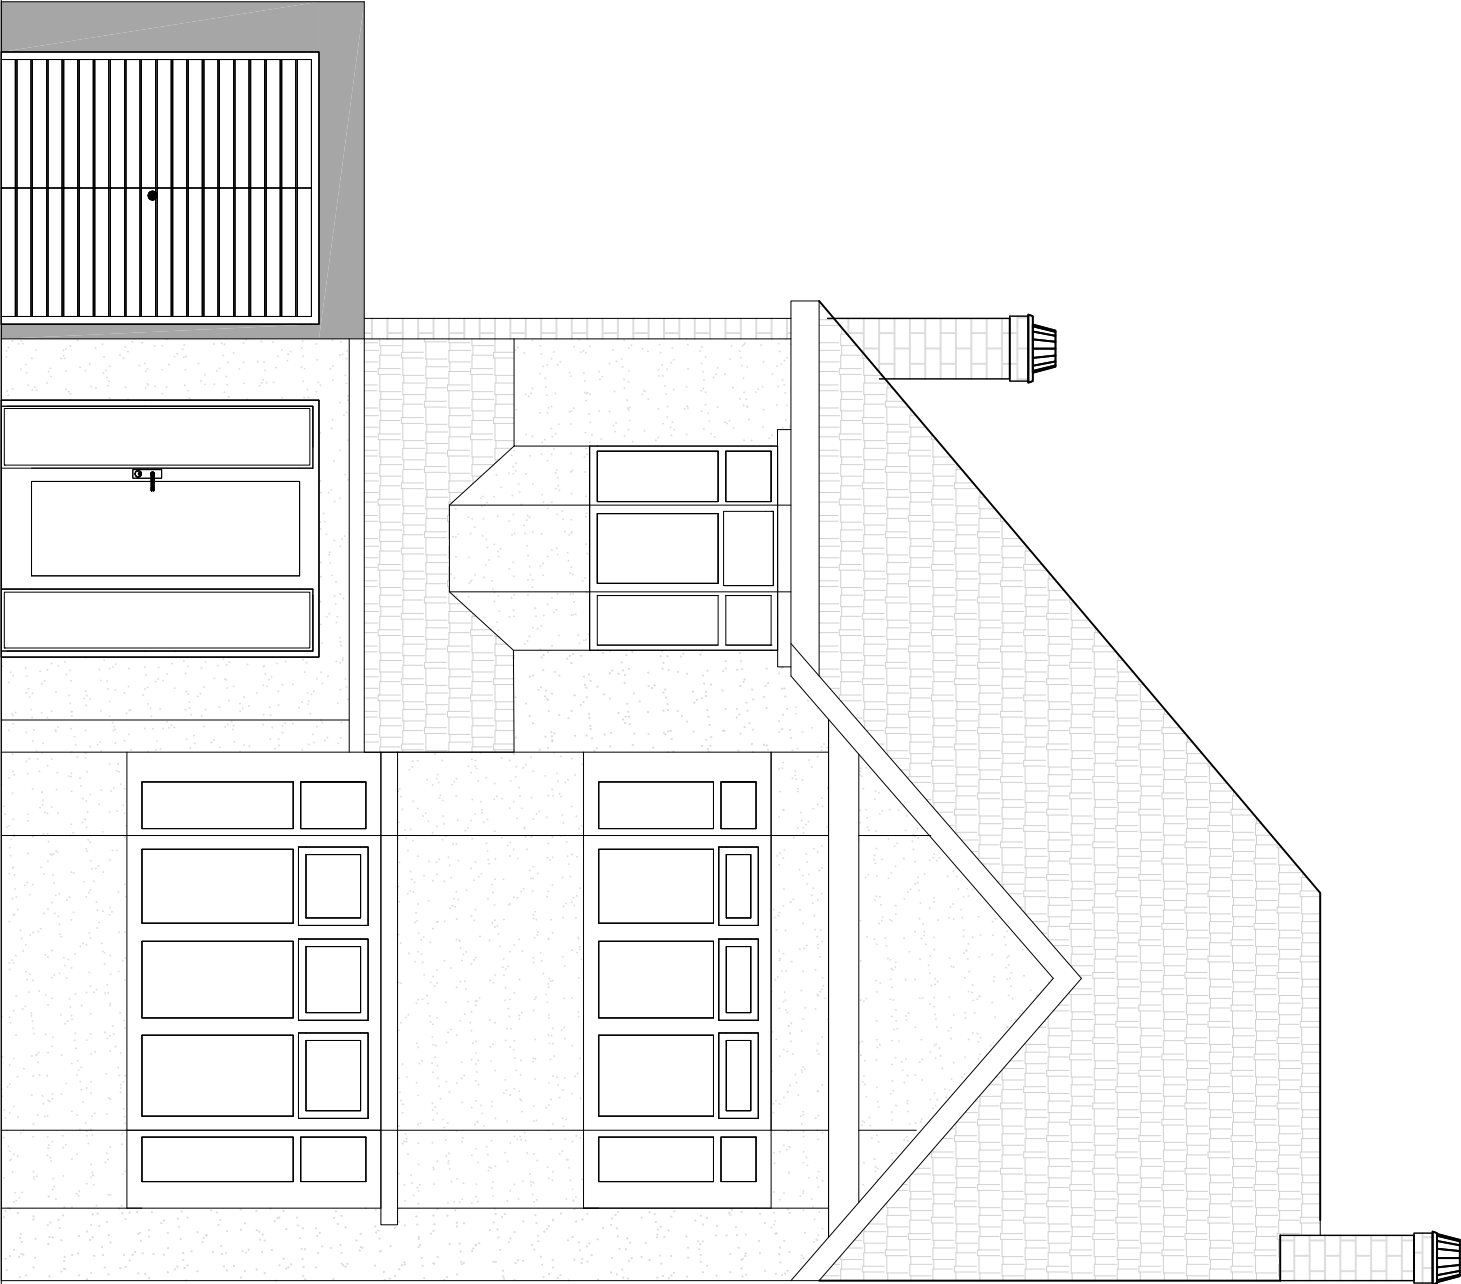

ROOF LINE 8720

First floor FCL 5470

First floor FFL 2950

Ground floor FCL 2700

Ground floor FFL 0

EXISTING FRONT ELEVATION

1. THE CONTRACTOR MUST CHECK ALL DIMENSIONS ON SITE BEFORE COMMENCING WORK
2. ALL WORK MUST CONFORM TO CURRENT BUILDING REGULATIONS, BRITISH STANDARDS & CODES OF PRACTICE AND NHBC STANDARDS
3. THESE DRAWINGS ARE TO BE READ IN CONJUNCTION WITH ALL RELEVANT DESIGNER, ENGINEER OR SPECIALIST DRAWINGS AND SPECIFICATIONS
4. ALL DIMENSIONS ARE IN MILLIMETERS UNLESS STATED OTHERWISE
5. THE CONTRACTOR IS RESPONSIBLE FOR PROVIDING ALL NECESSARY TEMPORARY SUPPORT TO THE BUILDING AND ANY ADJACENT STRUCTURES

NOTE:

PROJECT TITLE:
REAR EXTENSION

CLIENT: MR. FAHAD RAHIMTULLA

ADDRESS:
68 GREAT NORTH WAY

TITLE:

PROPOSED GROUND FLOOR PLAN


DRAWING NO: 04 (1)

REV:

DRAWN BY: H.D.

Date: JULY 2017

SCALE: 1:50 @ A3

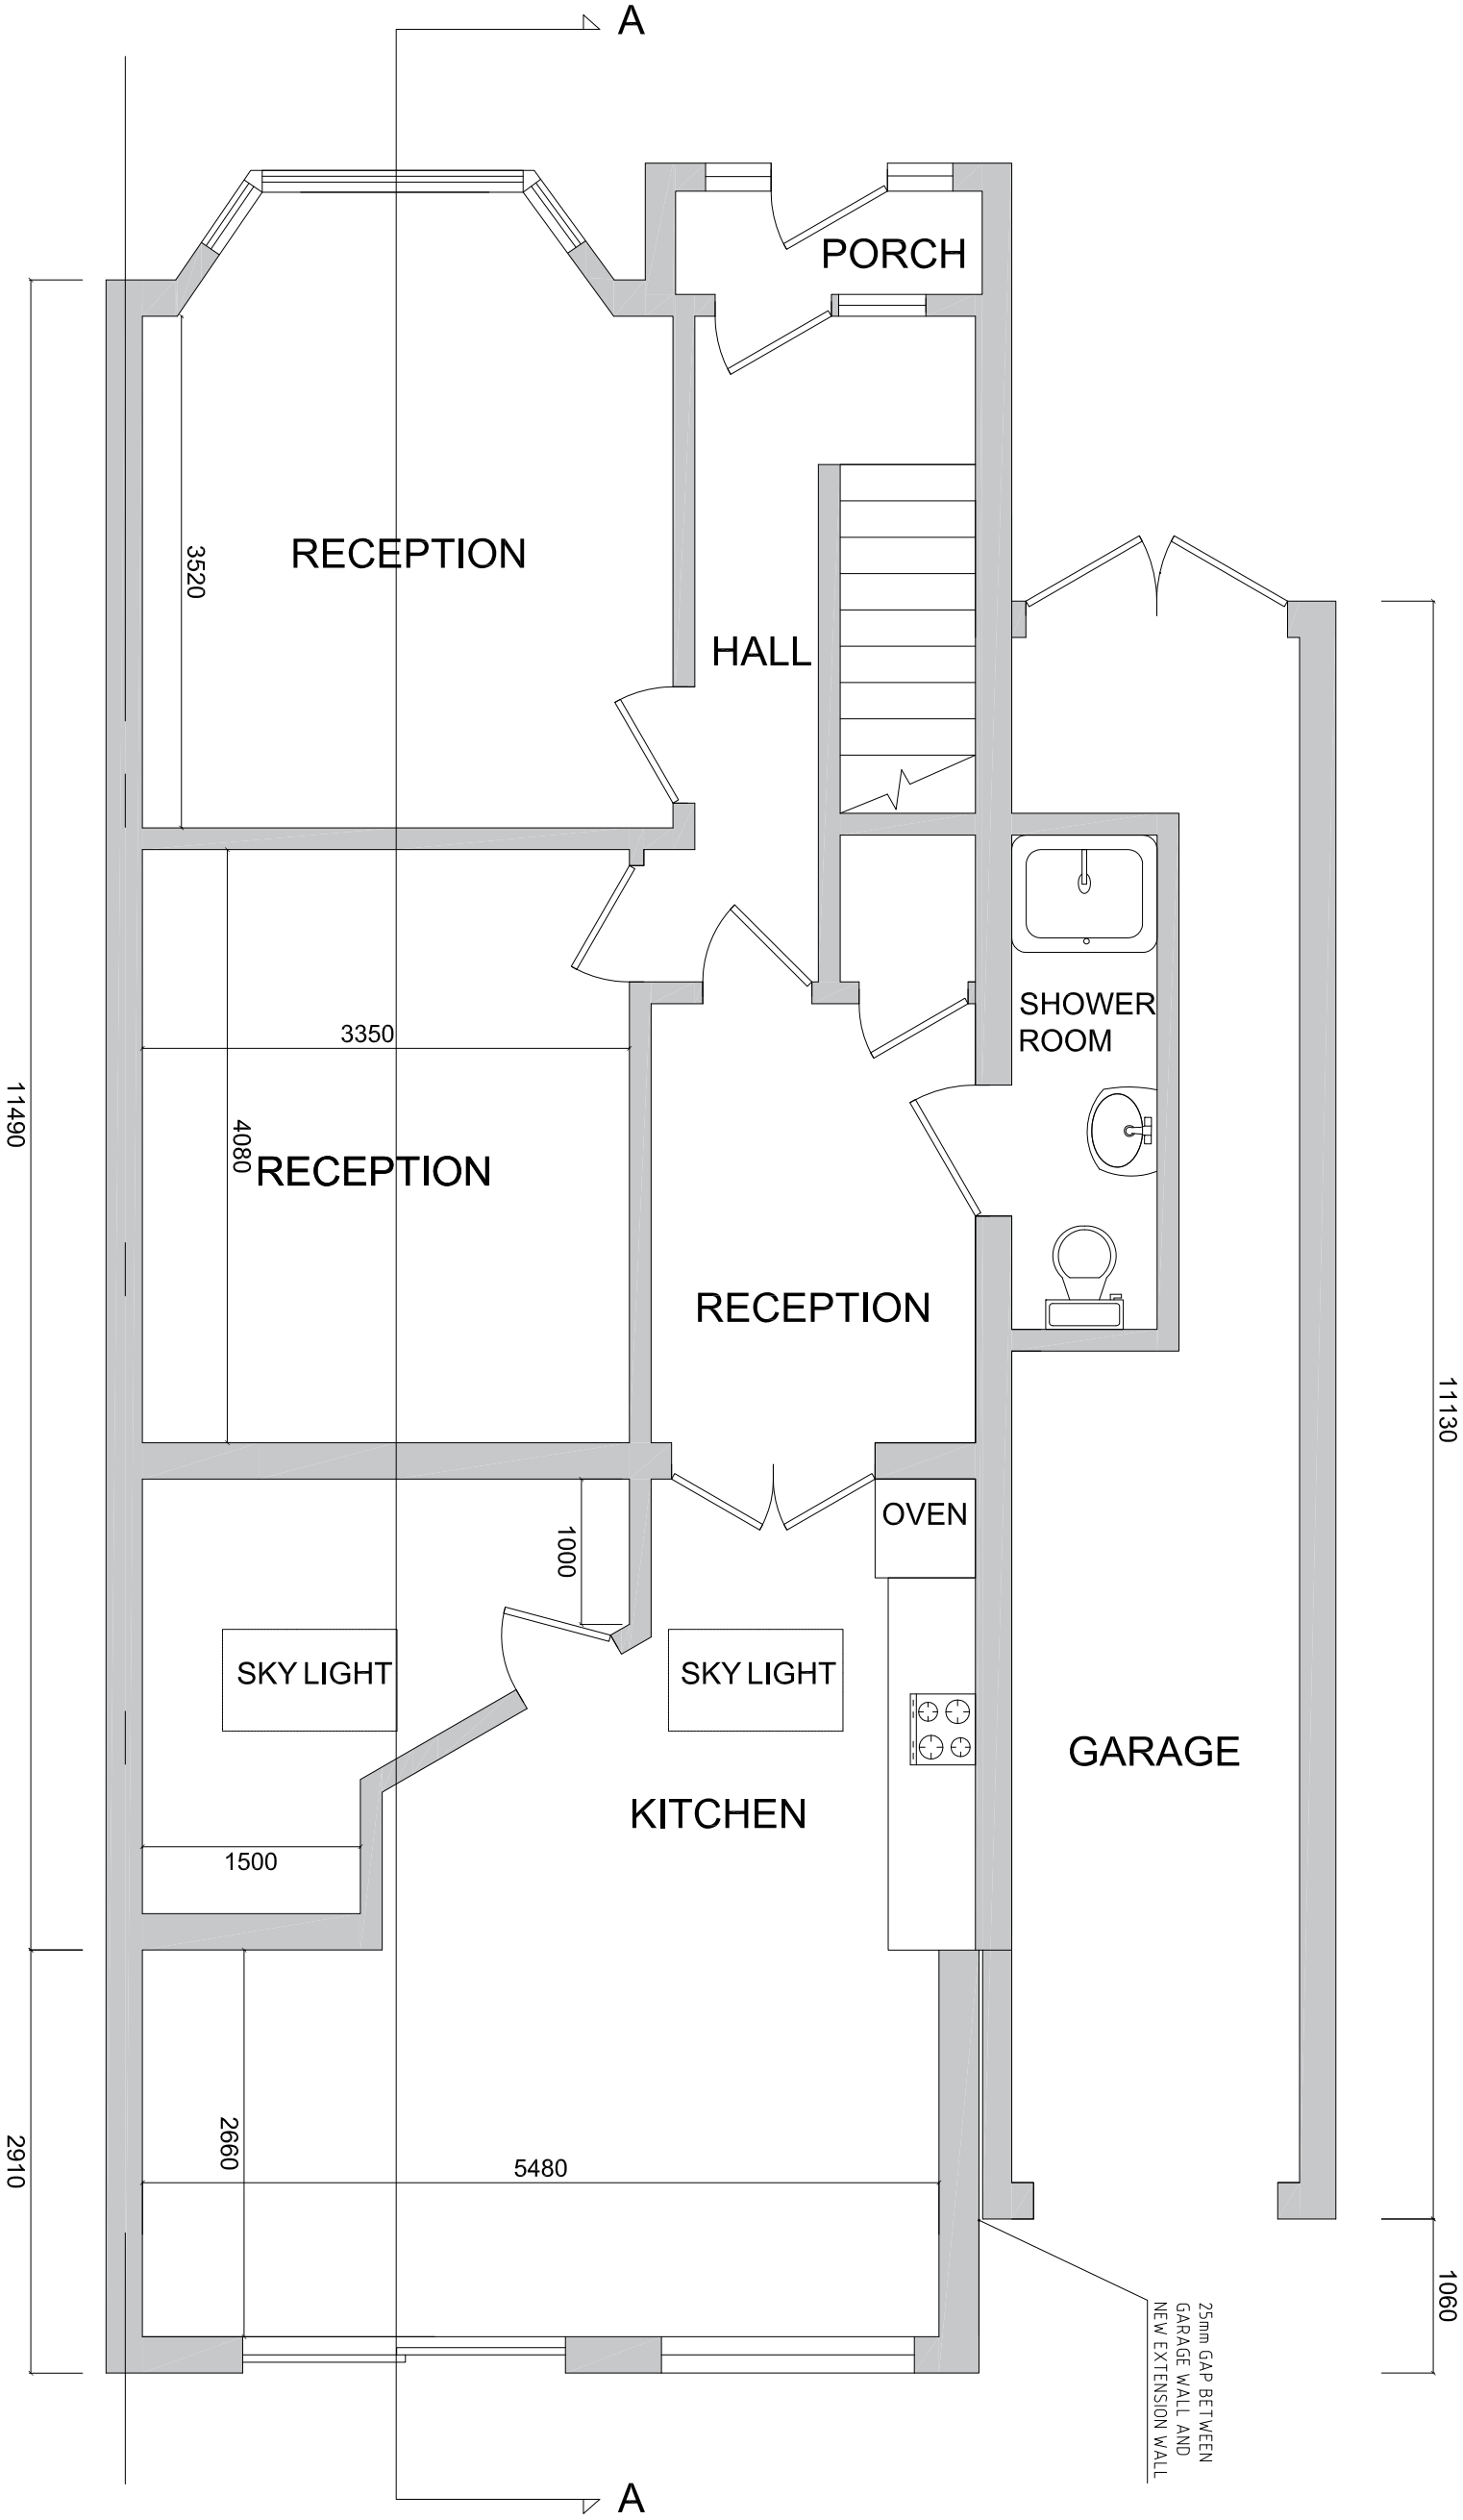

PROPOSED GROUND FLOOR PLAN
SCALE : 1/50 @A3

1. THE CONTRACTOR MUST CHECK ALL DIMENSIONS ON SITE BEFORE COMMENCING WORK
2. ALL WORK MUST CONFORM TO CURRENT BUILDING REGULATIONS, BRITISH STANDARDS & CODES OF PRACTICE AND NHBC STANDARDS
3. THESE DRAWINGS ARE TO BE READ IN CONJUNCTION WITH ALL RELEVANT DESIGNER, ENGINEER OR SPECIALIST DRAWINGS AND SPECIFICATIONS
4. ALL DIMENSIONS ARE IN MILLIMETERS UNLESS STATED OTHERWISE
5. THE CONTRACTOR IS RESPONSIBLE FOR PROVIDING ALL NECESSARY TEMPORARY SUPPORT TO THE BUILDING AND ANY ADJACENT STRUCTURES

NOTE:

PROJECT TITLE:

REAR EXTENSION

CLIENT: MR. FAHAD RAHIMTULLA

ADDRESS:

68 GREAT NORTH WAY

TITLE:

PROPOSED FIRST FLOOR PLAN


DRAWING NO: 04 (2)

REV:

DRAWN BY: H.D.

Date: JULY 2017

SCALE: 1:50 @ A3

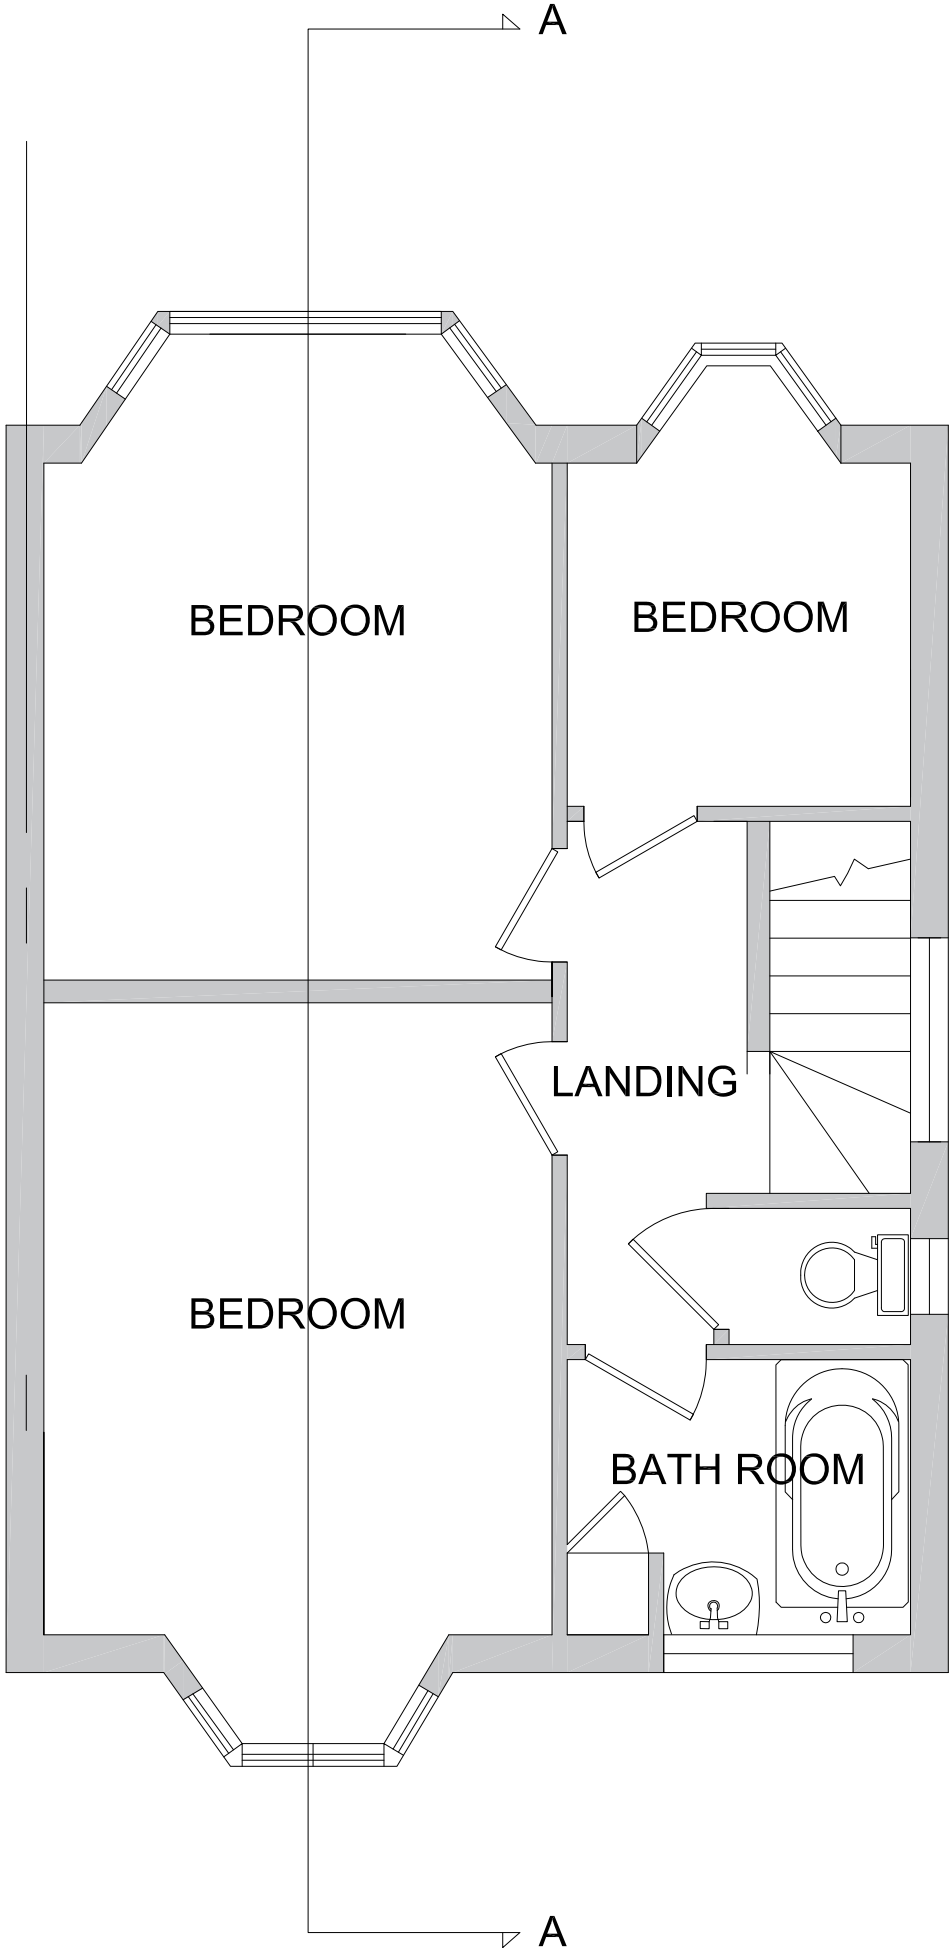

PROPOSED FIRST FLOOR PLAN
SCALE : 1/50 @A3

1. THE CONTRACTOR MUST CHECK ALL DIMENSIONS ON SITE BEFORE COMMENCING WORK
2. ALL WORK MUST CONFORM TO CURRENT BUILDING REGULATIONS, BRITISH STANDARDS & CODES OF PRACTICE AND NHBC STANDARDS
3. THESE DRAWINGS ARE TO BE READ IN CONJUNCTION WITH ALL RELEVANT DESIGNER, ENGINEER OR SPECIALIST DRAWINGS AND SPECIFICATIONS
4. ALL DIMENSIONS ARE IN MILLIMETERS UNLESS STATED OTHERWISE
5. THE CONTRACTOR IS RESPONSIBLE FOR PROVIDING ALL NECESSARY TEMPORARY SUPPORT TO THE BUILDING AND ANY ADJACENT STRUCTURES

NOTE:

PROJECT TITLE:

REAR EXTENSION

CLIENT: MR. FAHAD RAHIMTULLA

ADDRESS: 68 GREAT NORTH WAY

TITLE:

PROPOSED FIRST FLOOR PLAN


DRAWING NO: 04 (2)

REV:

DRAWN BY: H.D.

Date: MAY 2017

SCALE: 1:50 @ A3

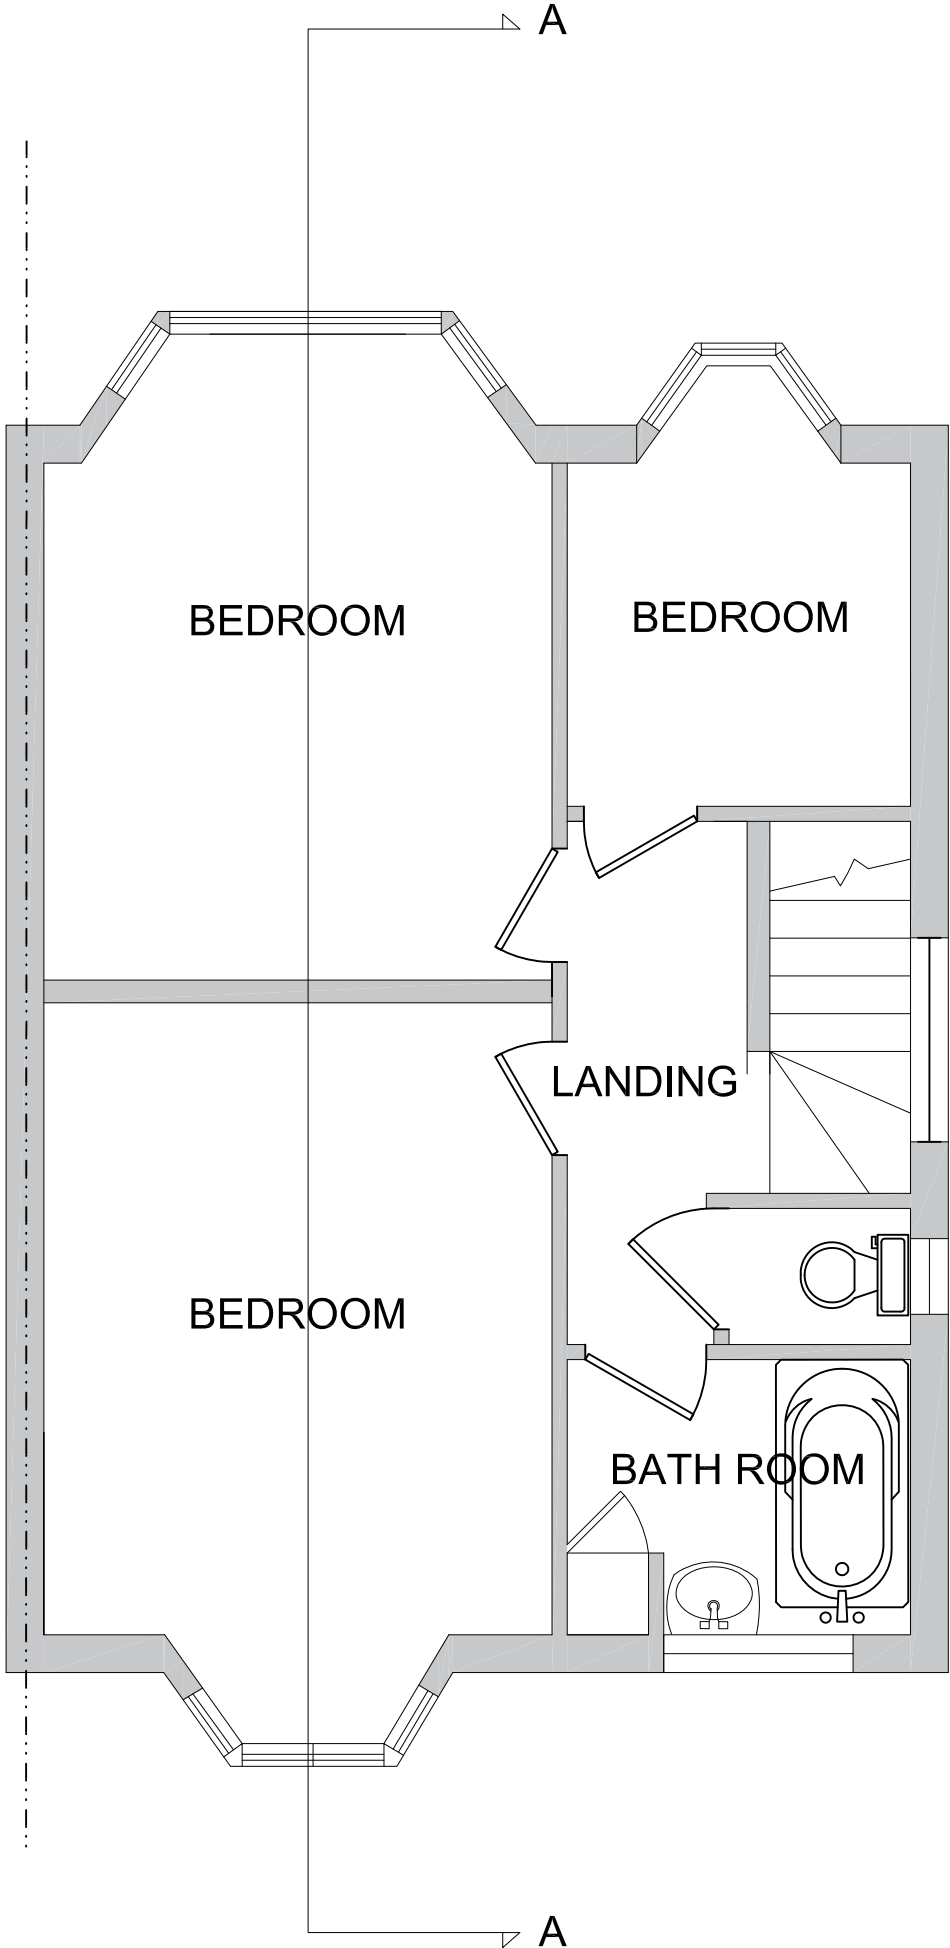

PROPOSED FIRST FLOOR PLAN
SCALE : 1/50 @A3

- THE CONTRACTOR MUST CHECK ALL DIMENSIONS ON SITE BEFORE COMMENCING WORK
- ALL WORK MUST CONFORM TO CURRENT BUILDING REGULATIONS, BRITISH STANDARDS & CODES OF PRACTICE AND NHBC STANDARDS
- THESE DRAWINGS ARE TO BE READ IN CONJUNCTION WITH ALL RELEVANT DESIGNER, ENGINEER OR SPECIALIST DRAWINGS AND SPECIFICATIONS
- ALL DIMENSIONS ARE IN MILLIMETERS UNLESS STATED OTHERWISE
- THE CONTRACTOR IS RESPONSIBLE FOR PROVIDING ALL NECESSARY TEMPORARY SUPPORT TO THE BUILDING AND ANY ADJACENT STRUCTURES

NOTE:

PROJECT TITLE:
REAR EXTENSION

CLIENT: MR. FAHAD RAHIMTULLA

ADDRESS:
68 GREAT NORTH WAY

TITLE:

PROPOSED REAR ELEVATION


DRAWING NO: 05 (1)

REV:

DRAWN BY: H.D.

Date: JULY 2017

SCALE: 1:50 @ A3

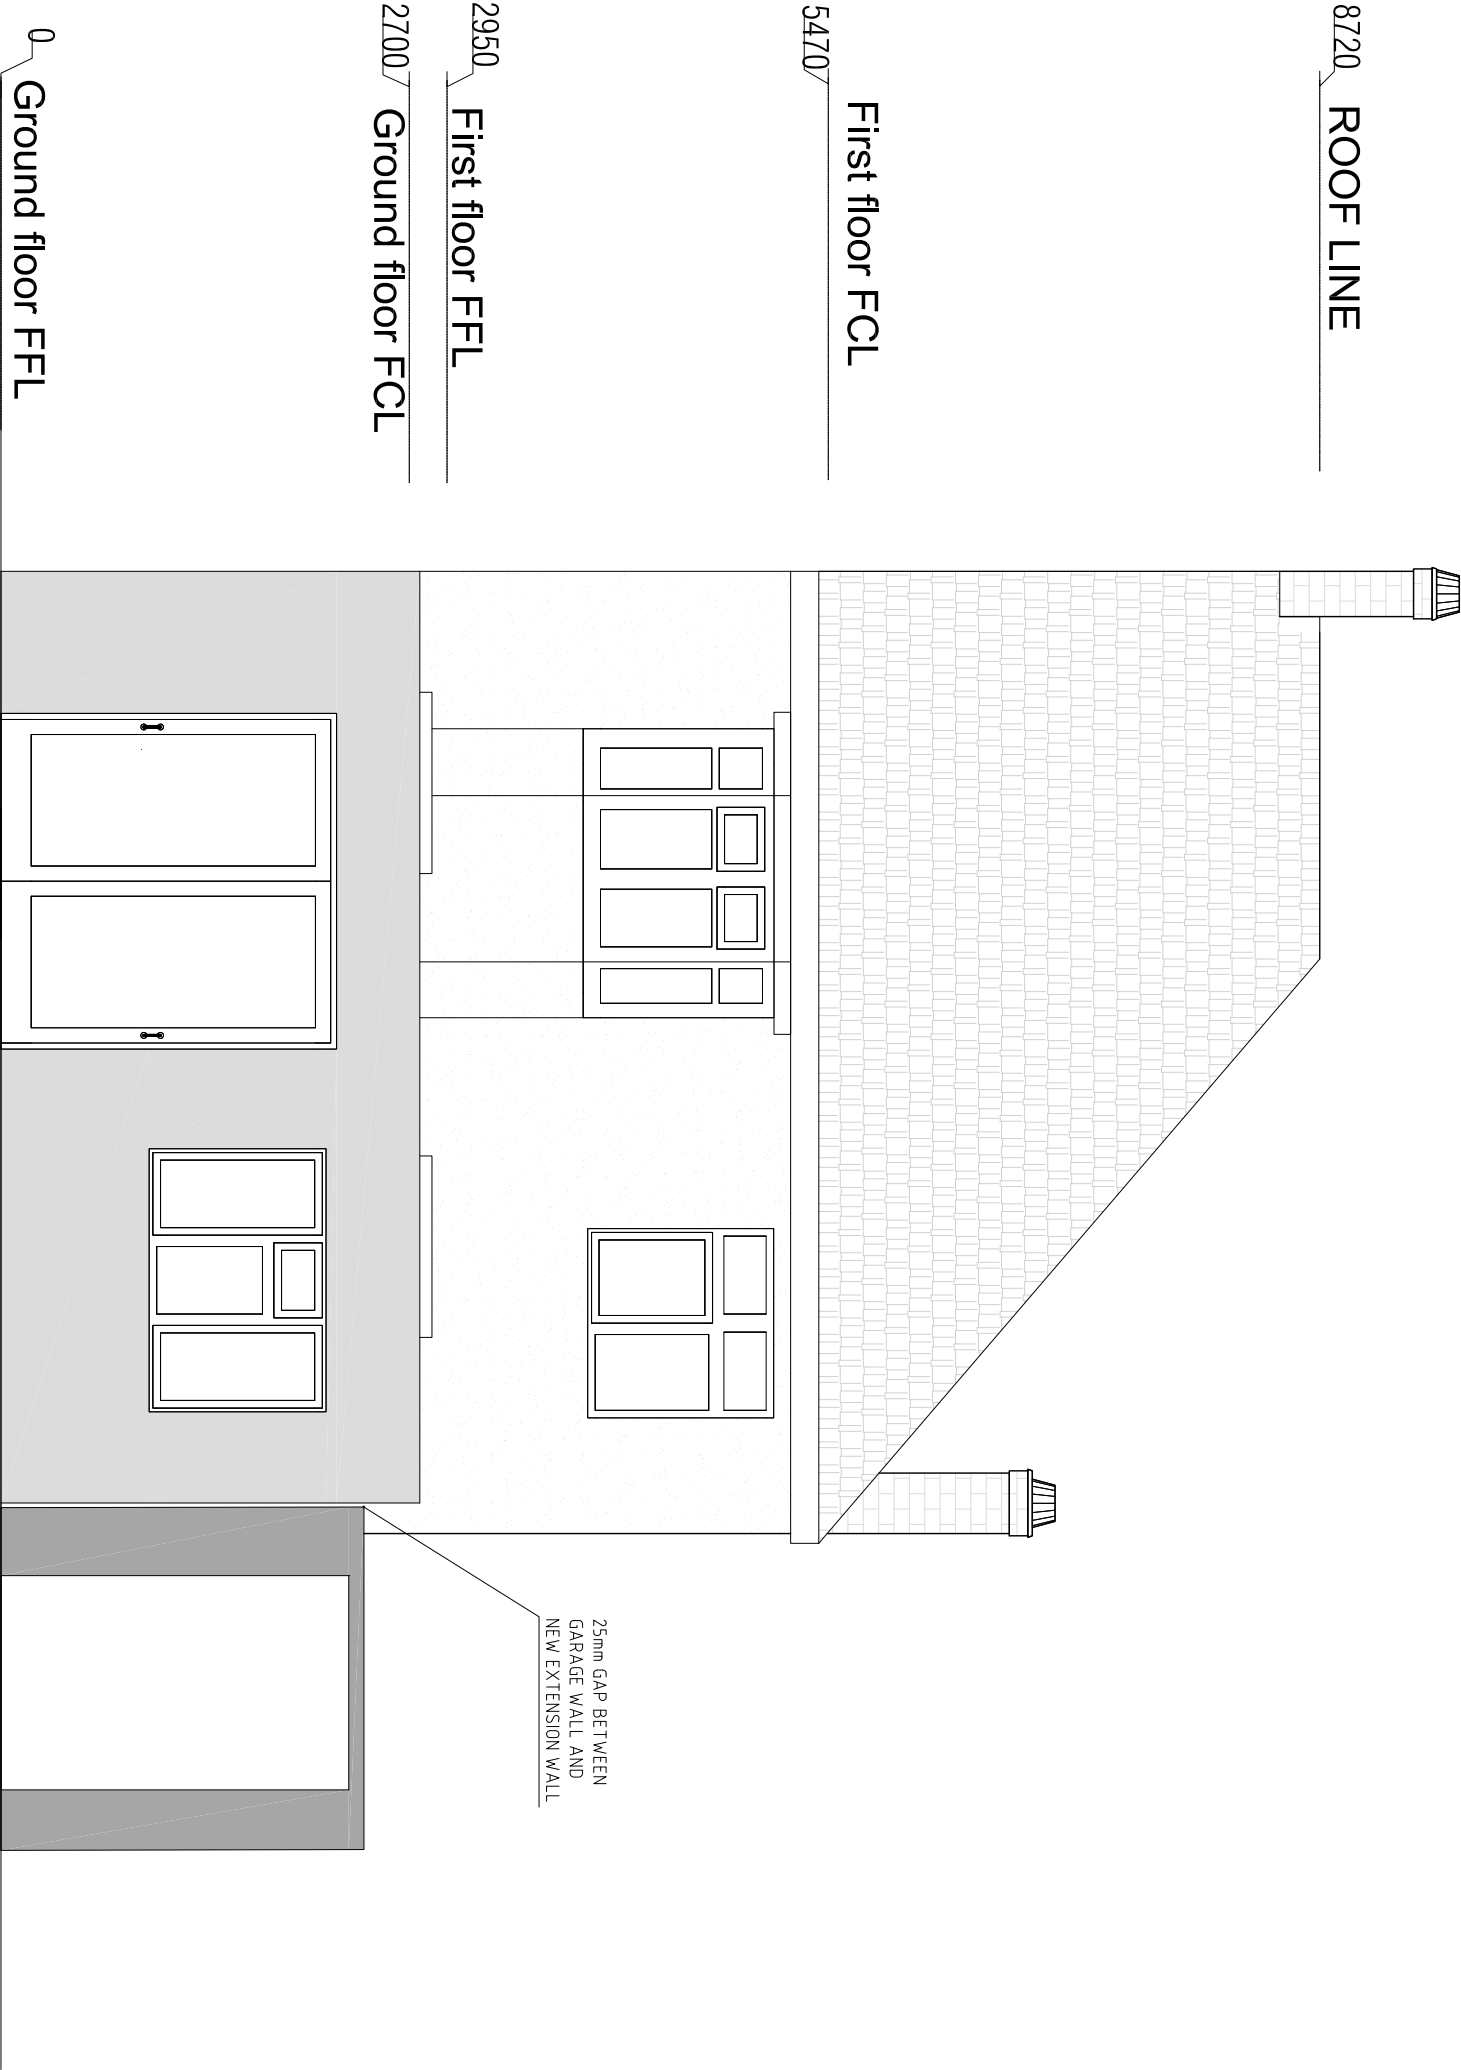

- THE CONTRACTOR MUST CHECK ALL DIMENSIONS ON SITE BEFORE COMMENCING WORK
- ALL WORK MUST CONFORM TO CURRENT BUILDING REGULATIONS, BRITISH STANDARDS & CODES OF PRACTICE AND NHBC STANDARDS
- THESE DRAWINGS ARE TO BE READ IN CONJUNCTION WITH ALL RELEVANT DESIGNER, ENGINEER OR SPECIALIST DRAWINGS AND SPECIFICATIONS
- ALL DIMENSIONS ARE IN MILLIMETERS UNLESS STATED OTHERWISE
- THE CONTRACTOR IS RESPONSIBLE FOR PROVIDING ALL NECESSARY TEMPORARY SUPPORT TO THE BUILDING AND ANY ADJACENT STRUCTURES

NOTE:

PROJECT TITLE:

REAR EXTENSION

CLIENT: MR. FAHAD RAHIMTULLA

ADDRESS:

68 GREAT NORTH WAY

TITLE:

PROPOSED SIDE ELEVATION


DRAWING NO: 05 (2)

REV:

DRAWN BY: H.D.

Date: JULY 2017

SCALE: 1:50 @ A3

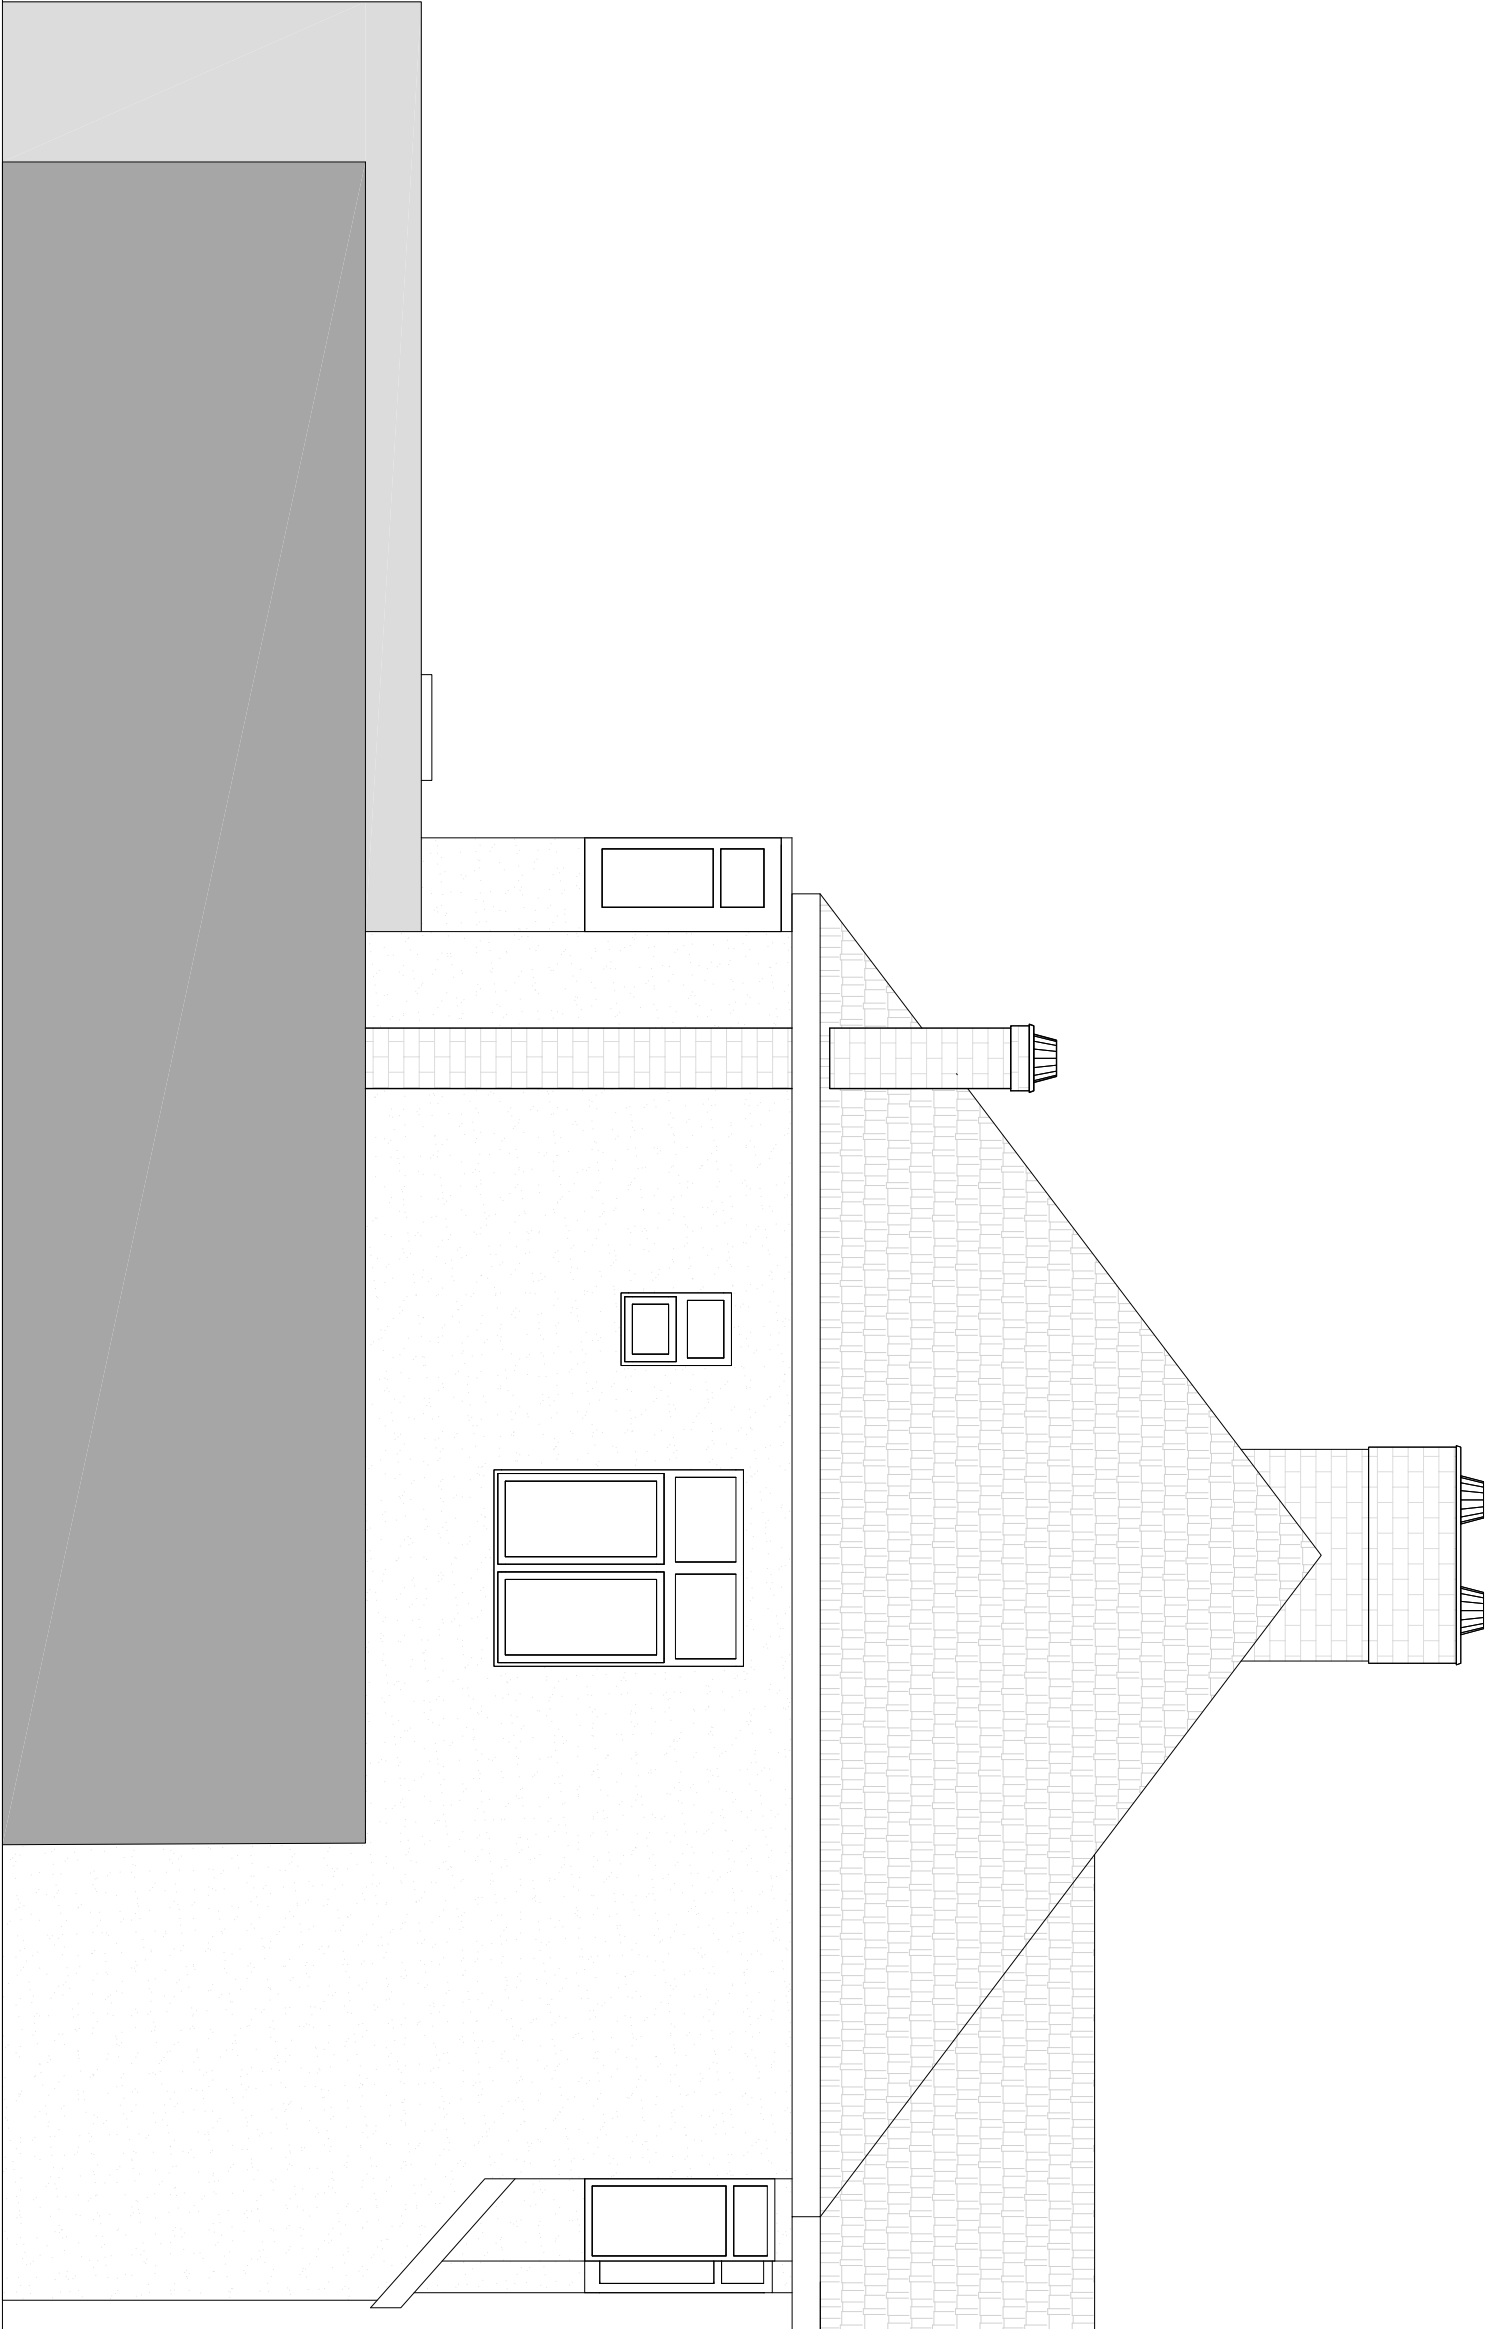

PROPOSED SIDE ELEVATION

SCALE : 1/50 @A3

1. THE CONTRACTOR MUST CHECK ALL DIMENSIONS ON SITE BEFORE COMMENCING WORK
2. ALL WORK MUST CONFORM TO CURRENT BUILDING REGULATIONS, BRITISH STANDARDS & CODES OF PRACTICE AND NHBC STANDARDS
3. THESE DRAWINGS ARE TO BE READ IN CONJUNCTION WITH ALL RELEVANT DESIGNER, ENGINEER OR SPECIALIST DRAWINGS AND SPECIFICATIONS
4. ALL DIMENSIONS ARE IN MILLIMETERS UNLESS STATED OTHERWISE
5. THE CONTRACTOR IS RESPONSIBLE FOR PROVIDING ALL NECESSARY TEMPORARY SUPPORT TO THE BUILDING AND ANY ADJACENT STRUCTURES

NOTE:

PROJECT TITLE:

REAR EXTENSION

CLIENT: MR. FAHAD RAHIMTULLA

ADDRESS:

68 GREAT NORTH WAY

TITLE:

PROPOSED SIDE ELEVATION


DRAWING NO: 05 (3)

REV:

DRAWN BY: H.D.

Date: JULY 2017

SCALE: 1:50 @ A3

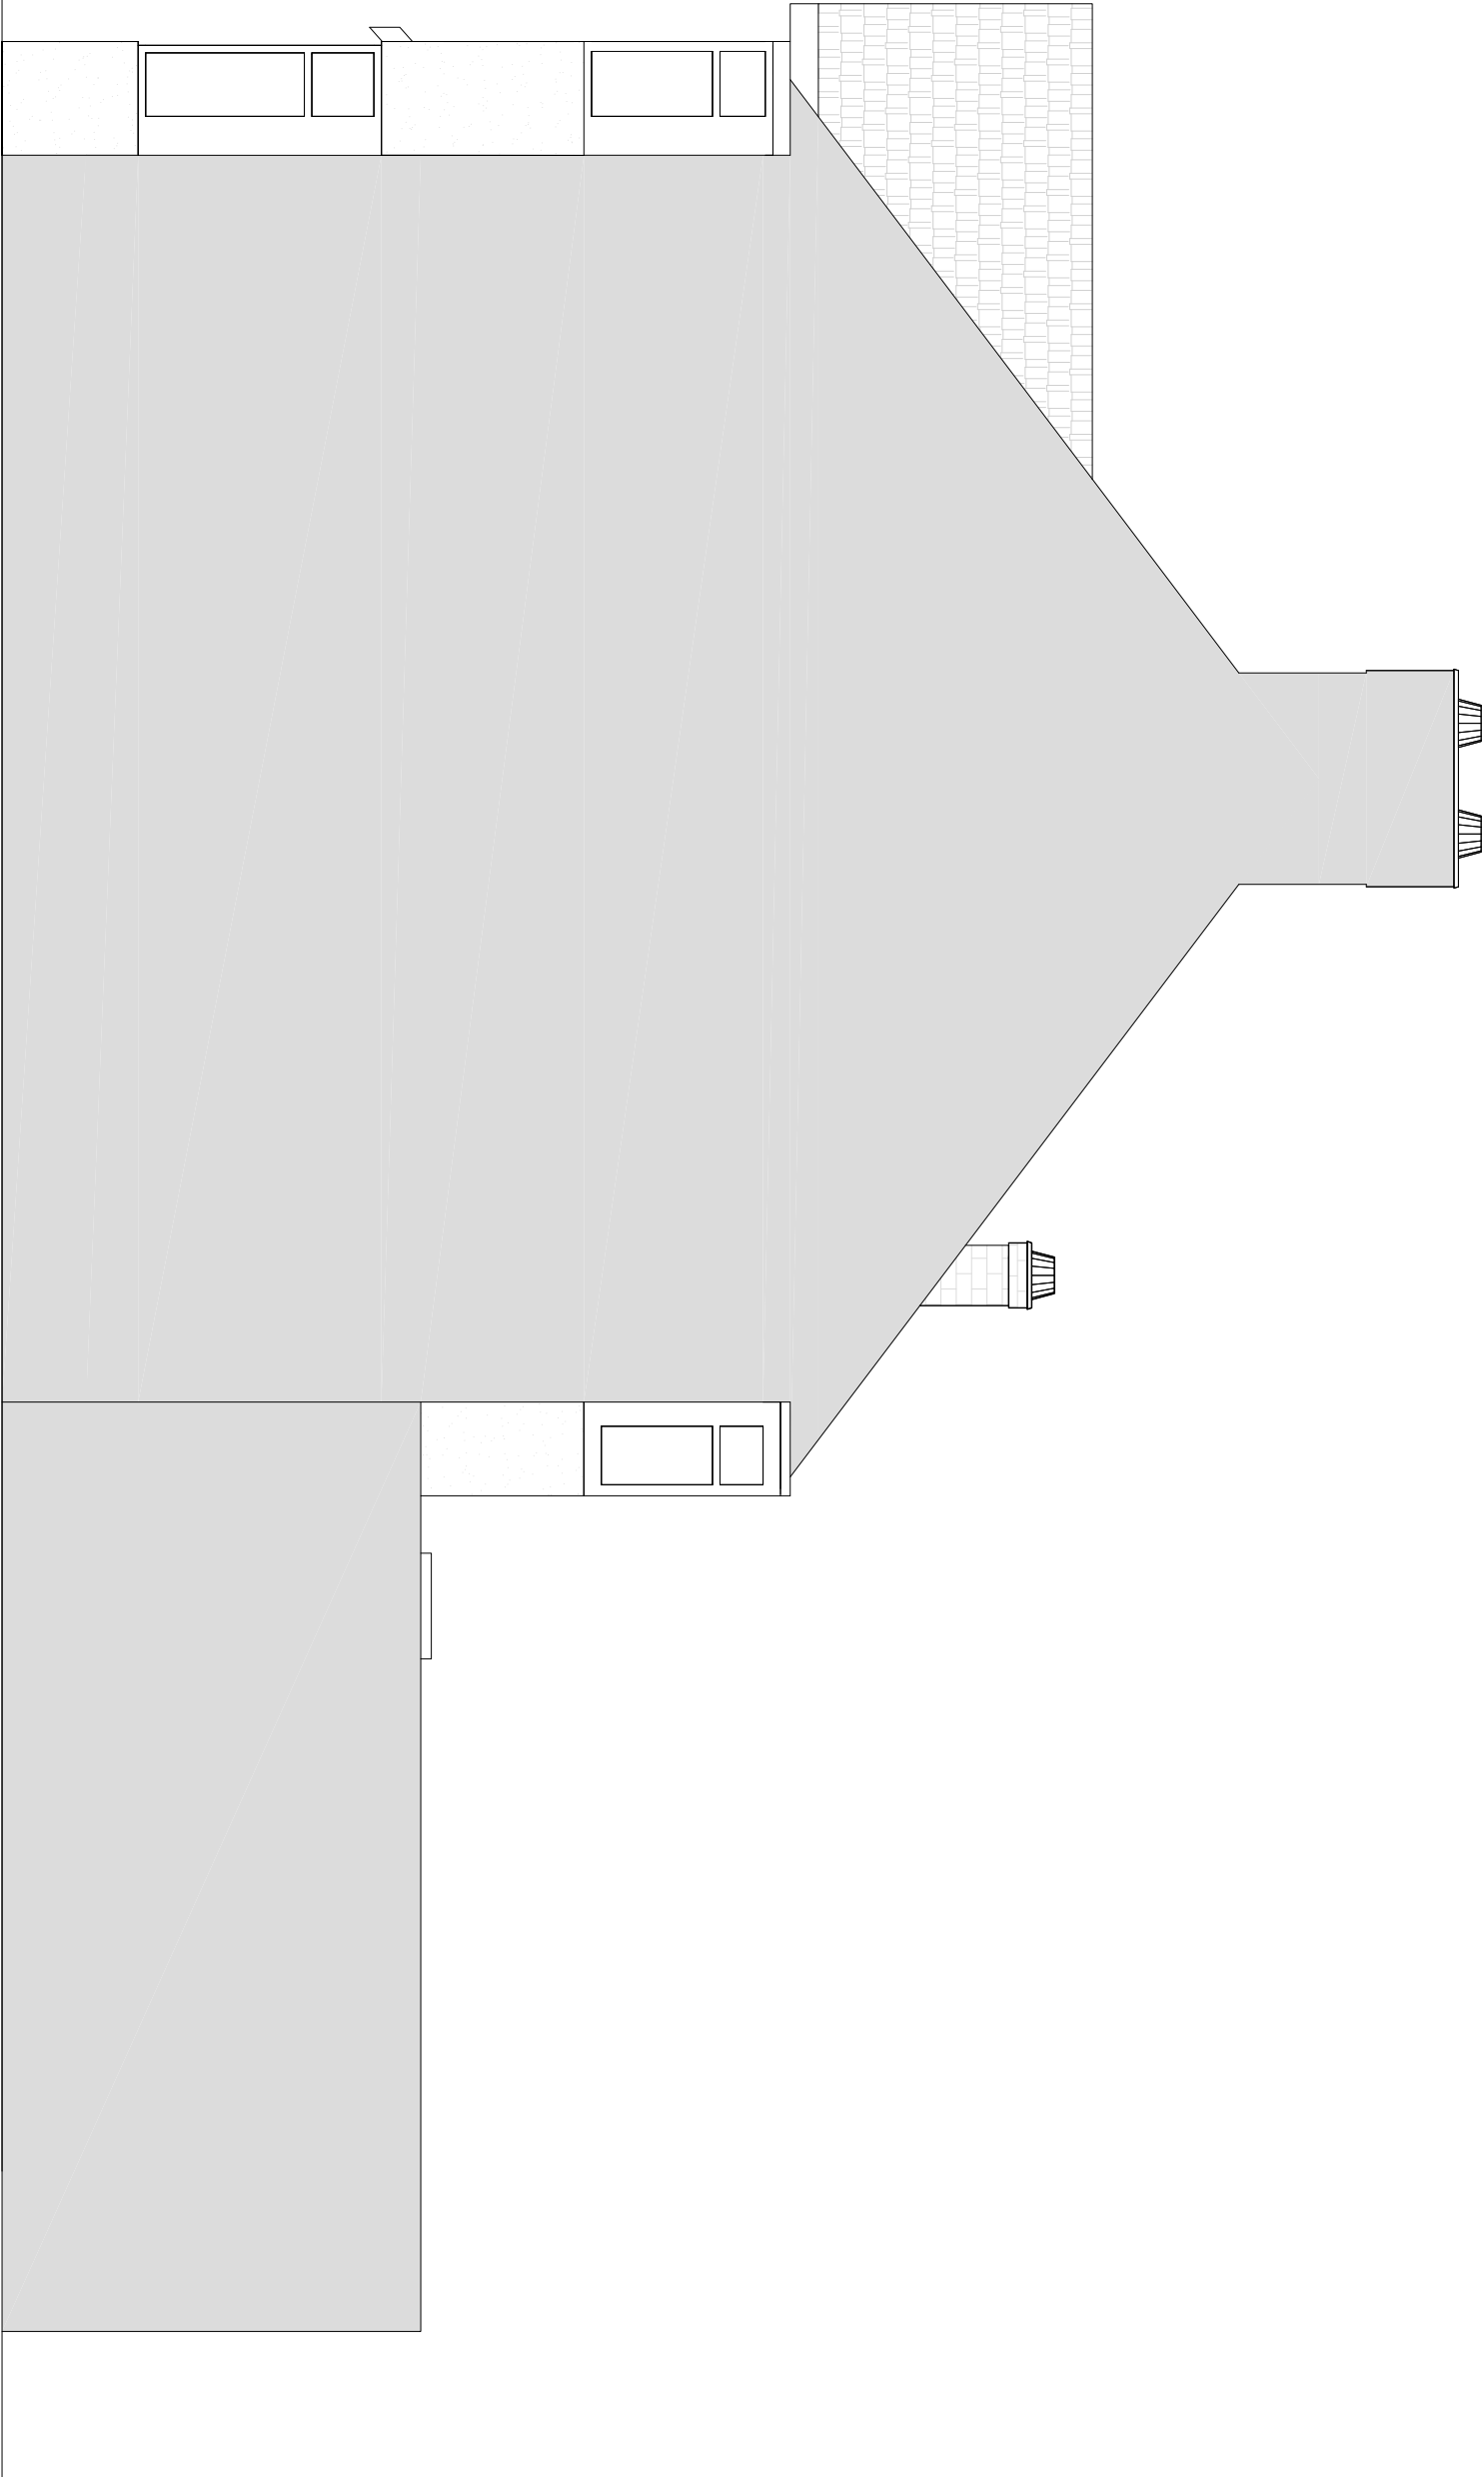

PROPOSED SIDE ELEVATION

SCALE : 1/50 @A3

- THE CONTRACTOR MUST CHECK ALL DIMENSIONS ON SITE BEFORE COMMENCING WORK
- ALL WORK MUST CONFORM TO CURRENT BUILDING REGULATIONS, BRITISH STANDARDS & CODES OF PRACTICE AND NHBC STANDARDS
- THESE DRAWINGS ARE TO BE READ IN CONJUNCTION WITH ALL RELEVANT DESIGNER, ENGINEER OR SPECIALIST DRAWINGS AND SPECIFICATIONS
- ALL DIMENSIONS ARE IN MILLIMETERS UNLESS STATED OTHERWISE
- THE CONTRACTOR IS RESPONSIBLE FOR PROVIDING ALL NECESSARY TEMPORARY SUPPORT TO THE BUILDING AND ANY ADJACENT STRUCTURES

NOTE:

PROJECT TITLE:

REAR EXTENSION

CLIENT: MR. FAHAD RAHIMTULLA

ADDRESS: 68 GREAT NORTH WAY

TITLE:

PROPOSED FRONT ELEVATION


DRAWING NO: 05 (4)

REV:

DRAWN BY: H.D.

Date: JULY 2017

SCALE: 1:50 @ A3

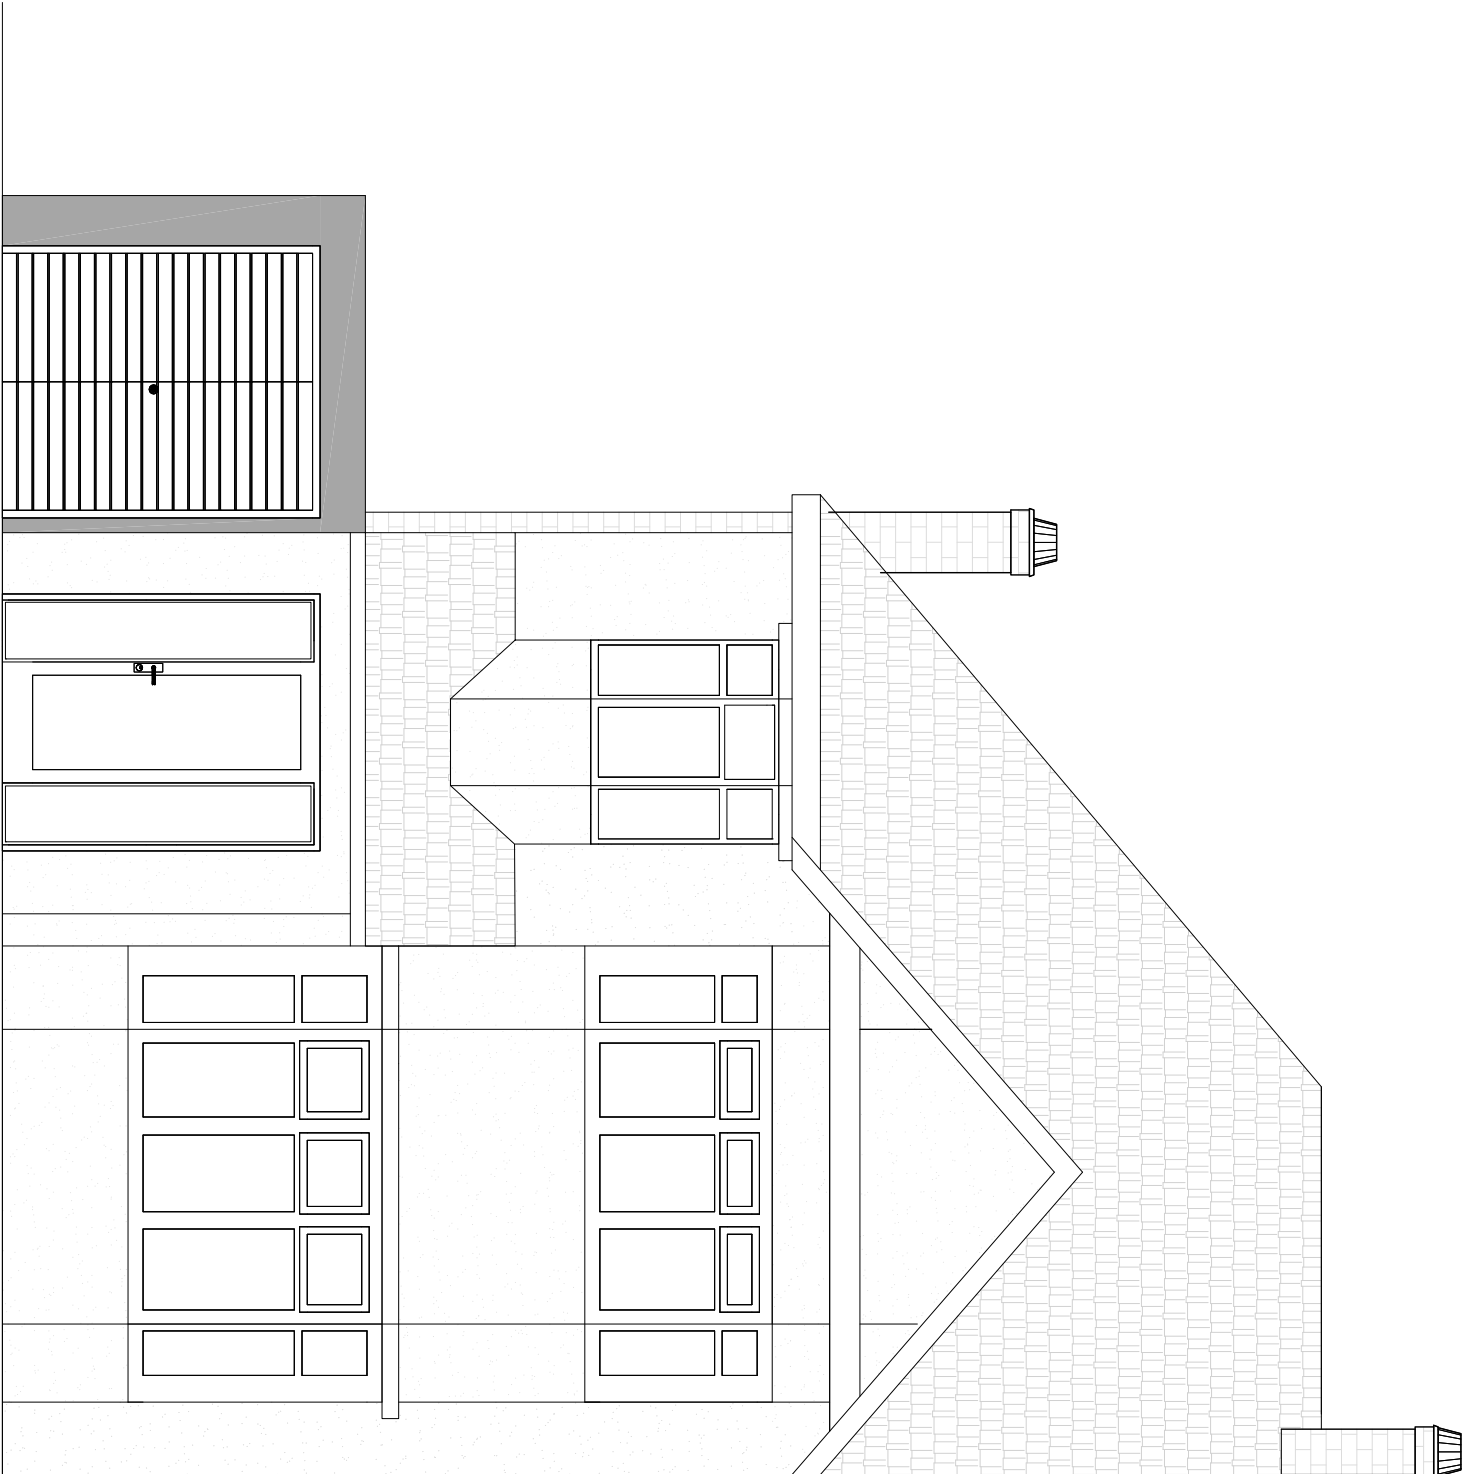

ROOF LINE 8720

Loft floor FFL 5670

First floor FCL 5470

First floor FFL 2950

Ground floor FCL 2700

Ground floor FFL 0

PROPOSED FRONT ELEVATION

SCALE : 1/50 @A3

H. M. LAND REGISTRY GENERAL MAP

NATIONAL GRID PLAN
GREATER LONDON

TQ 2390

SECTION E

Scale 1/1250



Old Reference MIDDLESEX XI 3 AP

Made and printed by the Director
General of the Ordnance Survey,
Chessington, Surrey. 1965 for HMLR

© Crown Copyright 1965



TITLE No MX289266

Haider.Droid Senior Professional Structural Eng.
Email: haider.droid2014@gmail.com
Phone: +4413535377206
Whatsapp: 0031685017833

1. THE CONTRACTOR MUST CHECK ALL DIMENSIONS ON SITE BEFORE COMMENCING WORK
2. ALL WORK MUST CONFORM TO CURRENT BUILDING REGULATIONS, BRITISH STANDARDS & CODES OF PRACTICE AND NHBC STANDARDS
3. THESE DRAWINGS ARE TO BE READ IN CONJUNCTION WITH ALL RELEVANT DESIGNER, ENGINEER OR SPECIALIST DRAWINGS AND SPECIFICATIONS
4. ALL DIMENSIONS ARE IN MILLIMETERS UNLESS STATED OTHERWISE
5. THE CONTRACTOR IS RESPONSIBLE FOR PROVIDING ALL NECESSARY TEMPORARY SUPPORT TO THE BUILDING AND ANY ADJACENT STRUCTURES

NOTE:

PROJECT TITLE:
REAR EXTENSION

CLIENT: MR. FAHAD RAHIMTULLA

ADDRESS:
68 GREAT NORTH WAY

TITLE:

EXISTING GROUND FLOOR PLAN


DRAWING NO: 00

REV:

DRAWN BY: H.D.

Date: JULY 2017

SCALE: 1:500 @ A3

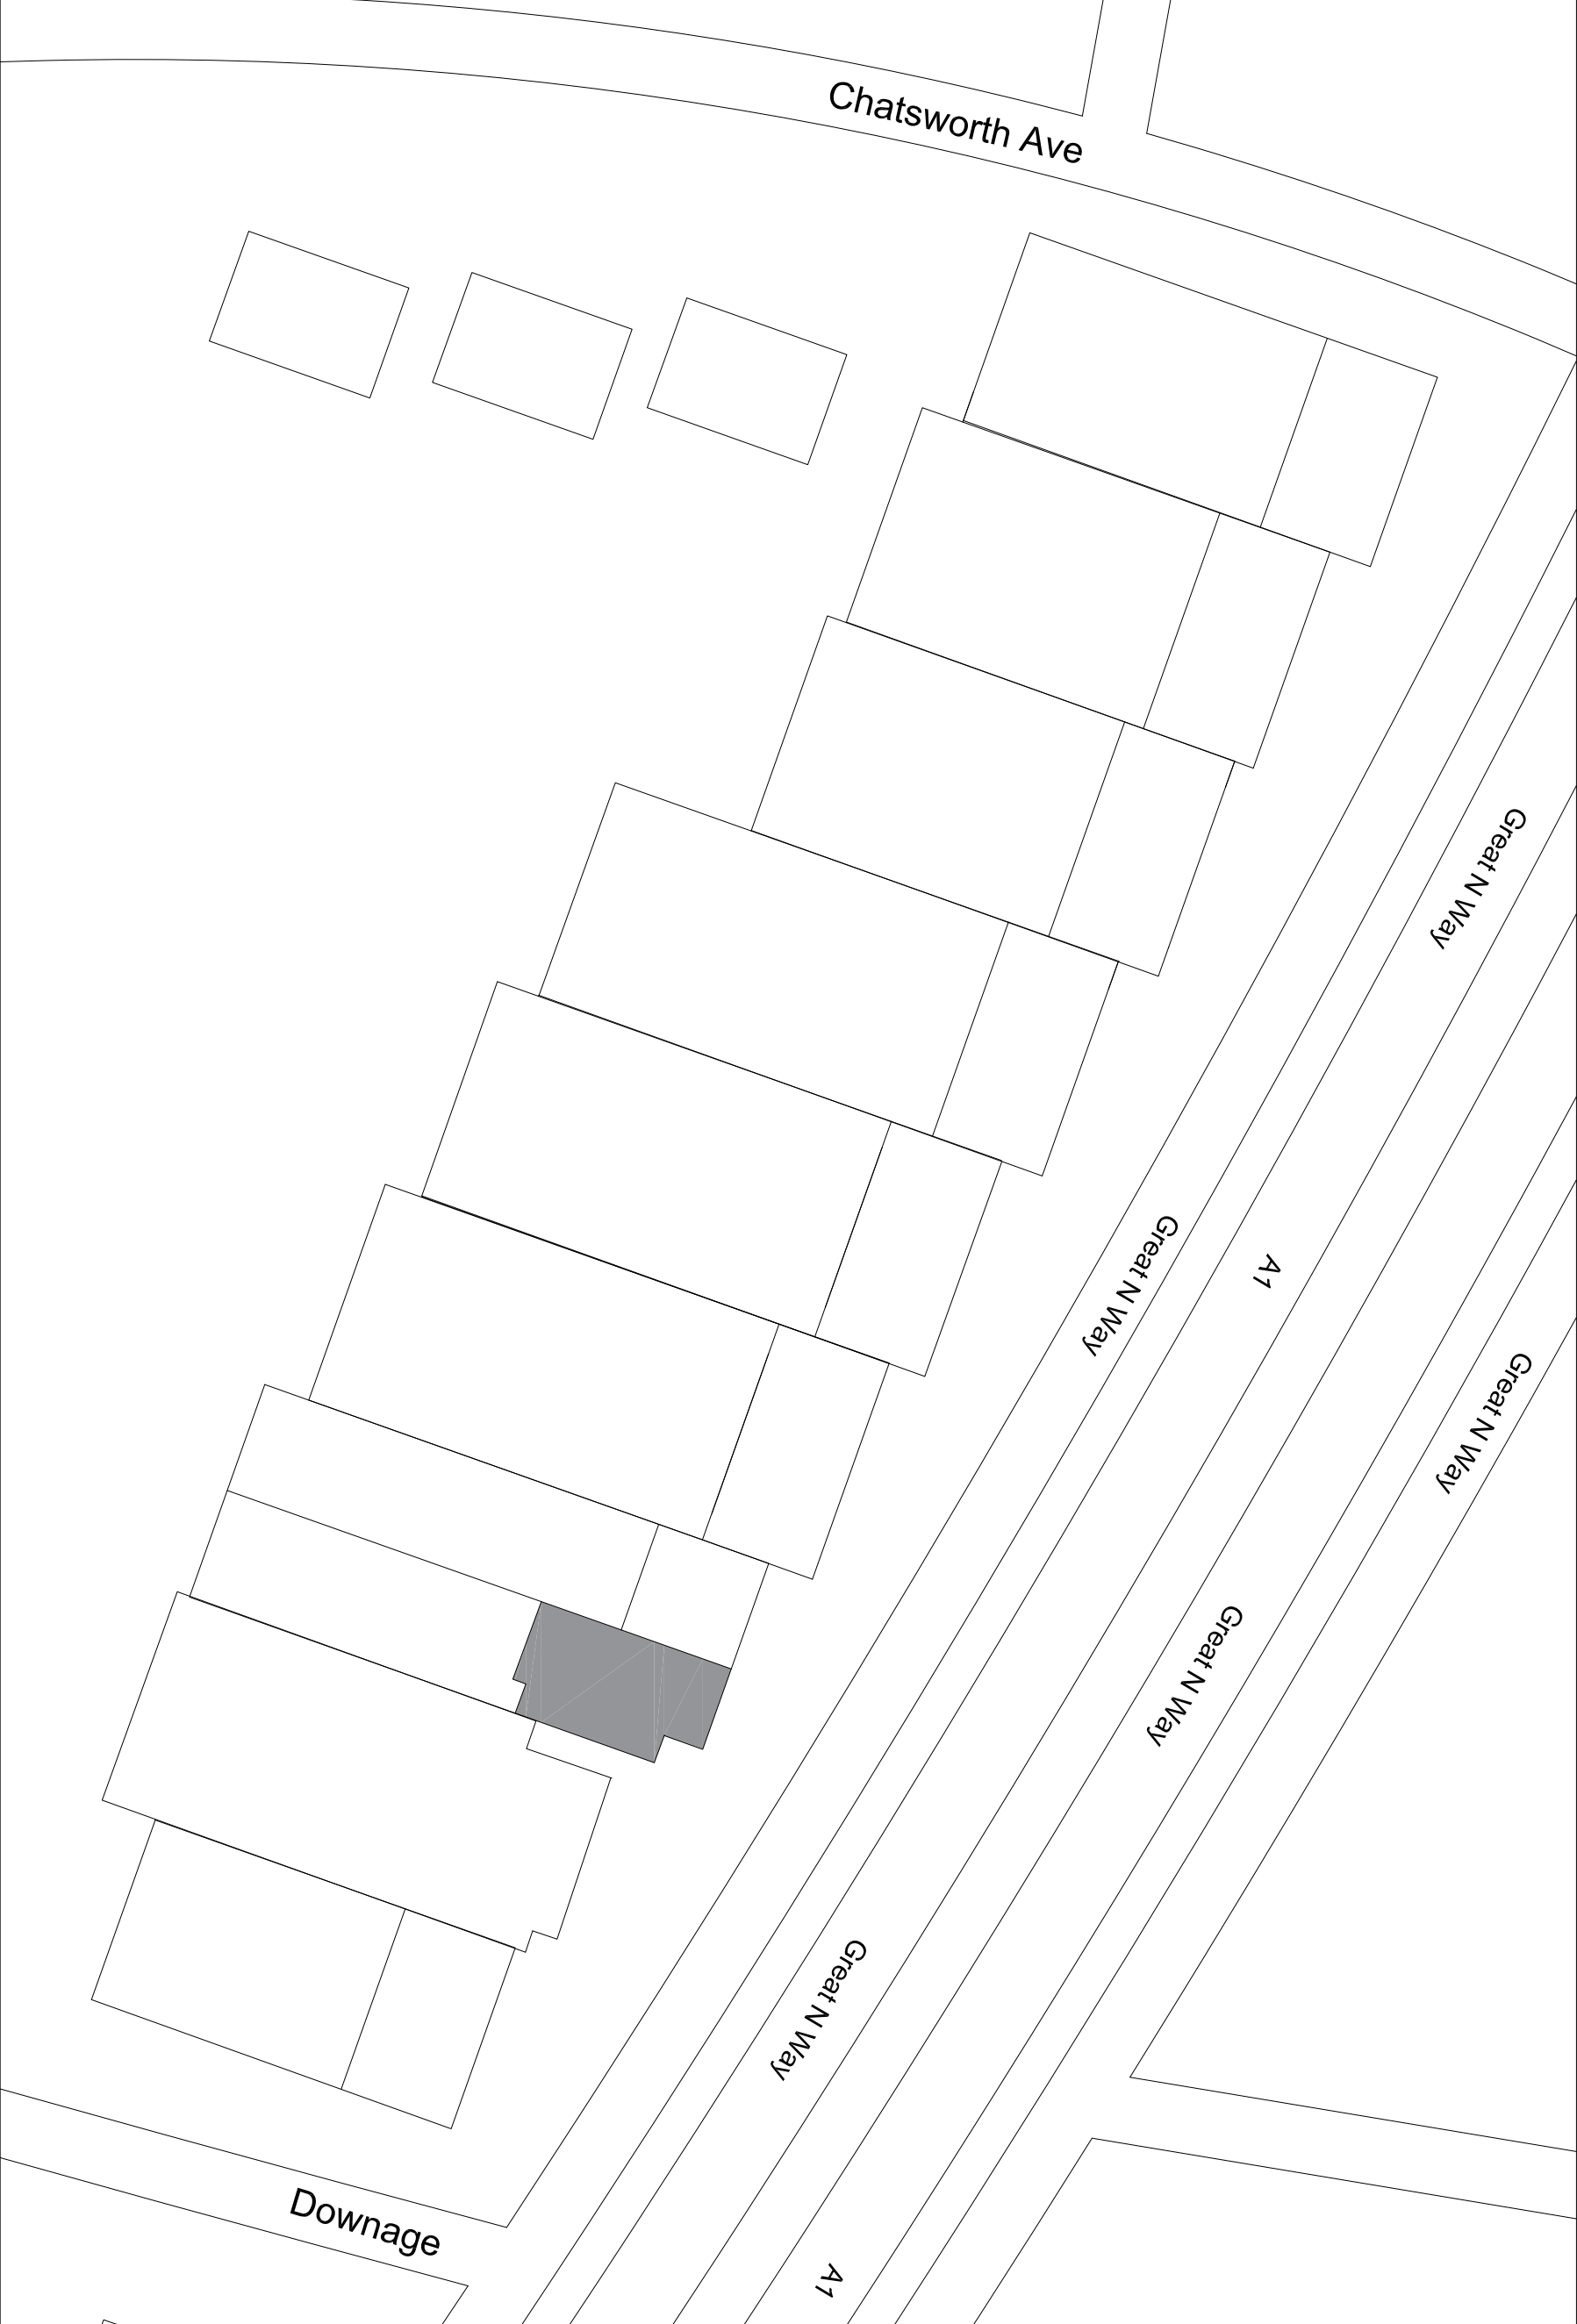

PROPOSED BLOCK PLAN
SCALE : 1/500 @A3

1. THE CONTRACTOR MUST CHECK ALL DIMENSIONS ON SITE BEFORE COMMENCING WORK
2. ALL WORK MUST CONFORM TO CURRENT BUILDING REGULATIONS, BRITISH STANDARDS & CODES OF PRACTICE AND NHBC STANDARDS
3. THESE DRAWINGS ARE TO BE READ IN CONJUNCTION WITH ALL RELEVANT DESIGNER, ENGINEER OR SPECIALIST DRAWINGS AND SPECIFICATIONS
4. ALL DIMENSIONS ARE IN MILLIMETERS UNLESS STATED OTHERWISE
5. THE CONTRACTOR IS RESPONSIBLE FOR PROVIDING ALL NECESSARY TEMPORARY SUPPORT TO THE BUILDING AND ANY ADJACENT STRUCTURES

NOTE:

PROJECT TITLE:

REAR EXTENSION

CLIENT: MR. FAHAD RAHIMTULLA

ADDRESS: 68 GREAT NORTH WAY

TITLE:

EXISTING SECTION A-A


DRAWING NO: 03

REV:

DRAWN BY: H.D.

Date: MAY 2017

SCALE: 1:50 @ A3

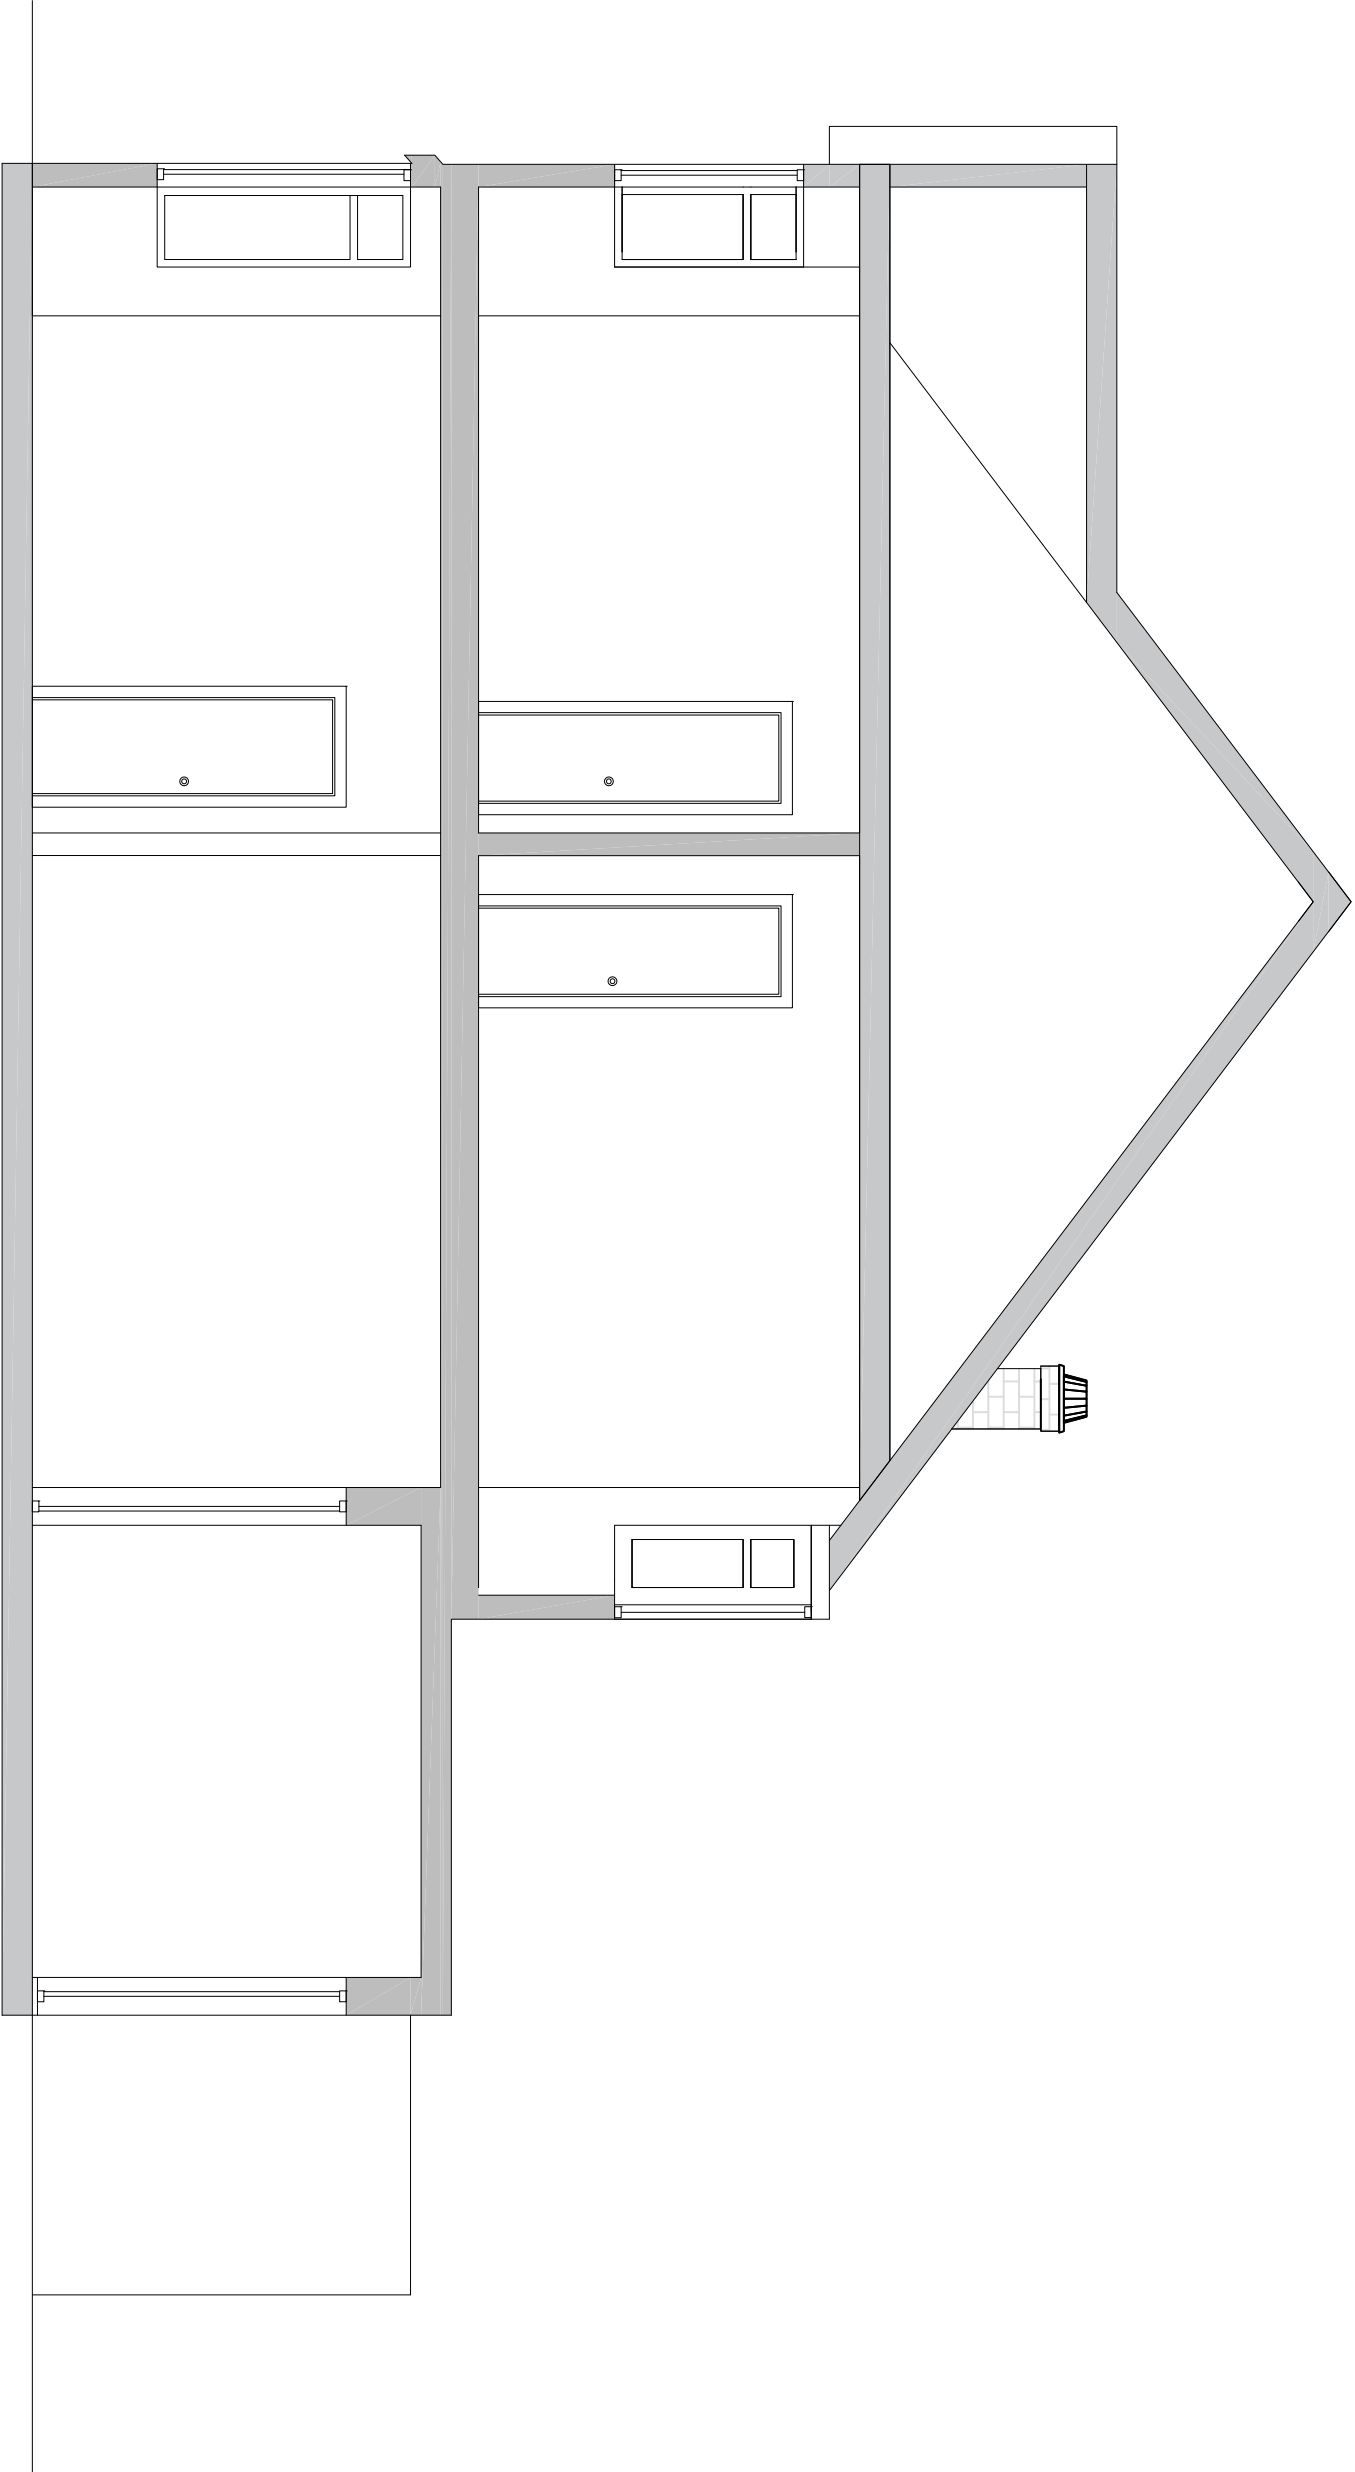

EXISTING SECTION A-A