




EXISTING GROUND FLOOR PLAN
SCALE:1/100

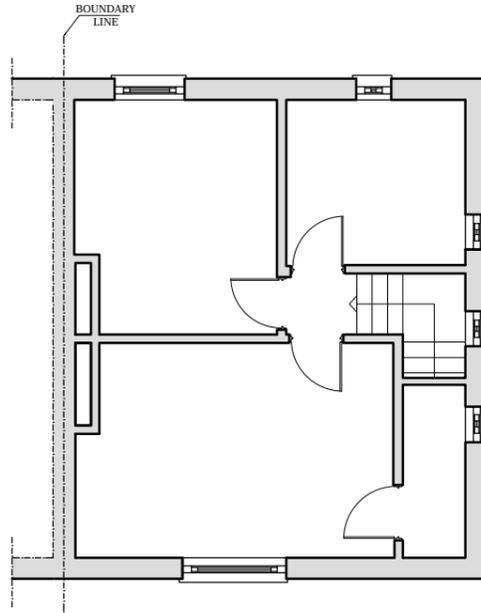


EXISTING FIRST FLOOR PLAN
SCALE:1/100

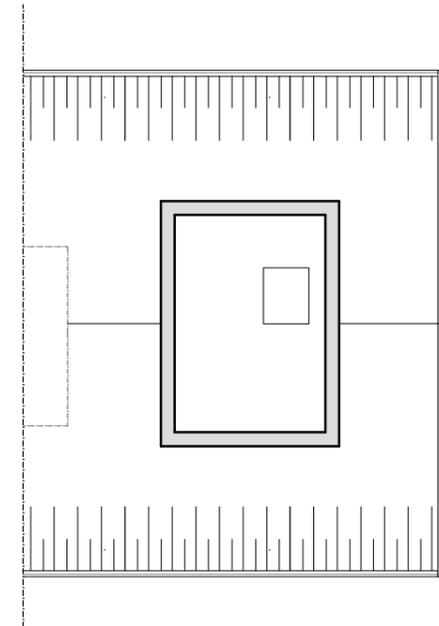


EXISTING LOFT PLAN
SCALE:1/100

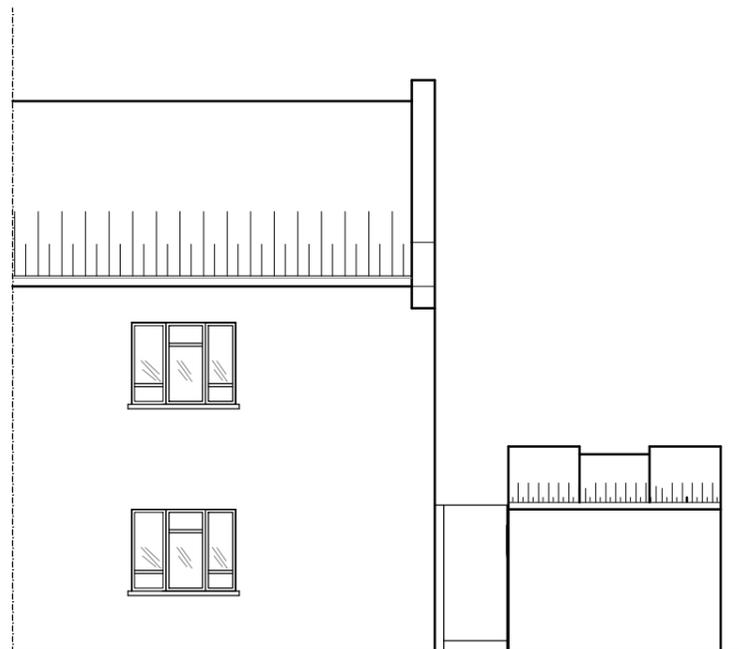

EXISTING FRONT ELEVATION
SCALE:1/100

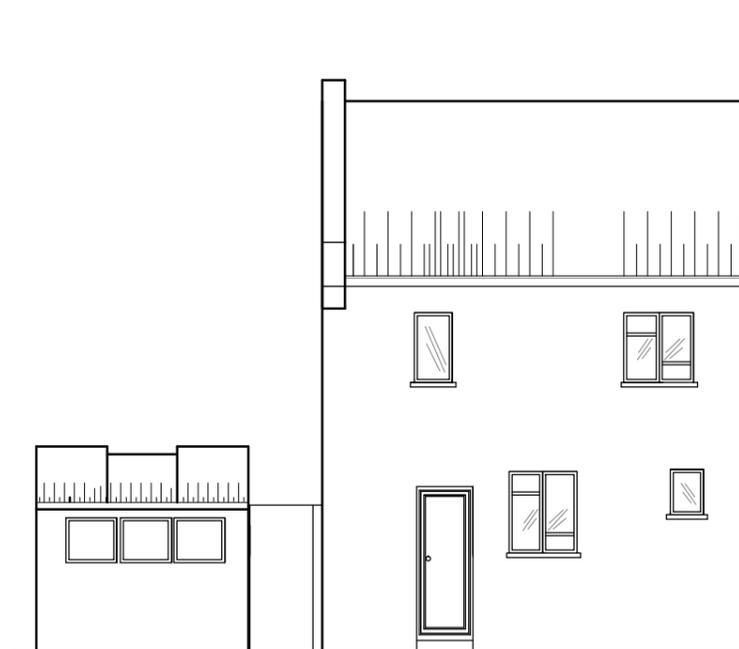

EXISTING REAR ELEVATION
SCALE:1/100

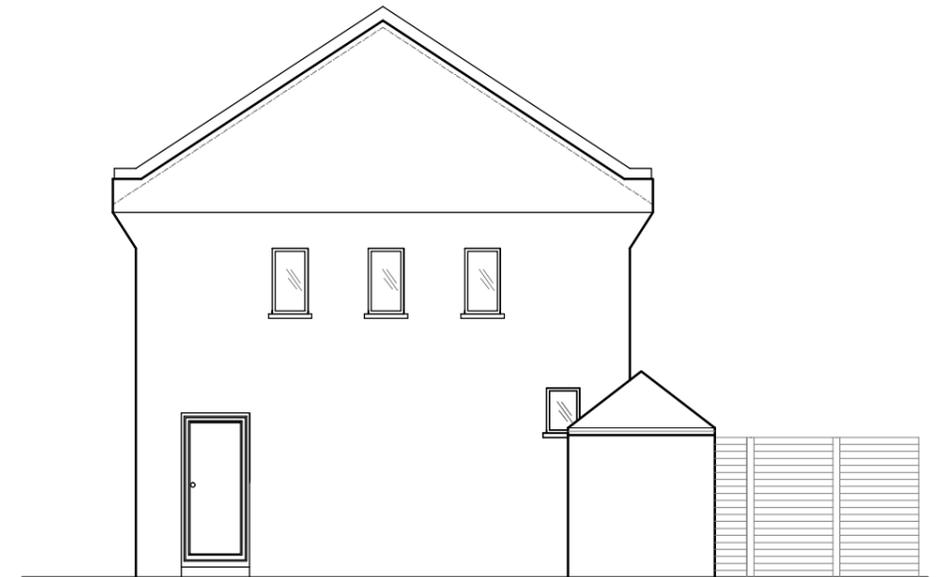

EXISTING SIDE ELEVATION
SCALE:1/100



Drawing Title Existing Ground Floor Plan First Floor Plan Loft Plan Front Elevation Side Elevation Rear Elevation Scale 1:100	Client: Mr. Haroon Ahmad	Revision: June 2013	ARCH PLANNING & LICENSING 33b Grand Parade, Green Lanes, Haringey, London N4 1LG Telephone: (020) 8809 2320 Mobile: (078) 4241 0527 E-Mail: info@archpl.co.uk Website: www.archpl.co.uk	
	Address: 1 Stonecross Road, Hatfield AL10 0HR	Scale: 1:100 @ A3		
	ALL DIMENSIONS TO BE VERIFIED ON SITE			13.0113.01