



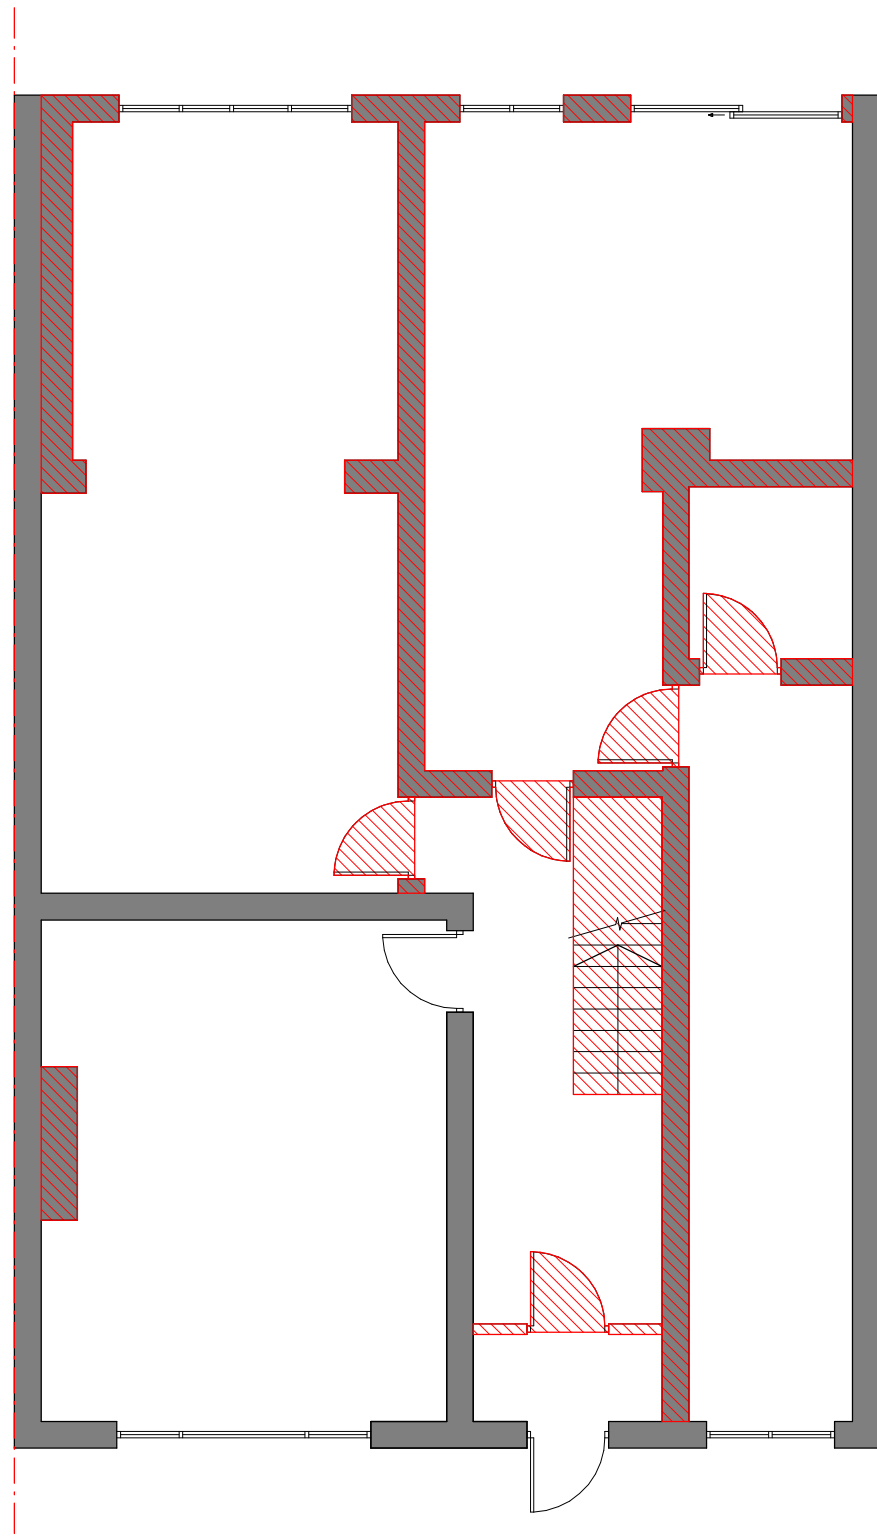

EXISTING & DEMO GROUND FLOOR PLAN
1:50

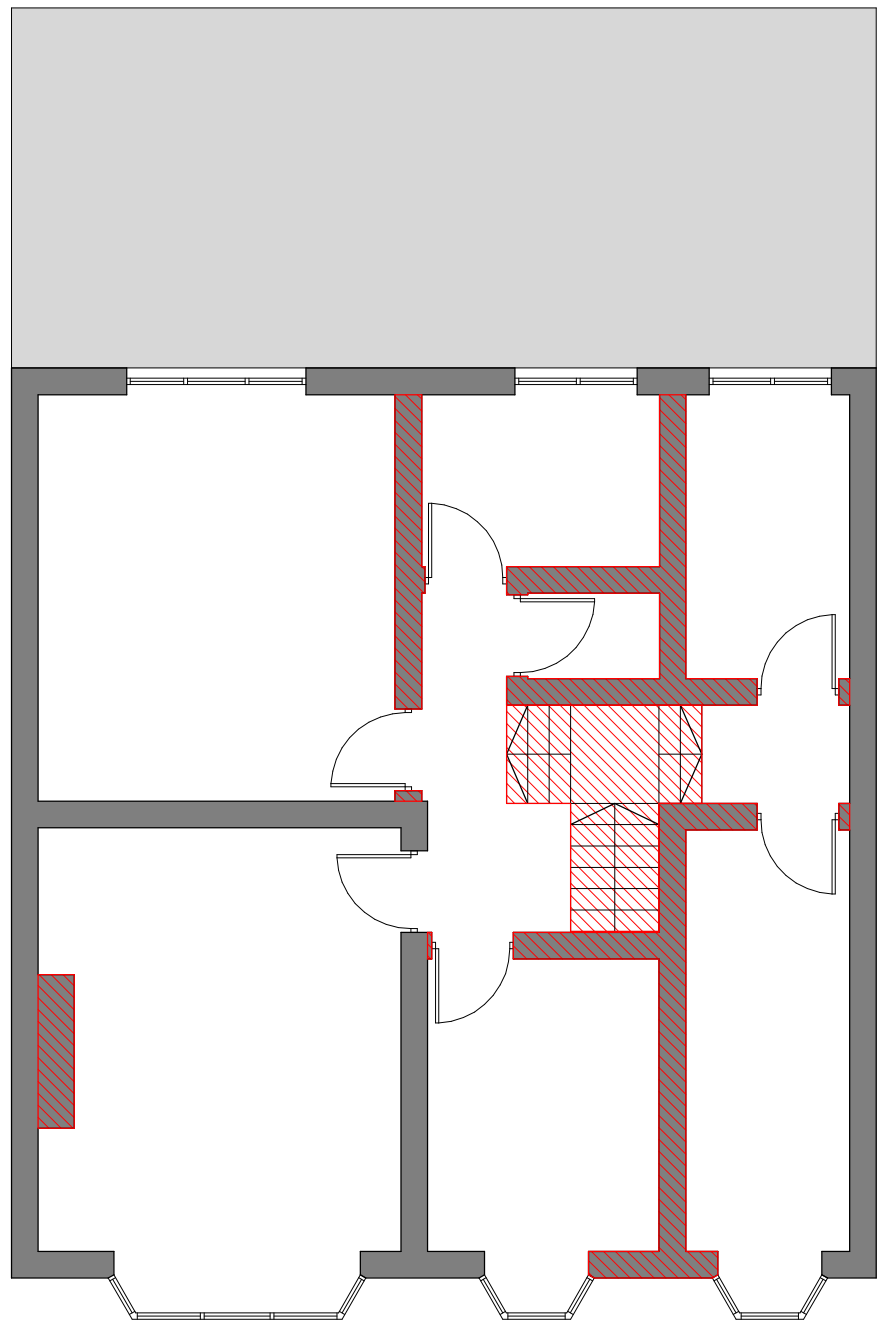

EXISTING & DEMO FIRST FLOOR PLAN
1:50

DEMO

EXISTING

PROPOSED

TITLE: EXISTING FLOOR PLAN			
SCALE AT 1 : 50	DATE: Issue	DRAWN: Author	CHECKED Checker
PROJECT 2812	DRAWN Date DR-S-050		