




Proposed rear extension  
4 Caledonian Close

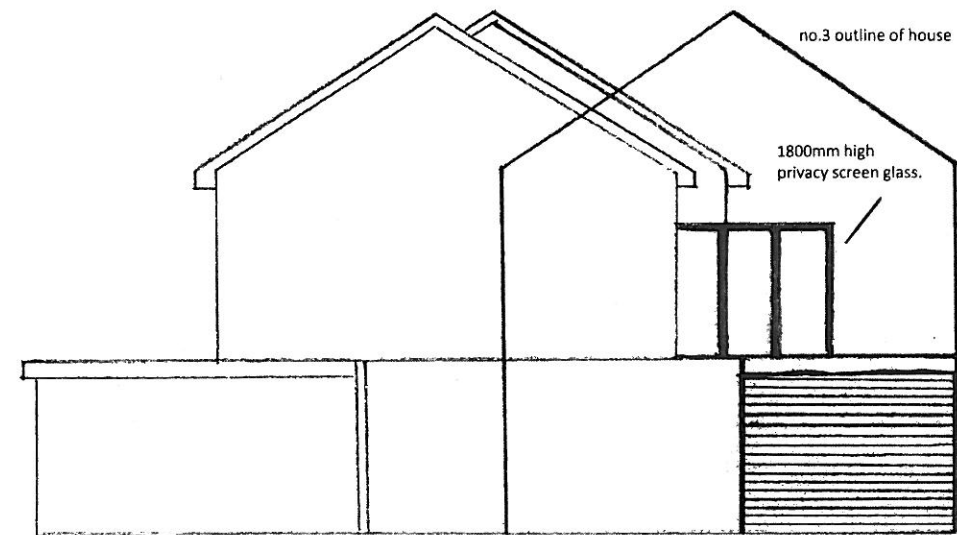

PROPOSED NORTH EAST ELEVATION

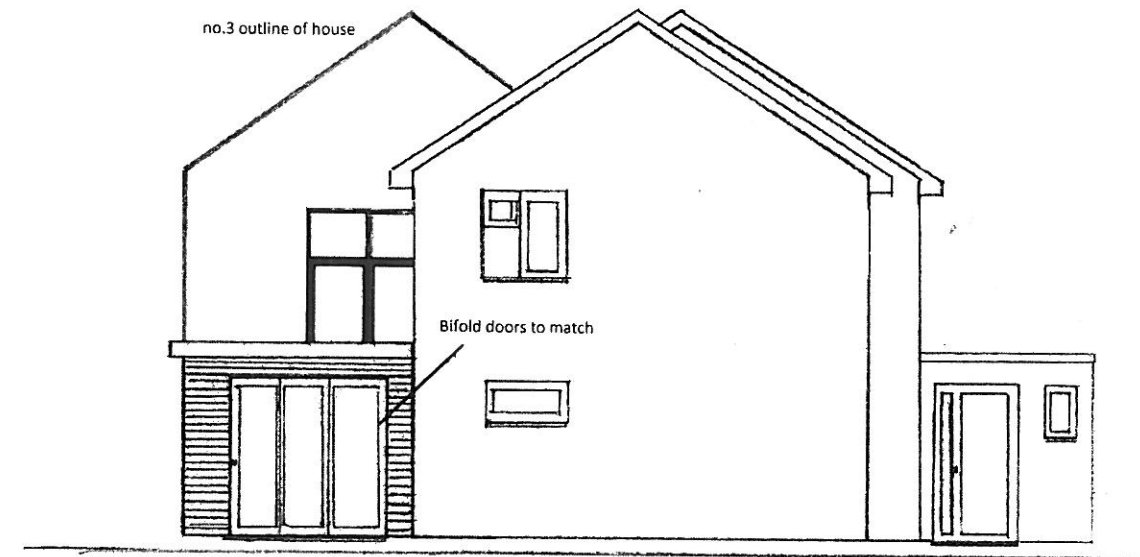

PROPOSED SOUTH WEST ELEVATION

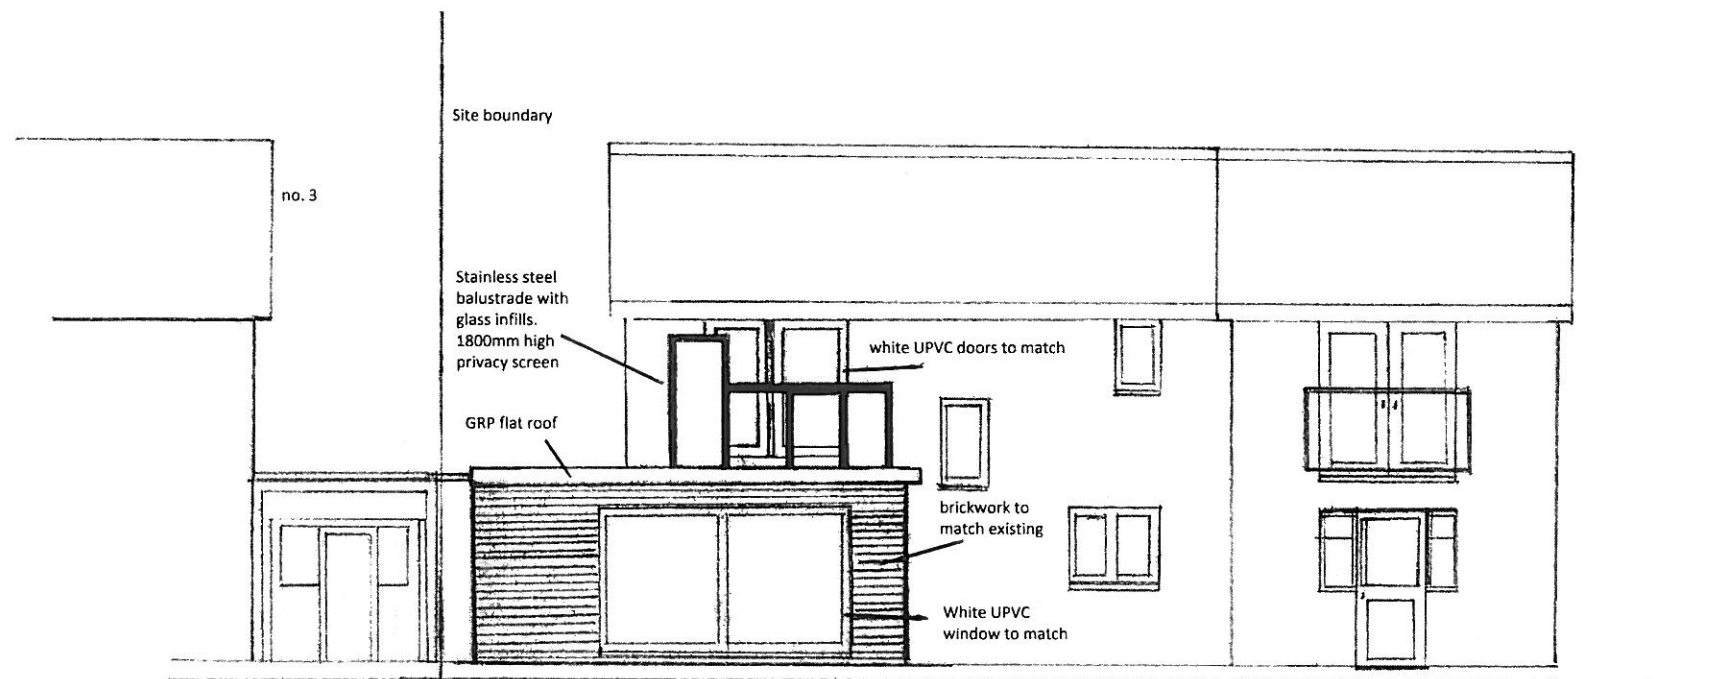

PROPOSED NORTH WEST ELEVATION

0 1 2 3 4 5m

SCALE 1:100