


7614/D2

Roof Structure

734

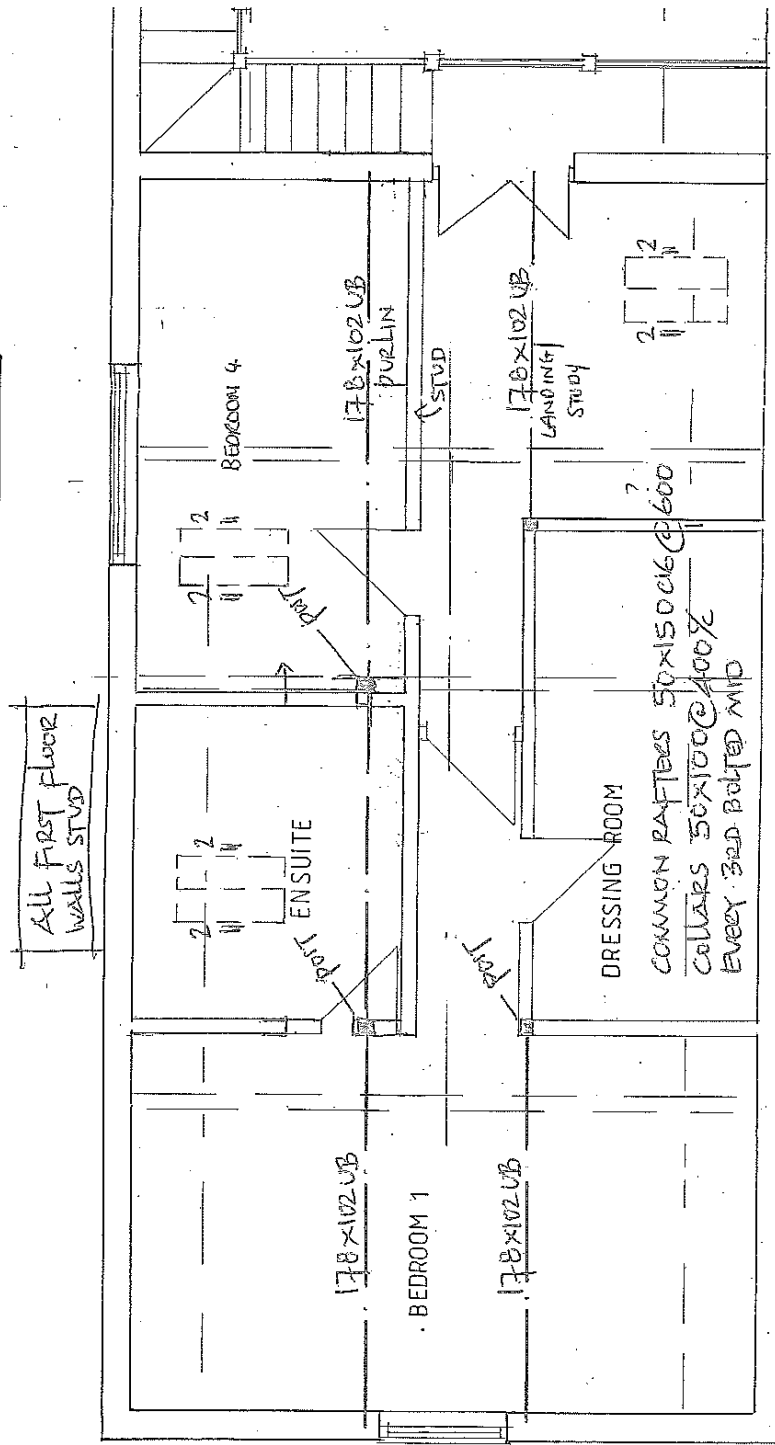

FIRST FLOOR



LAMPTON LODGE