




Front elevation

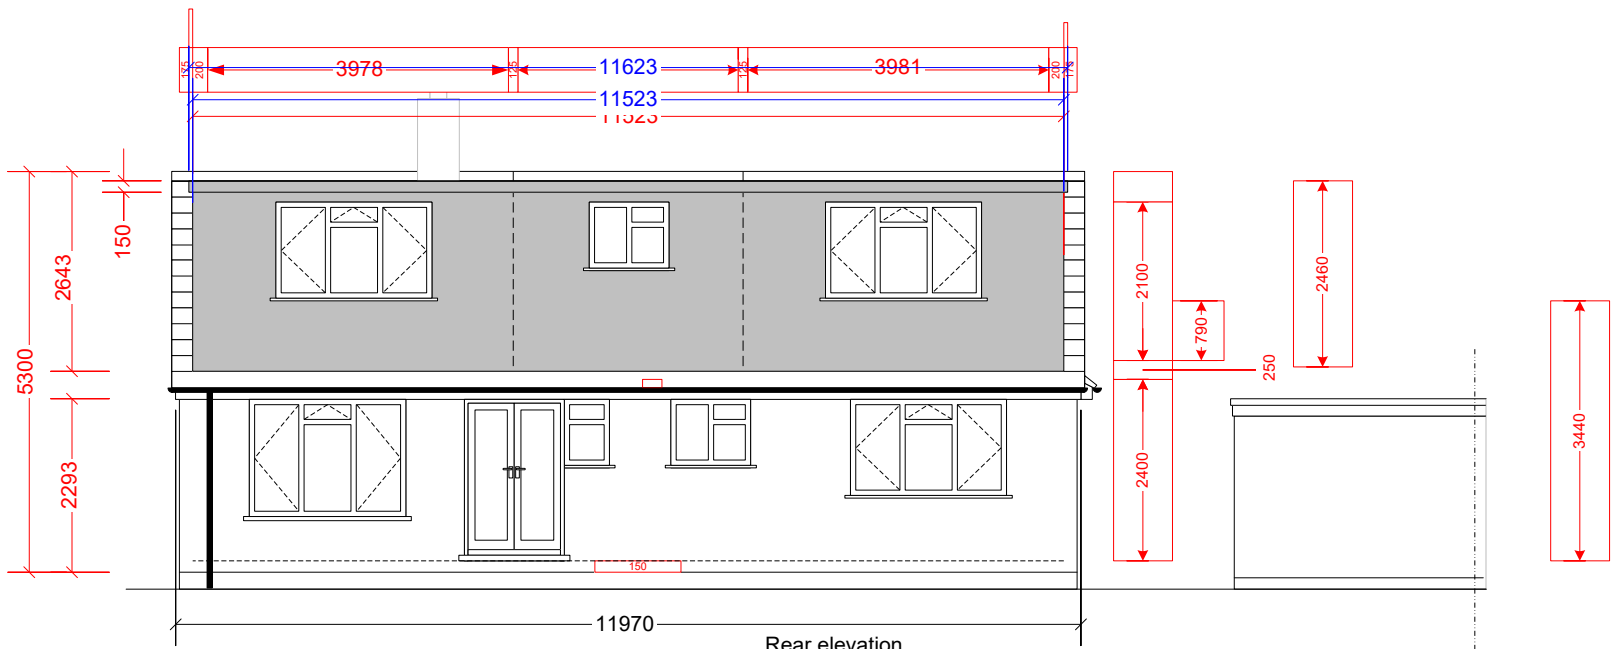

Rear elevation

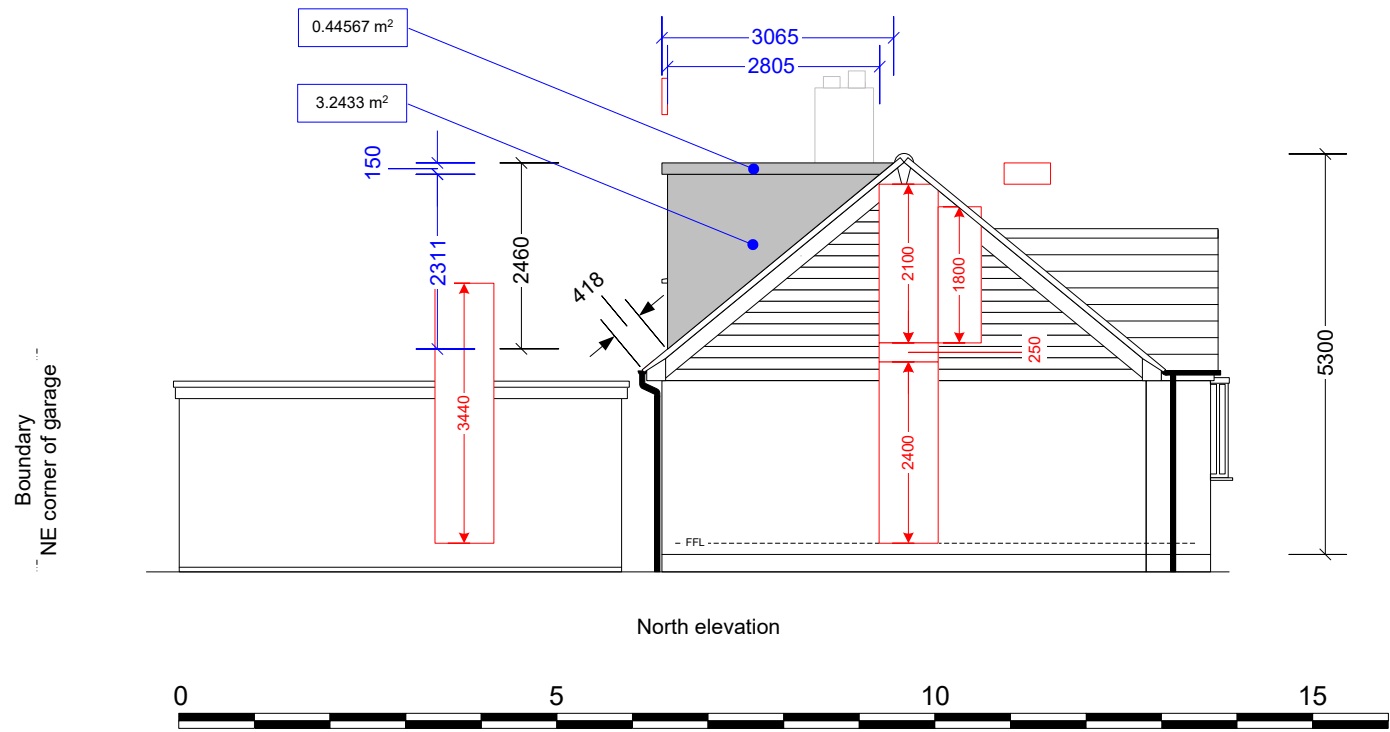

North elevation

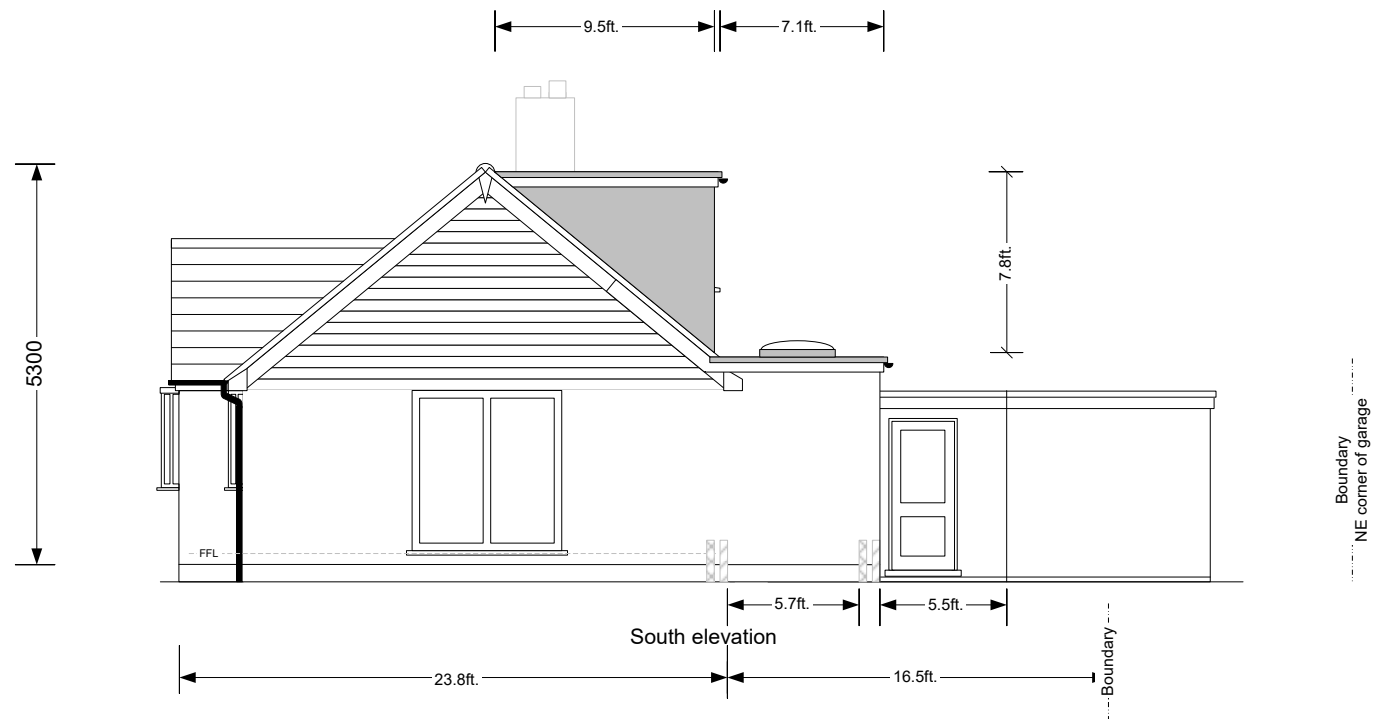

South elevation

Rev	Description	Date
<p>Notes:</p> <p>All dimensions to be checked on site.</p> <p>Main roof enlargement (volume): approx 39.92m³ (2.9m x 2.39m x 11.52m / 2)</p> <p>Rear extension roof volume: approx 4.95m³ (0.42m² x 11.97m) 0.41358 m²</p>		
<p>Client:</p> <div></div>		
<p>Site:</p> <div></div>		
<p>Project:</p> <p>Alterations under Permitted Development including:</p> <p>Removal of chimney.</p> <p>Conversion of loft to include dormer bedrooms.</p> <p>Rearrangement of internal layout.</p>		
<p>Drawing:</p> <p>Proposed front, rear, north & south side elevations PD001</p>		
<p>Date:</p> <p>August 2018</p>		<p>Scale:</p> <p>1:100 @A3</p>