





SECTION A-A AS PROPOSED

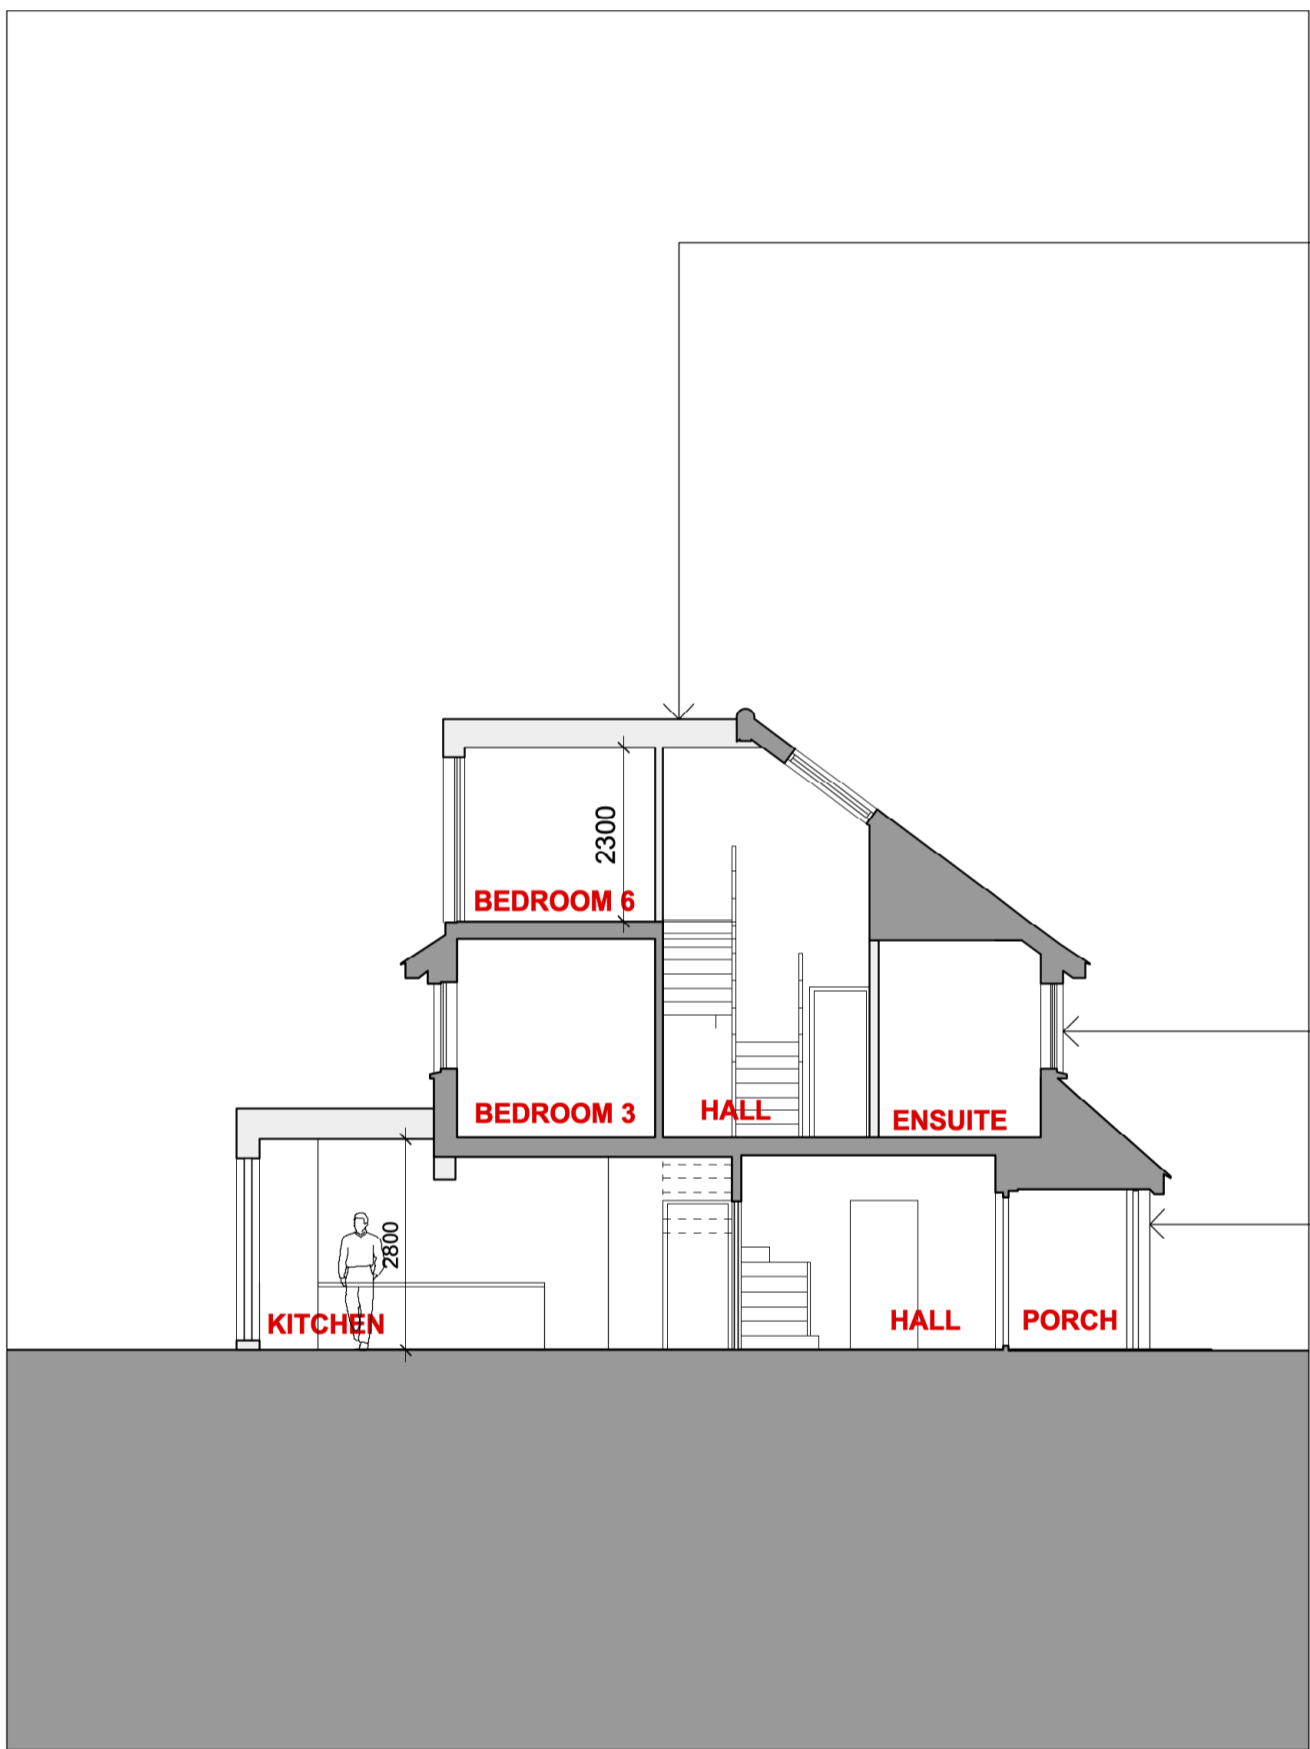


SECTION B-B AS PROPOSED

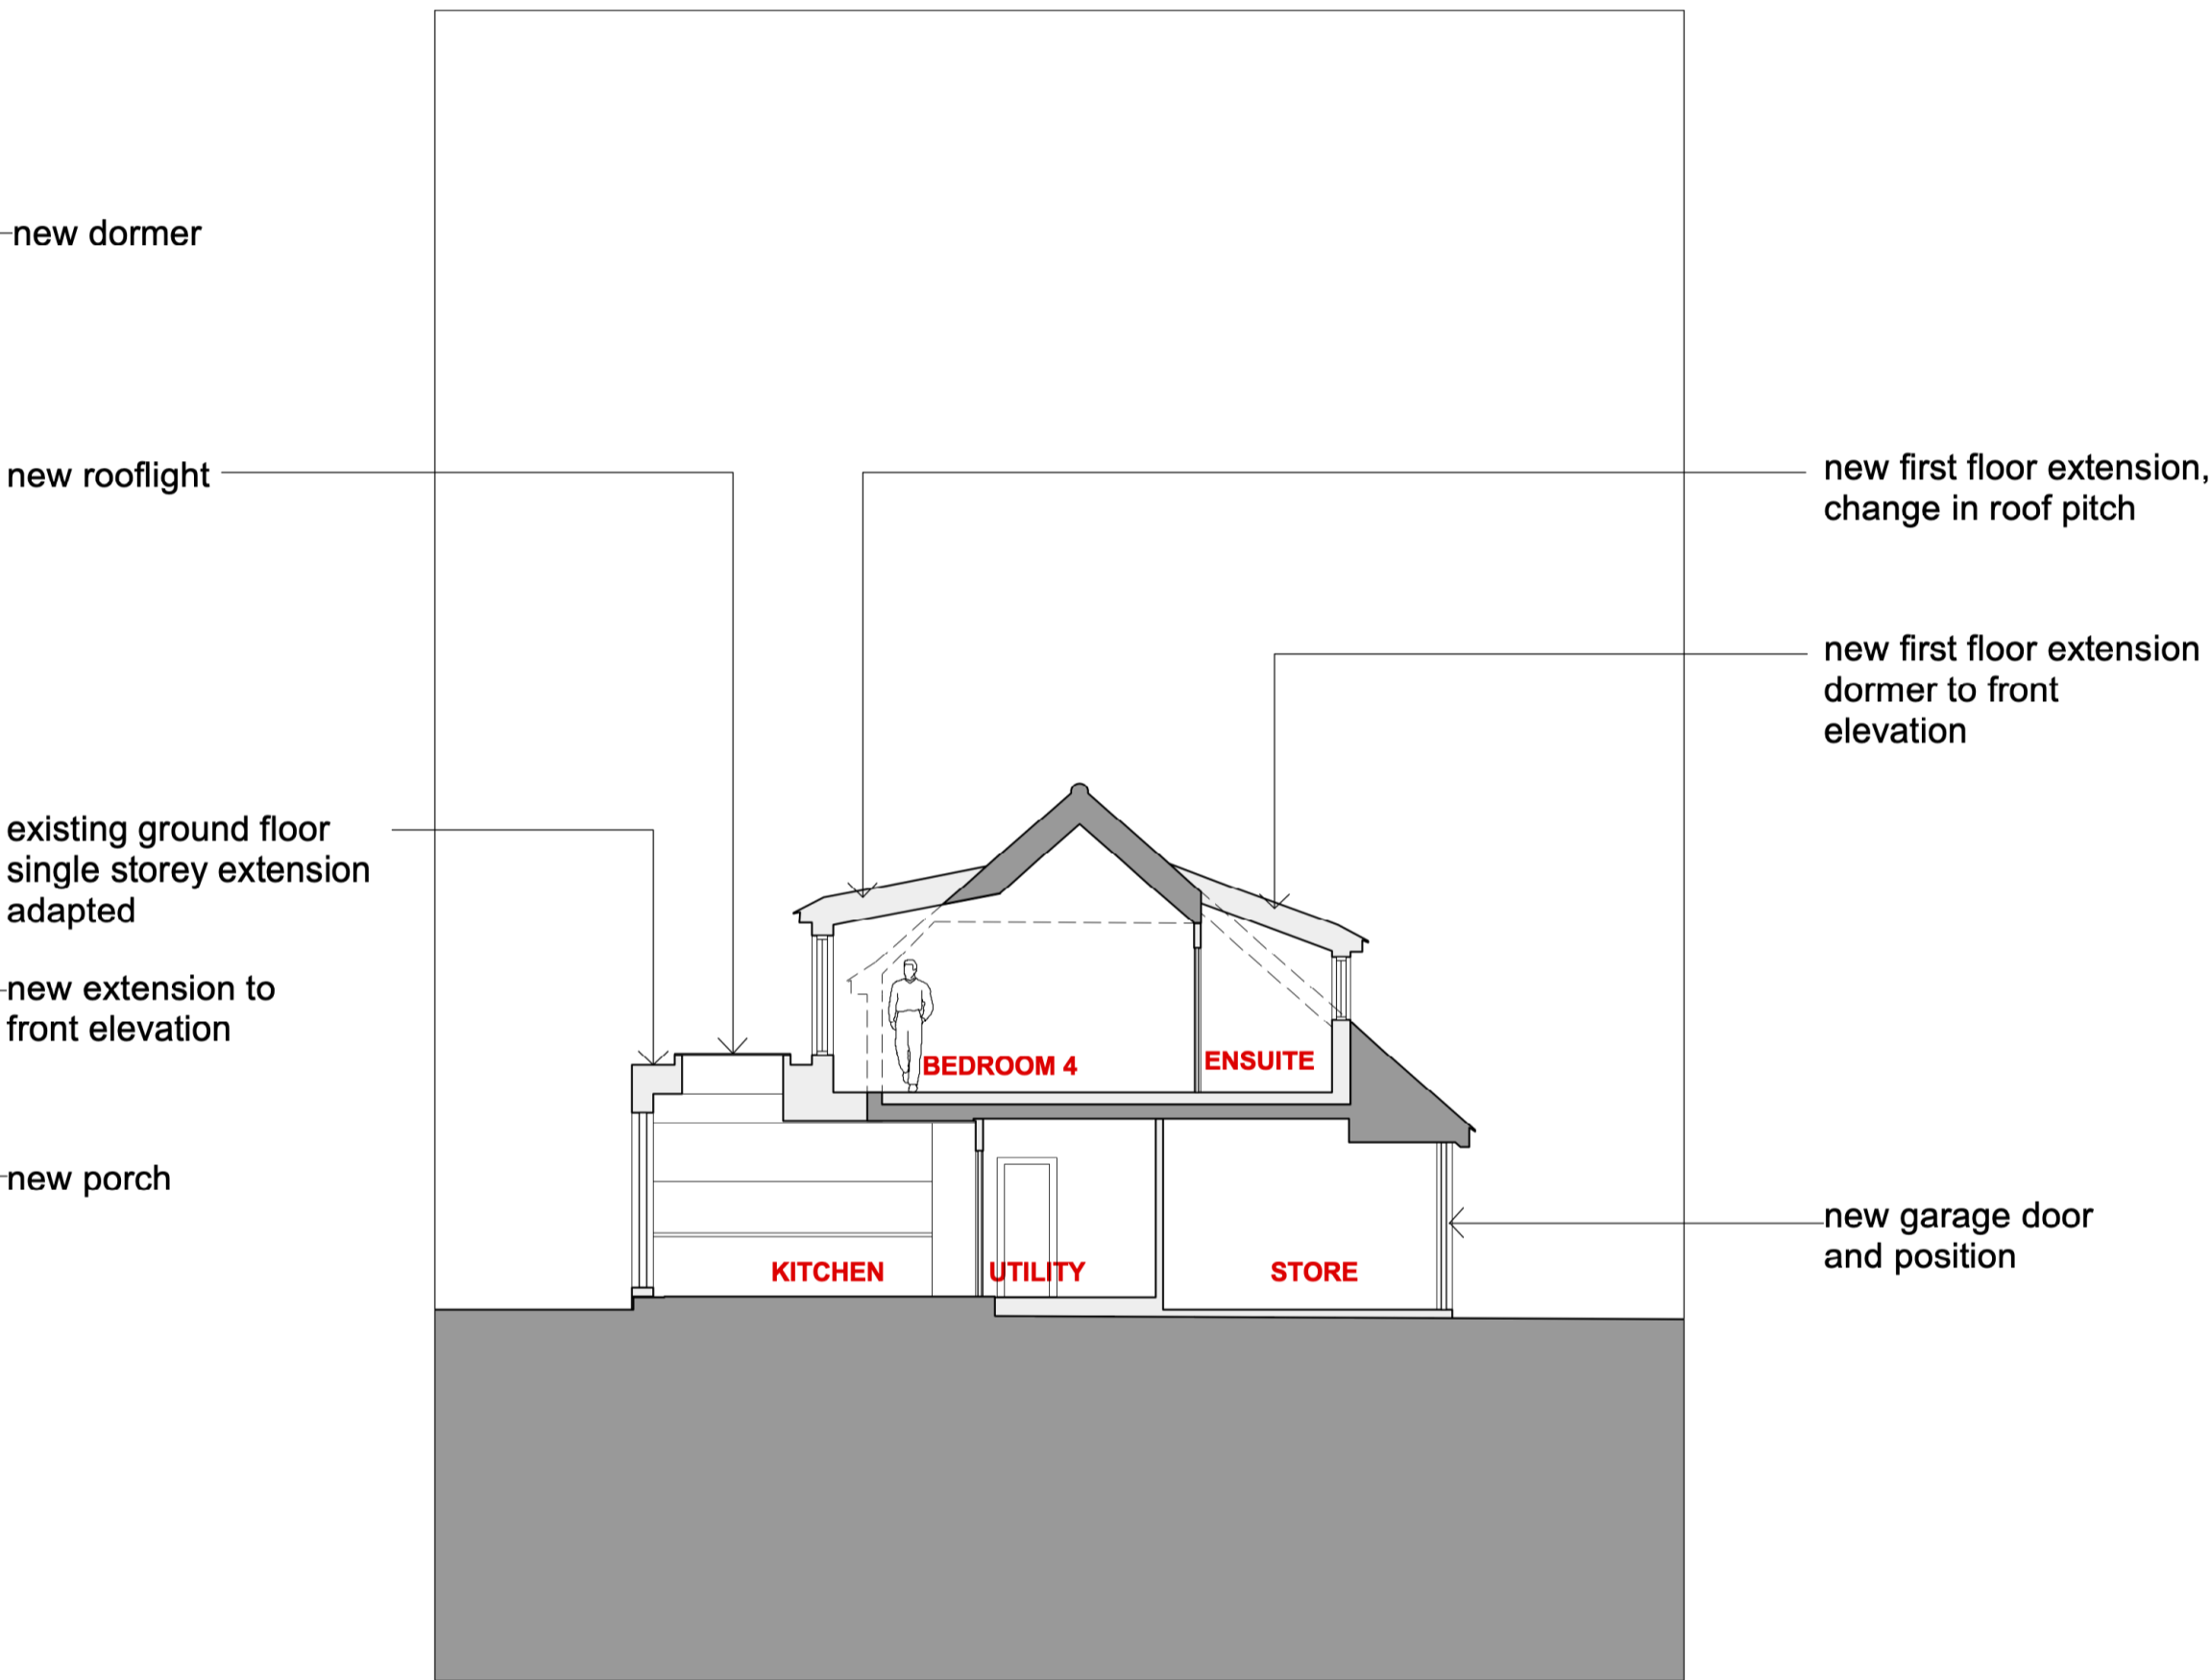

SECTION C-C AS PROPOSED

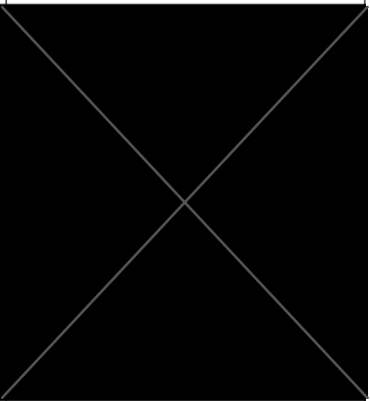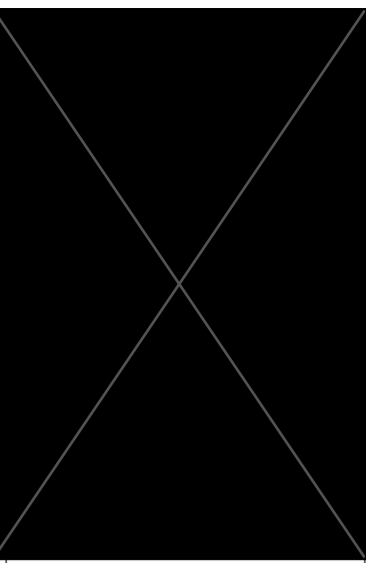

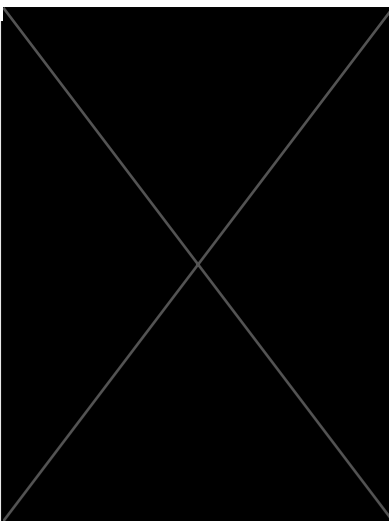


PLANNING ISSUE

revision notes


P1 07/10/2023 Planning Issue
P2 13/10/2023 Dropped kerb changed, dormer reduced




FRONT ELEVATION AS PROPOSED

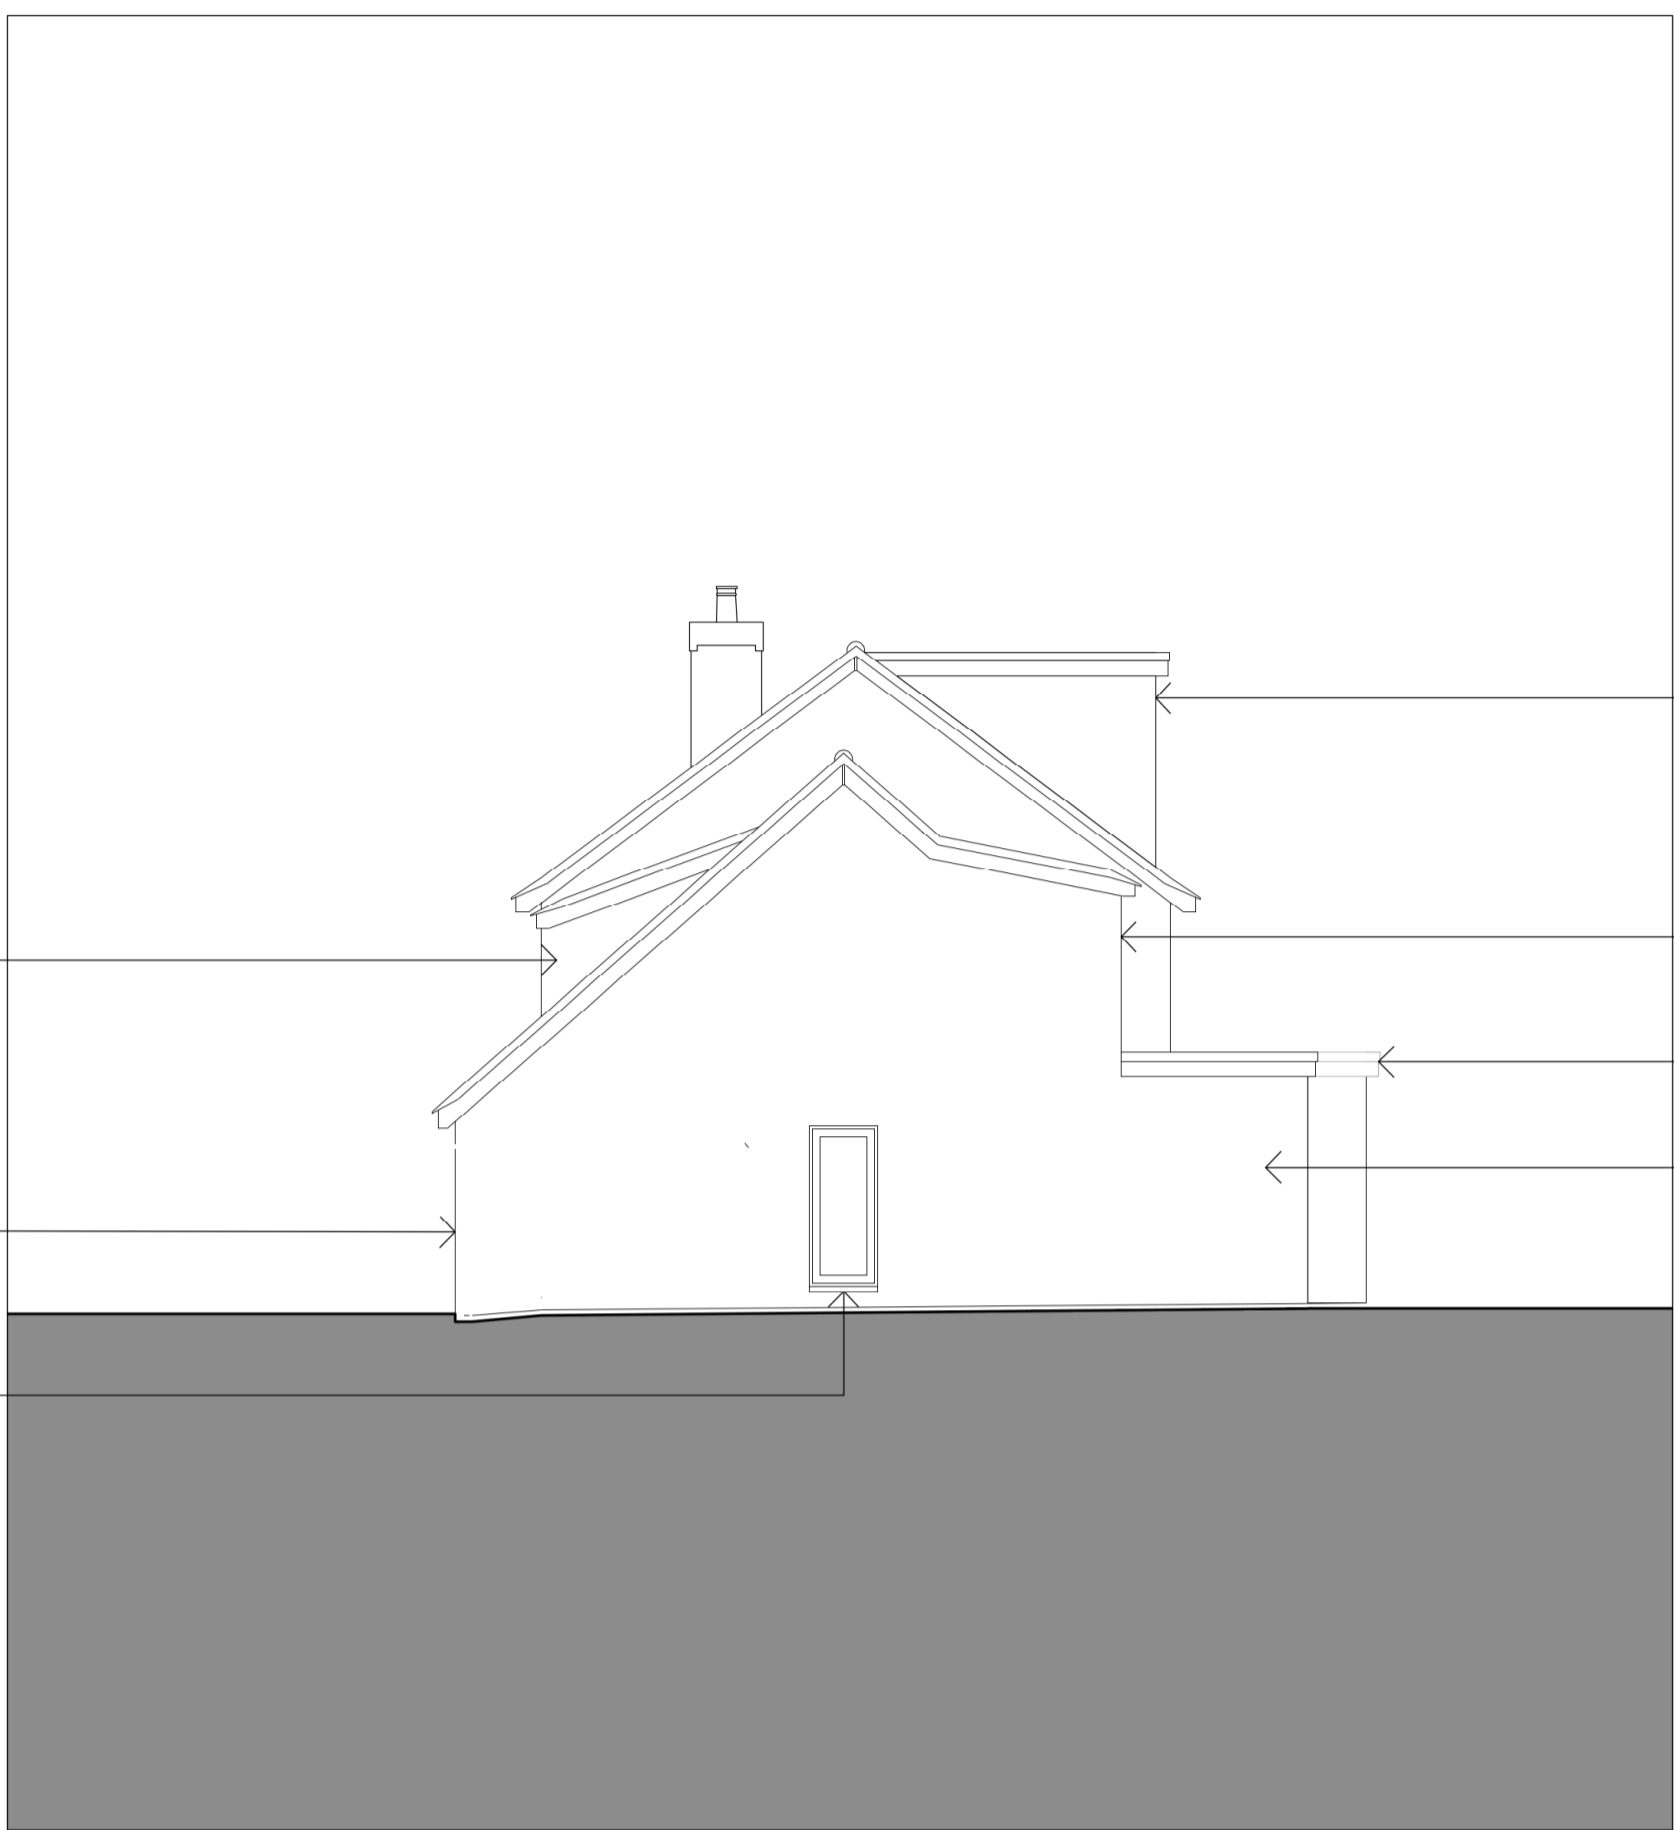

ELEVATION B-B AS PROPOSED

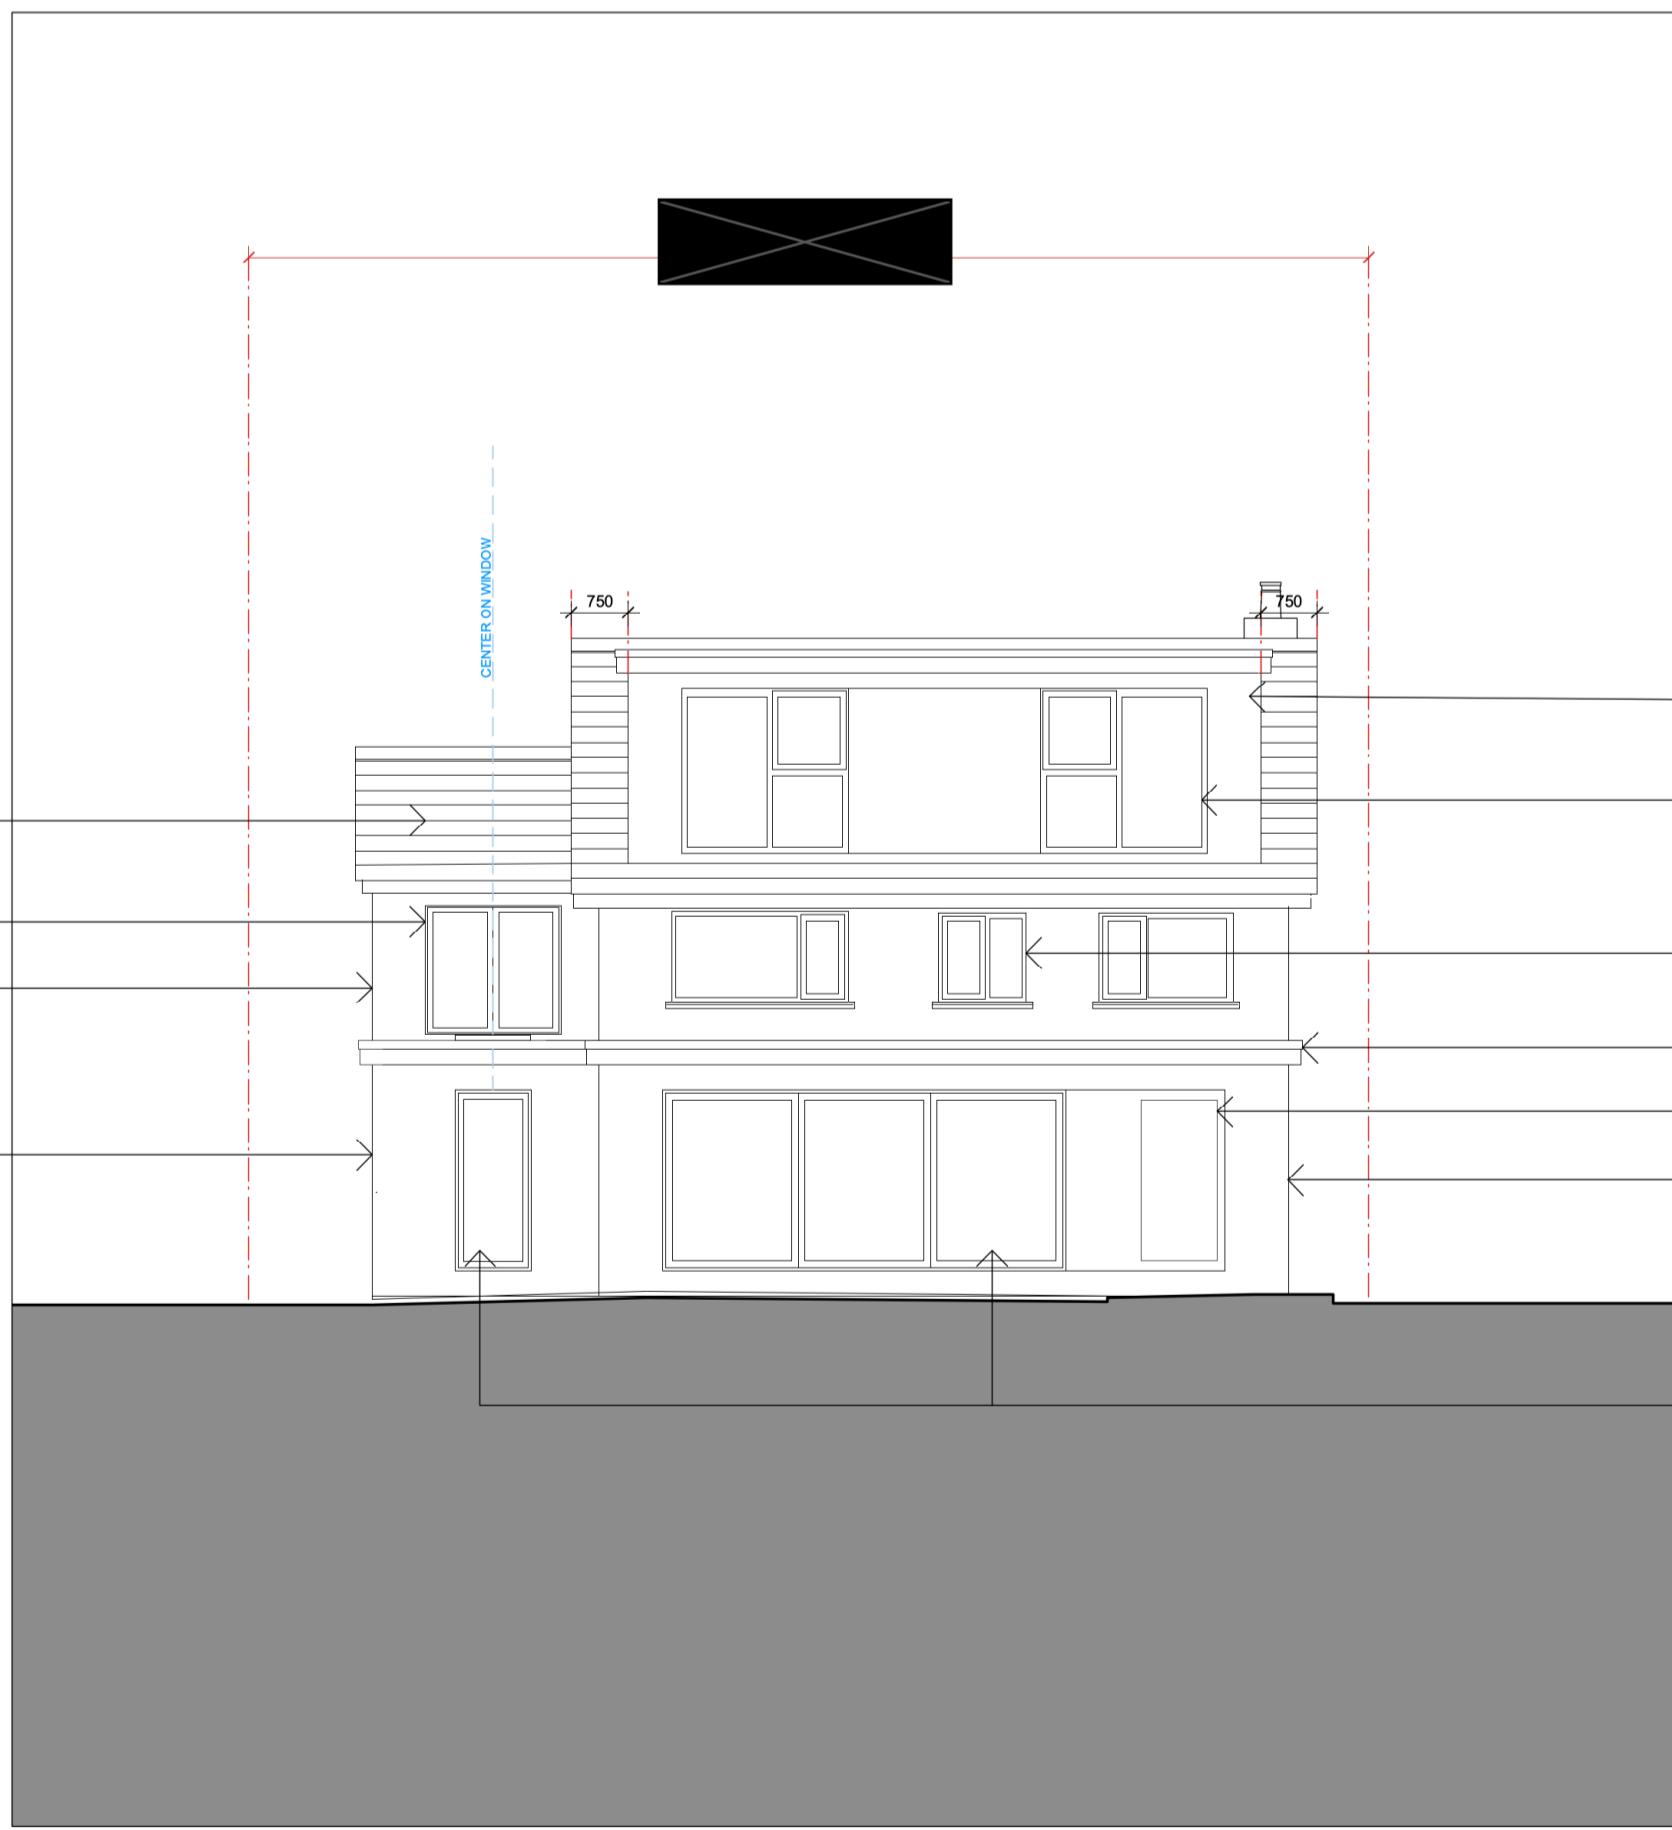

REAR ELEVATION AS PROPOSED

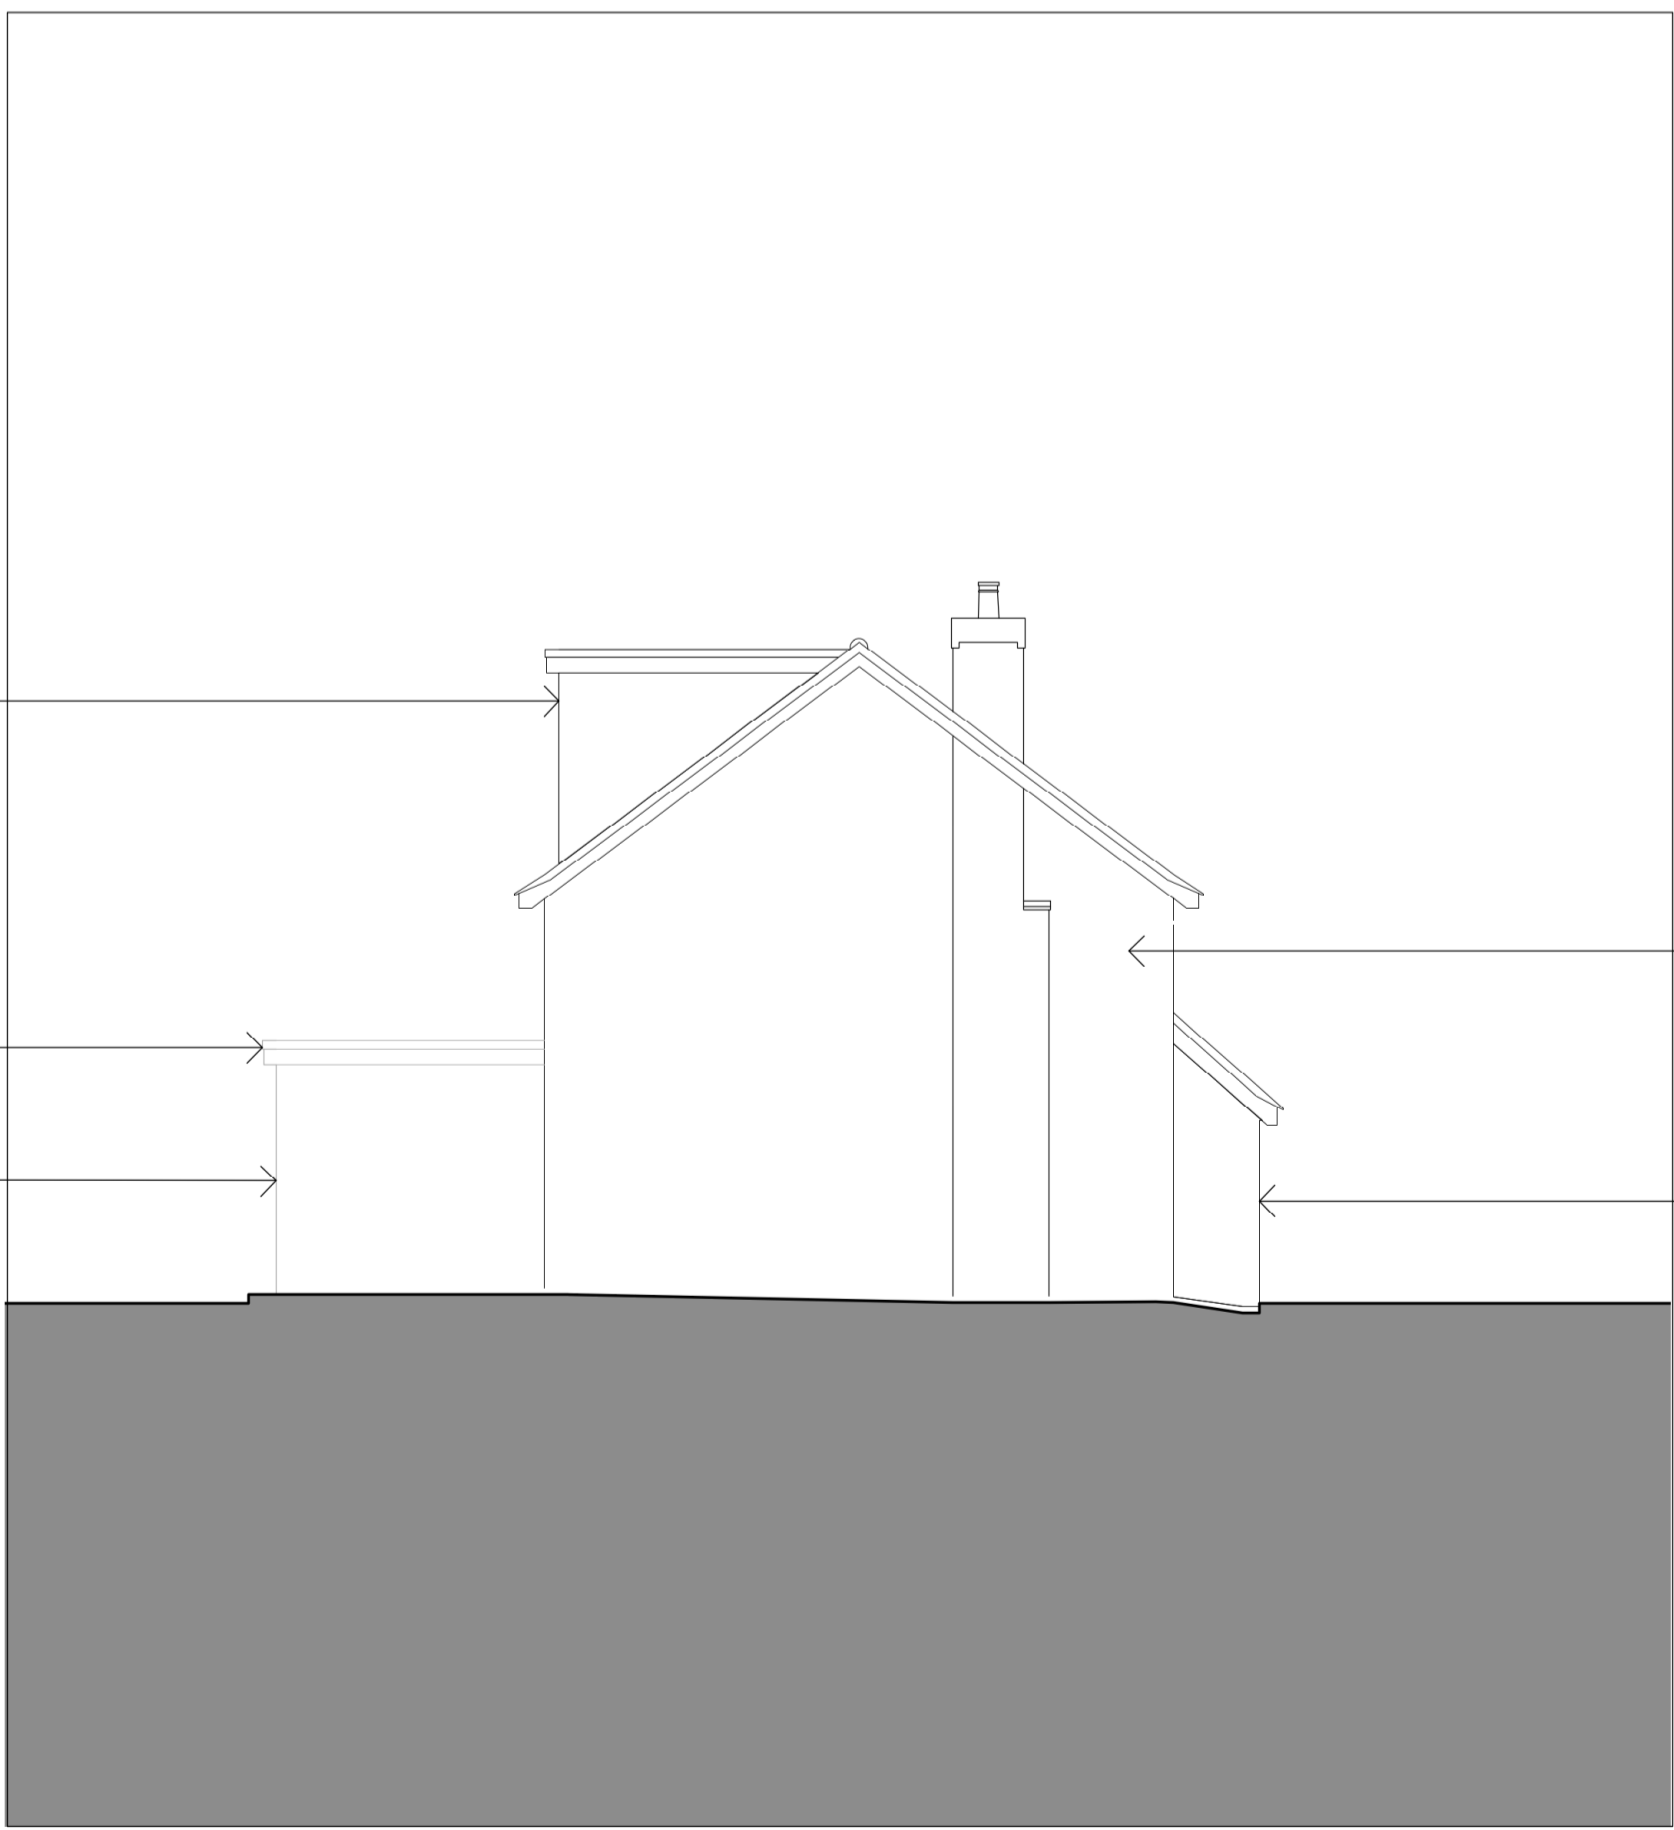

ELEVATION D-D AS PROPOSED