




PROPOSED REAR ELEVATION WITH FLAT ROOF DORMER

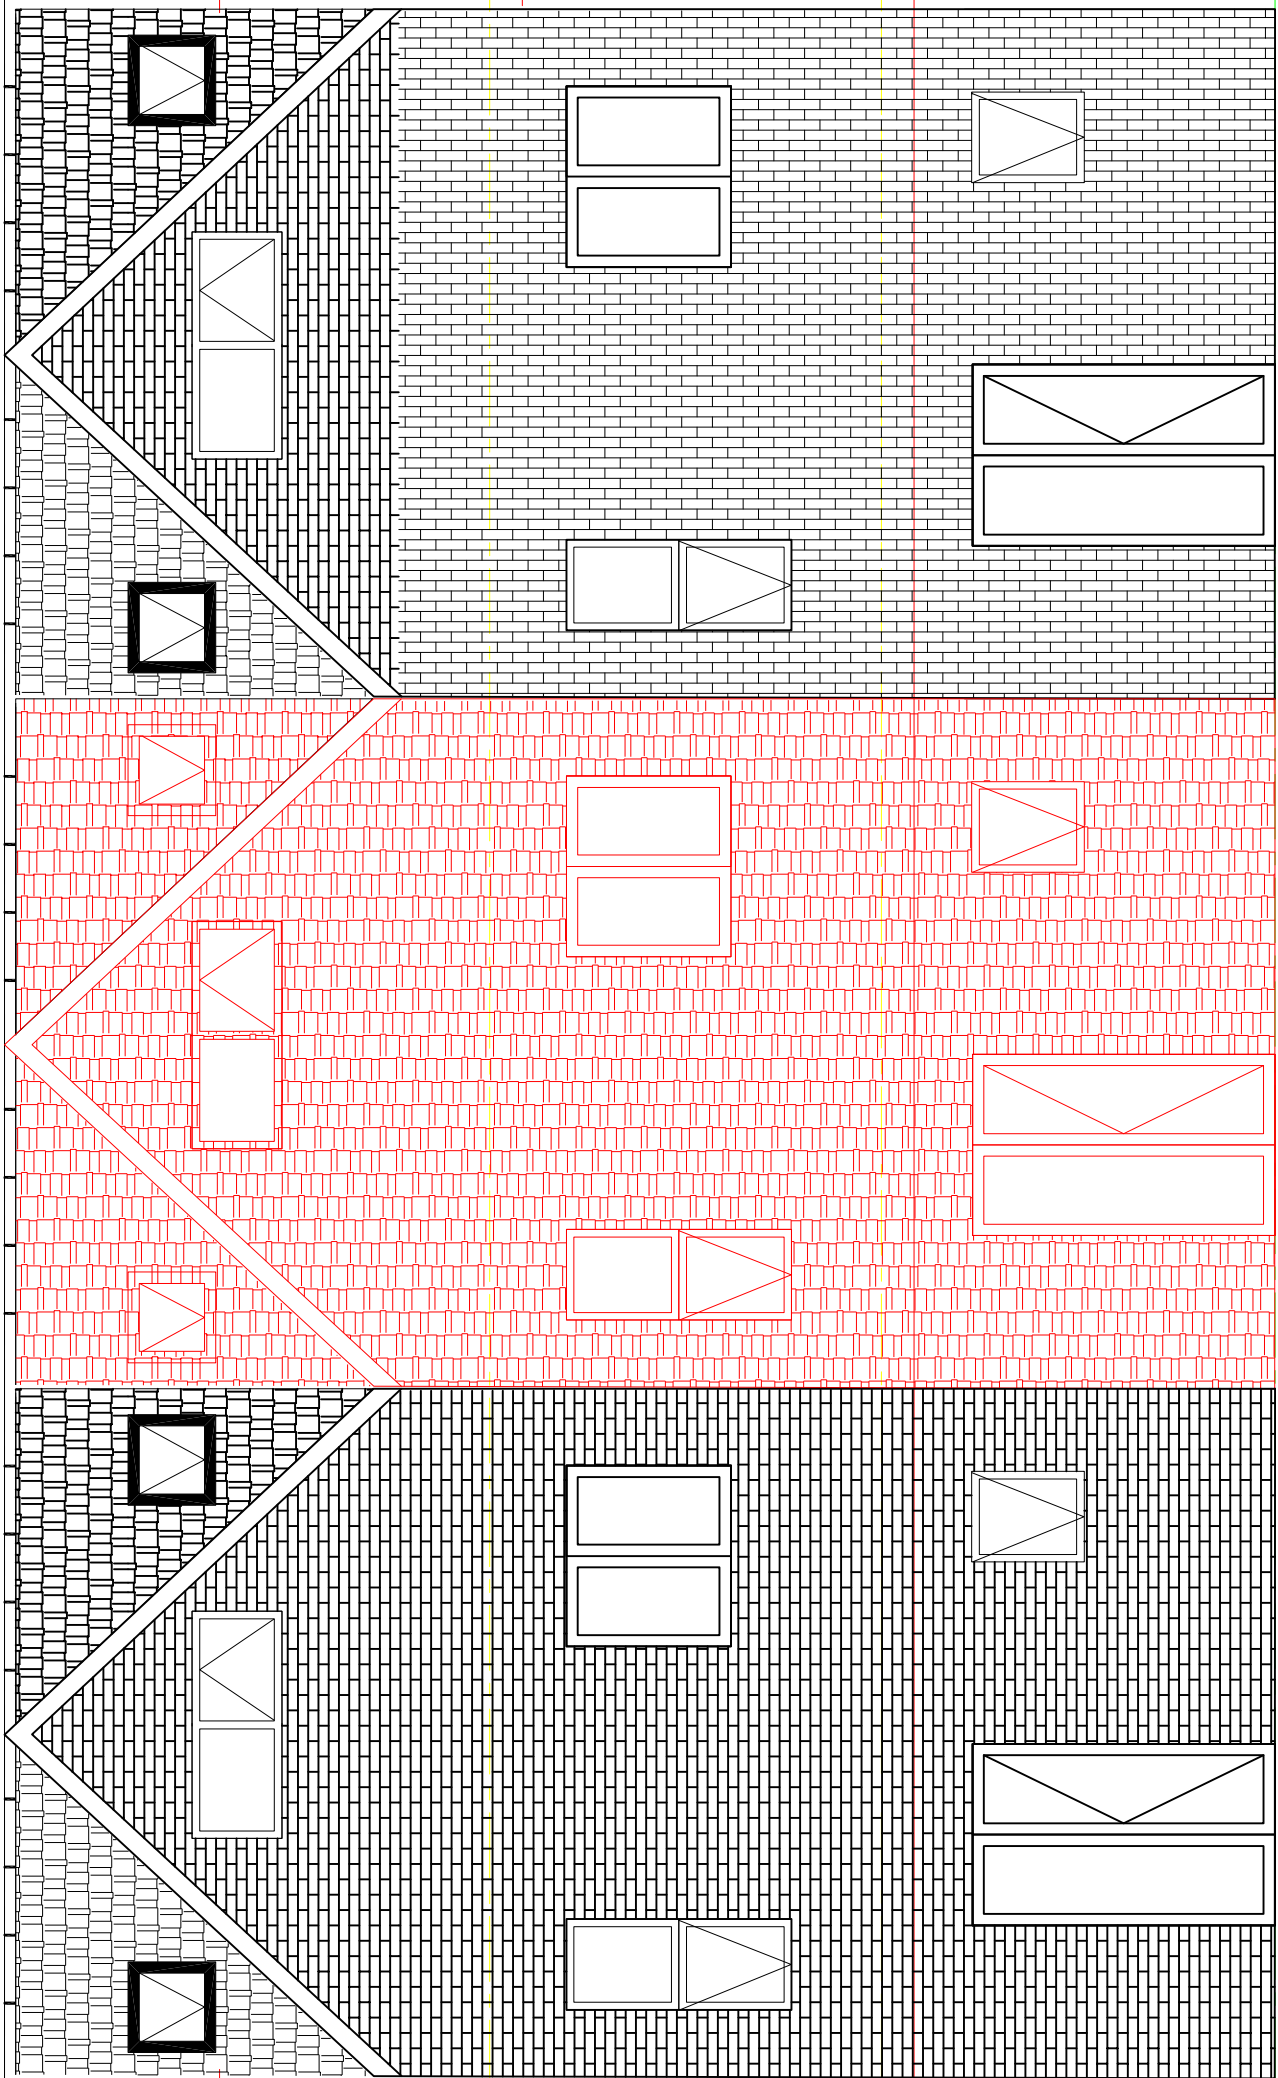


PROPOSED REAR ELEVATION WITH PITCH DORMER

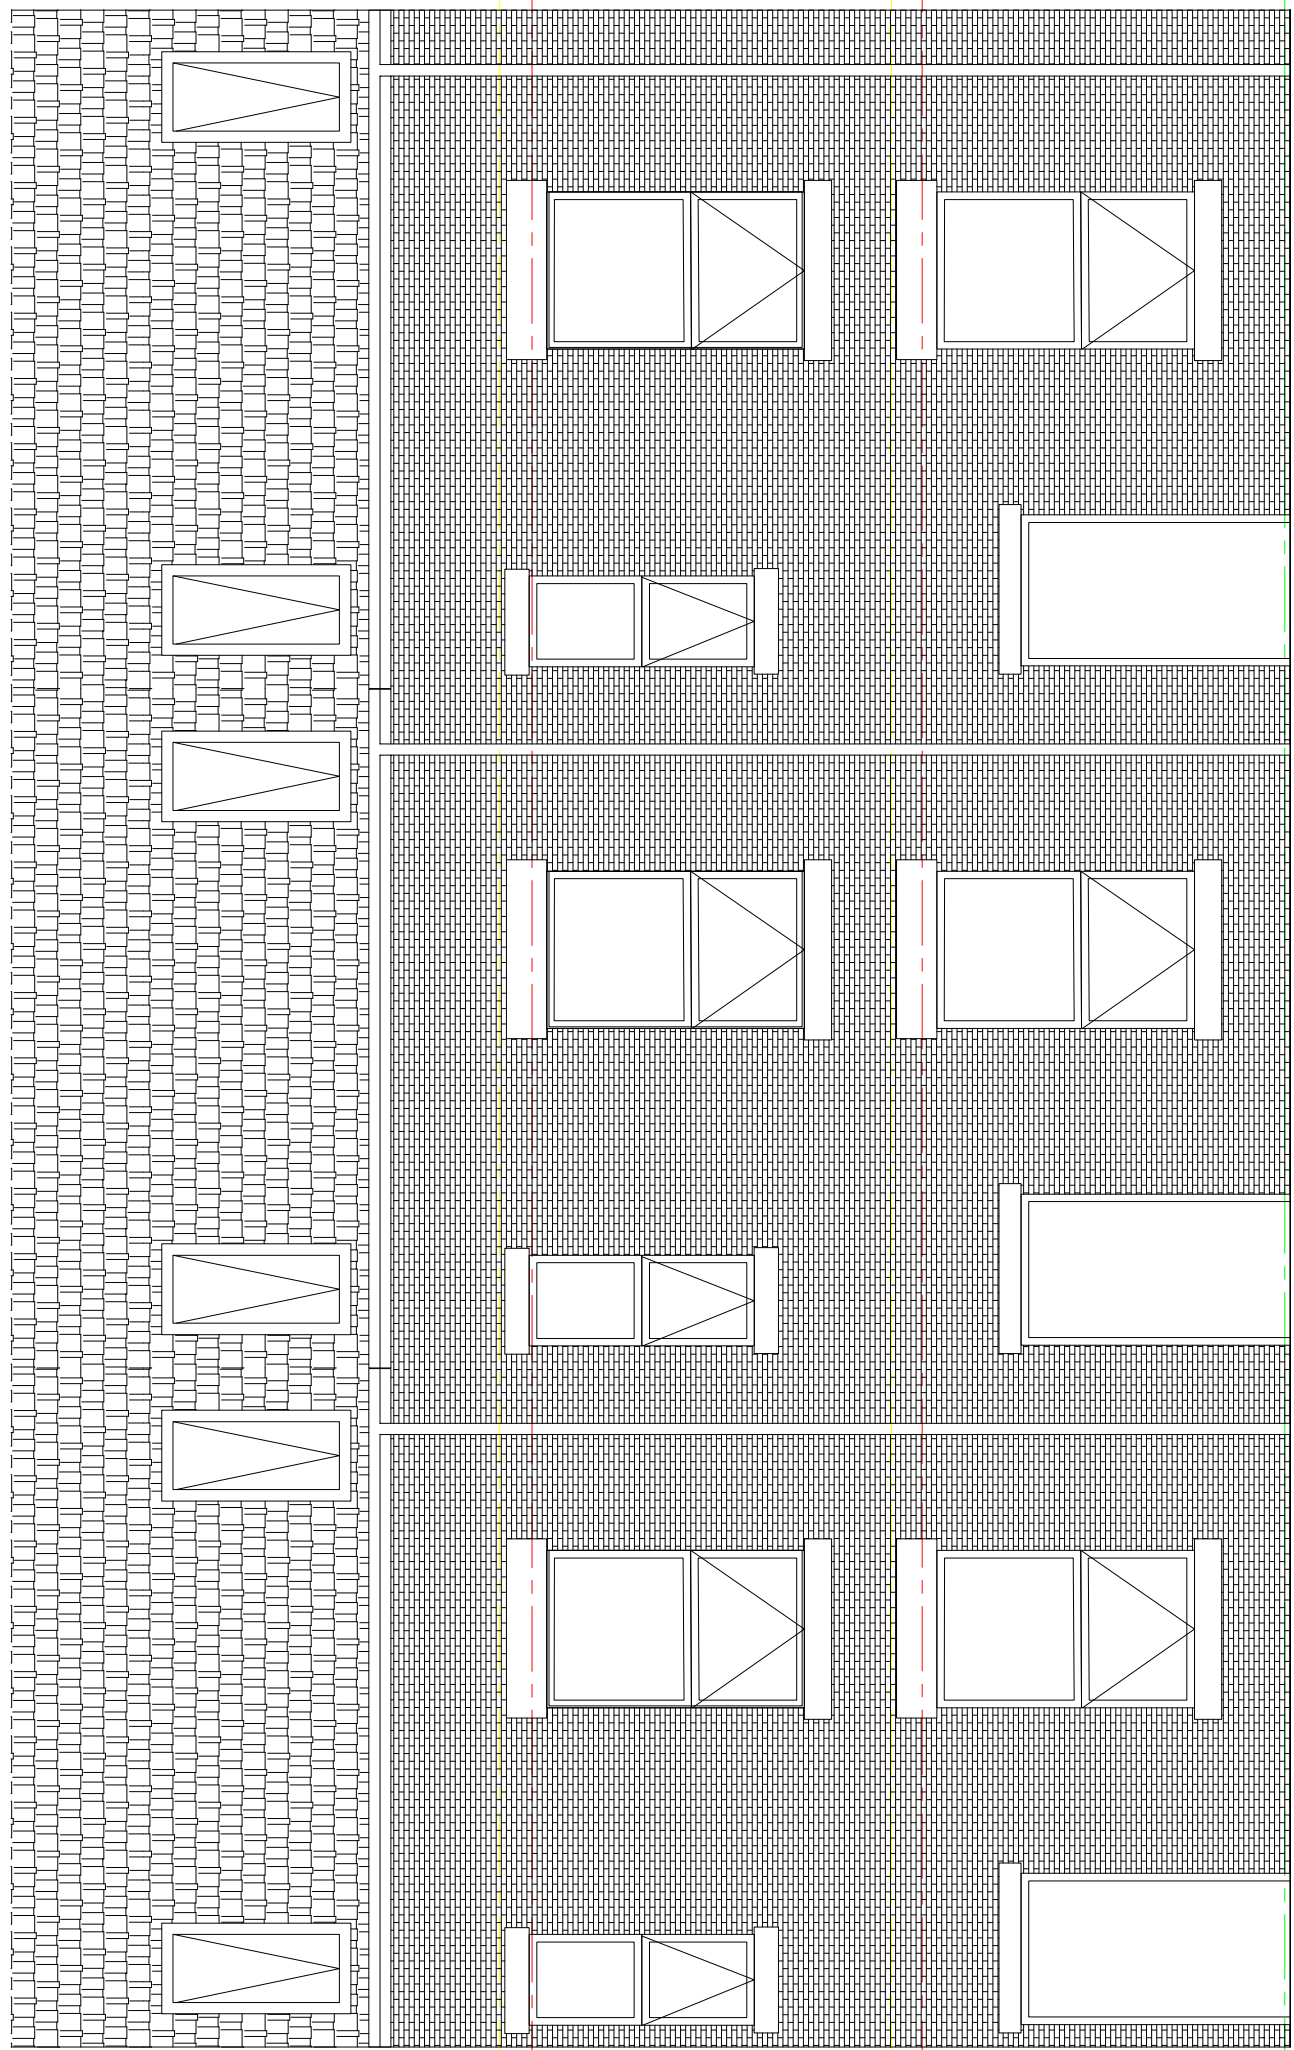

PROPOSED FRONT ELEVATION

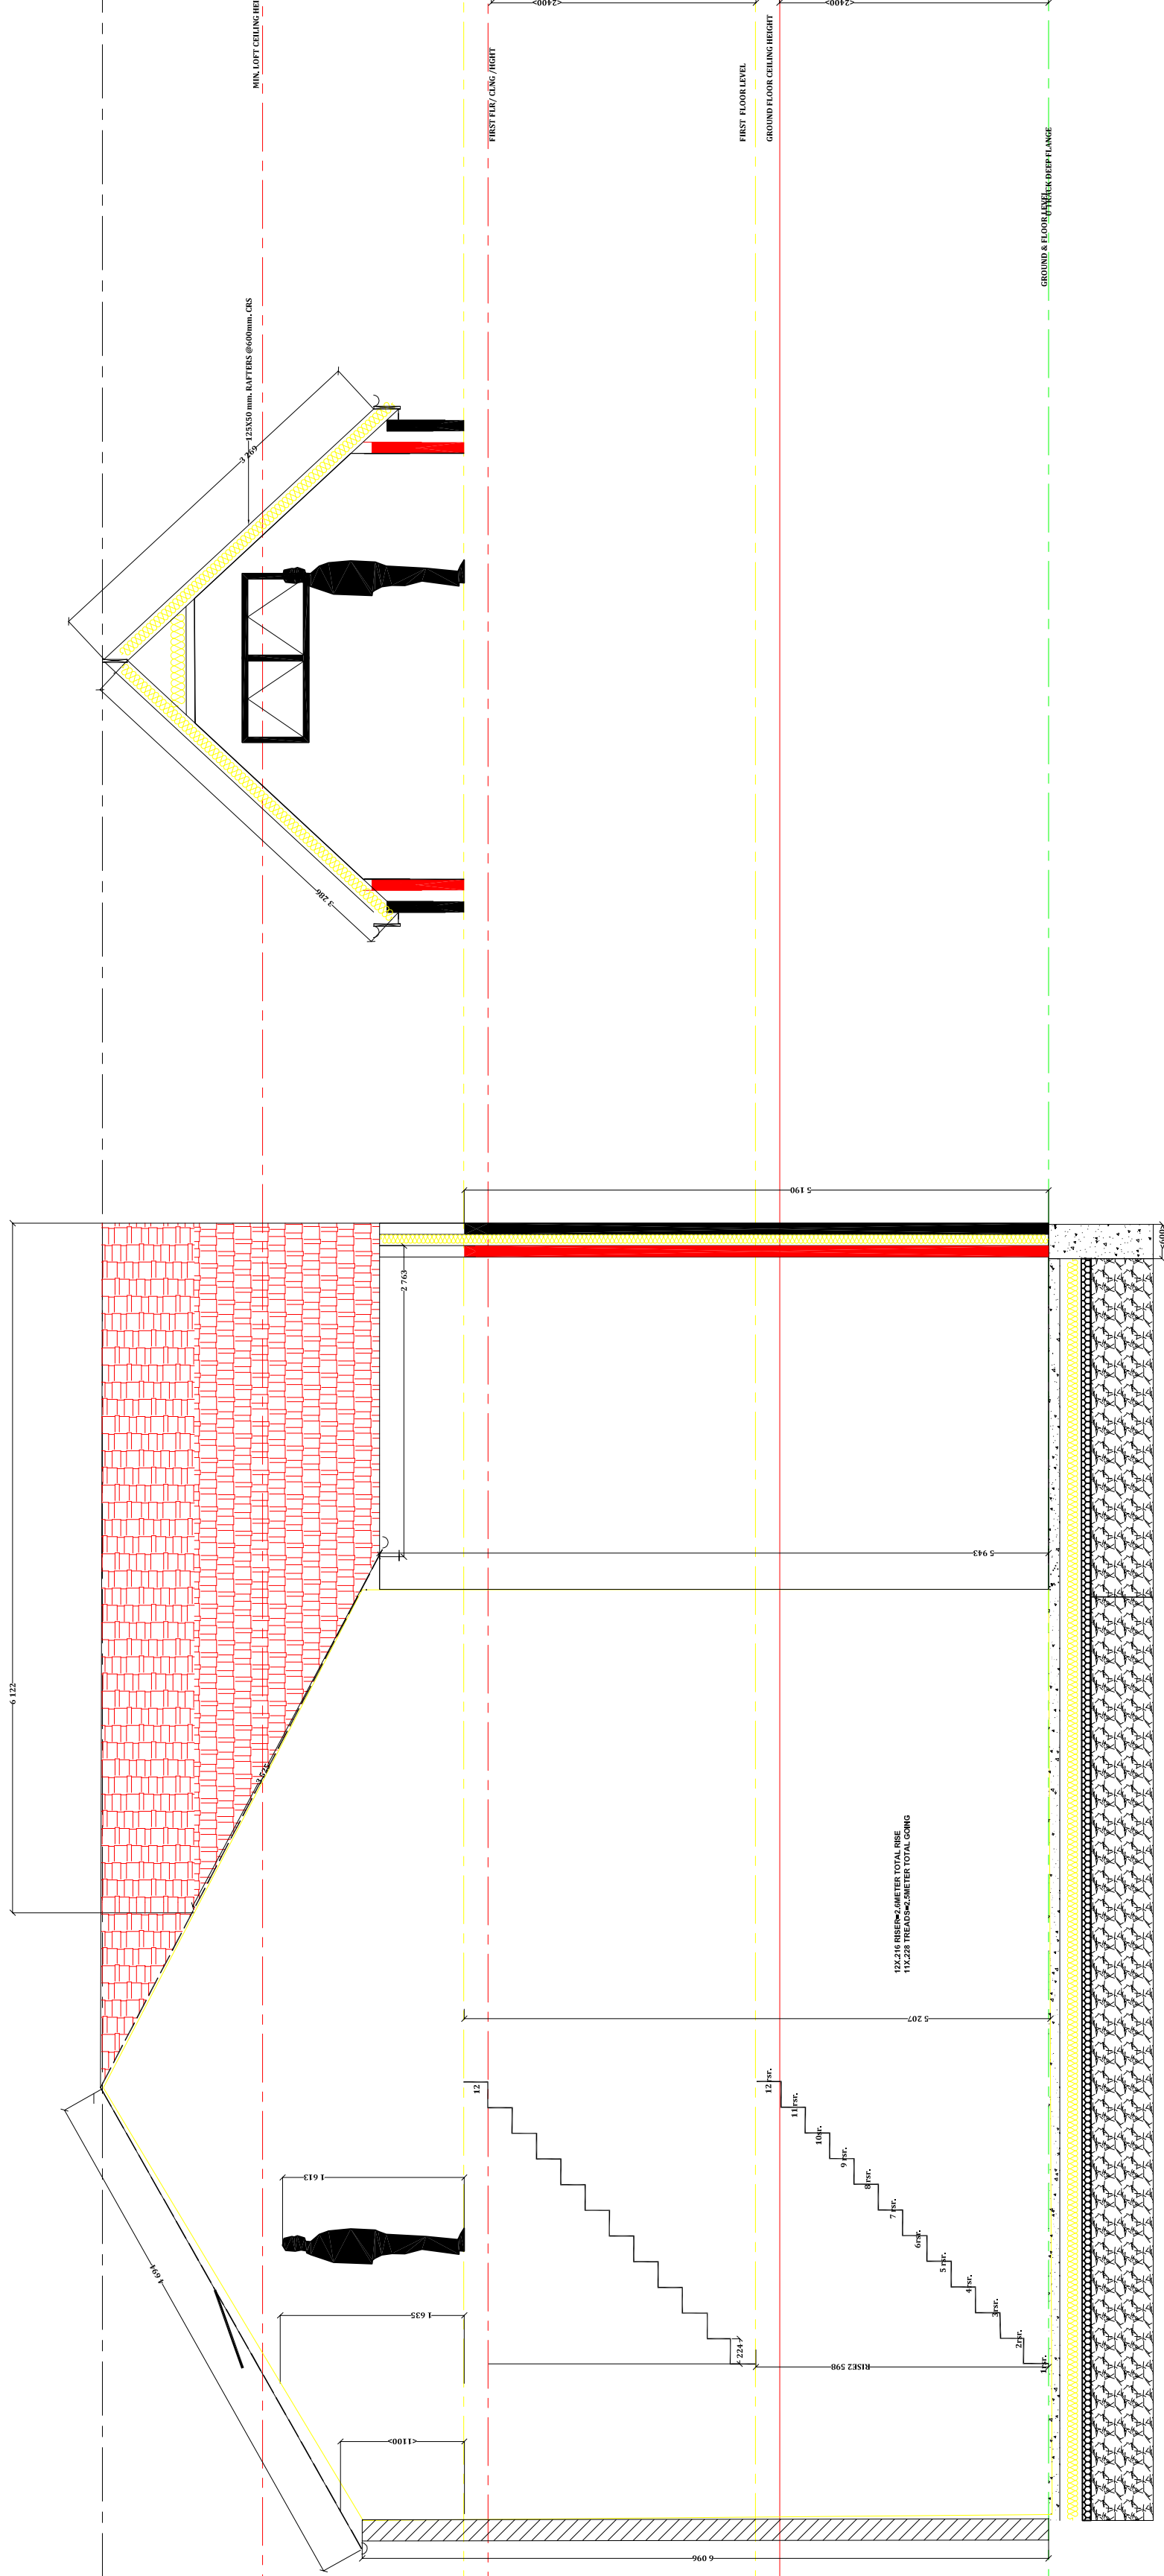

PROPOSED FRONT ELEVATION WITH PITCH DORMER

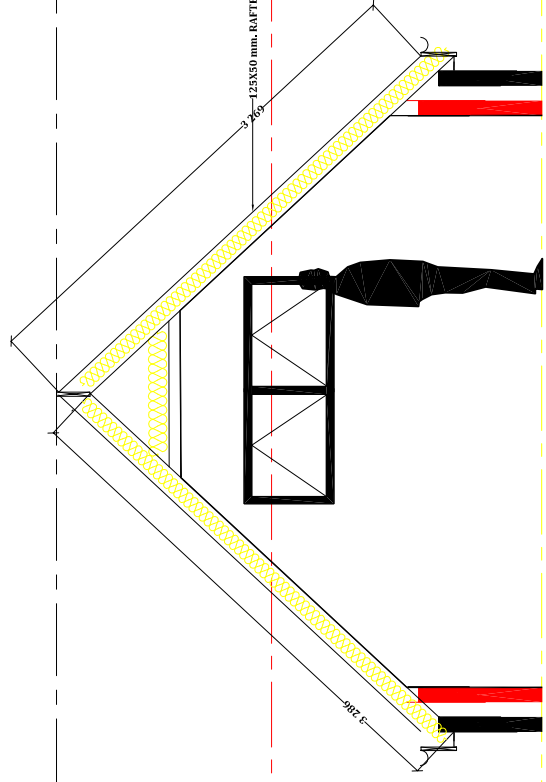

PROPOSED FRONT ELEVATION WITH FLAT ROOF DORMER