


Do not scale. Use figured dimensions only. Any discrepancies to be reported to the Architect.

rev	description	date	drawn
A	Revised following client comments.	21.08.20	
B	Revised following client comments.	26.08.20	

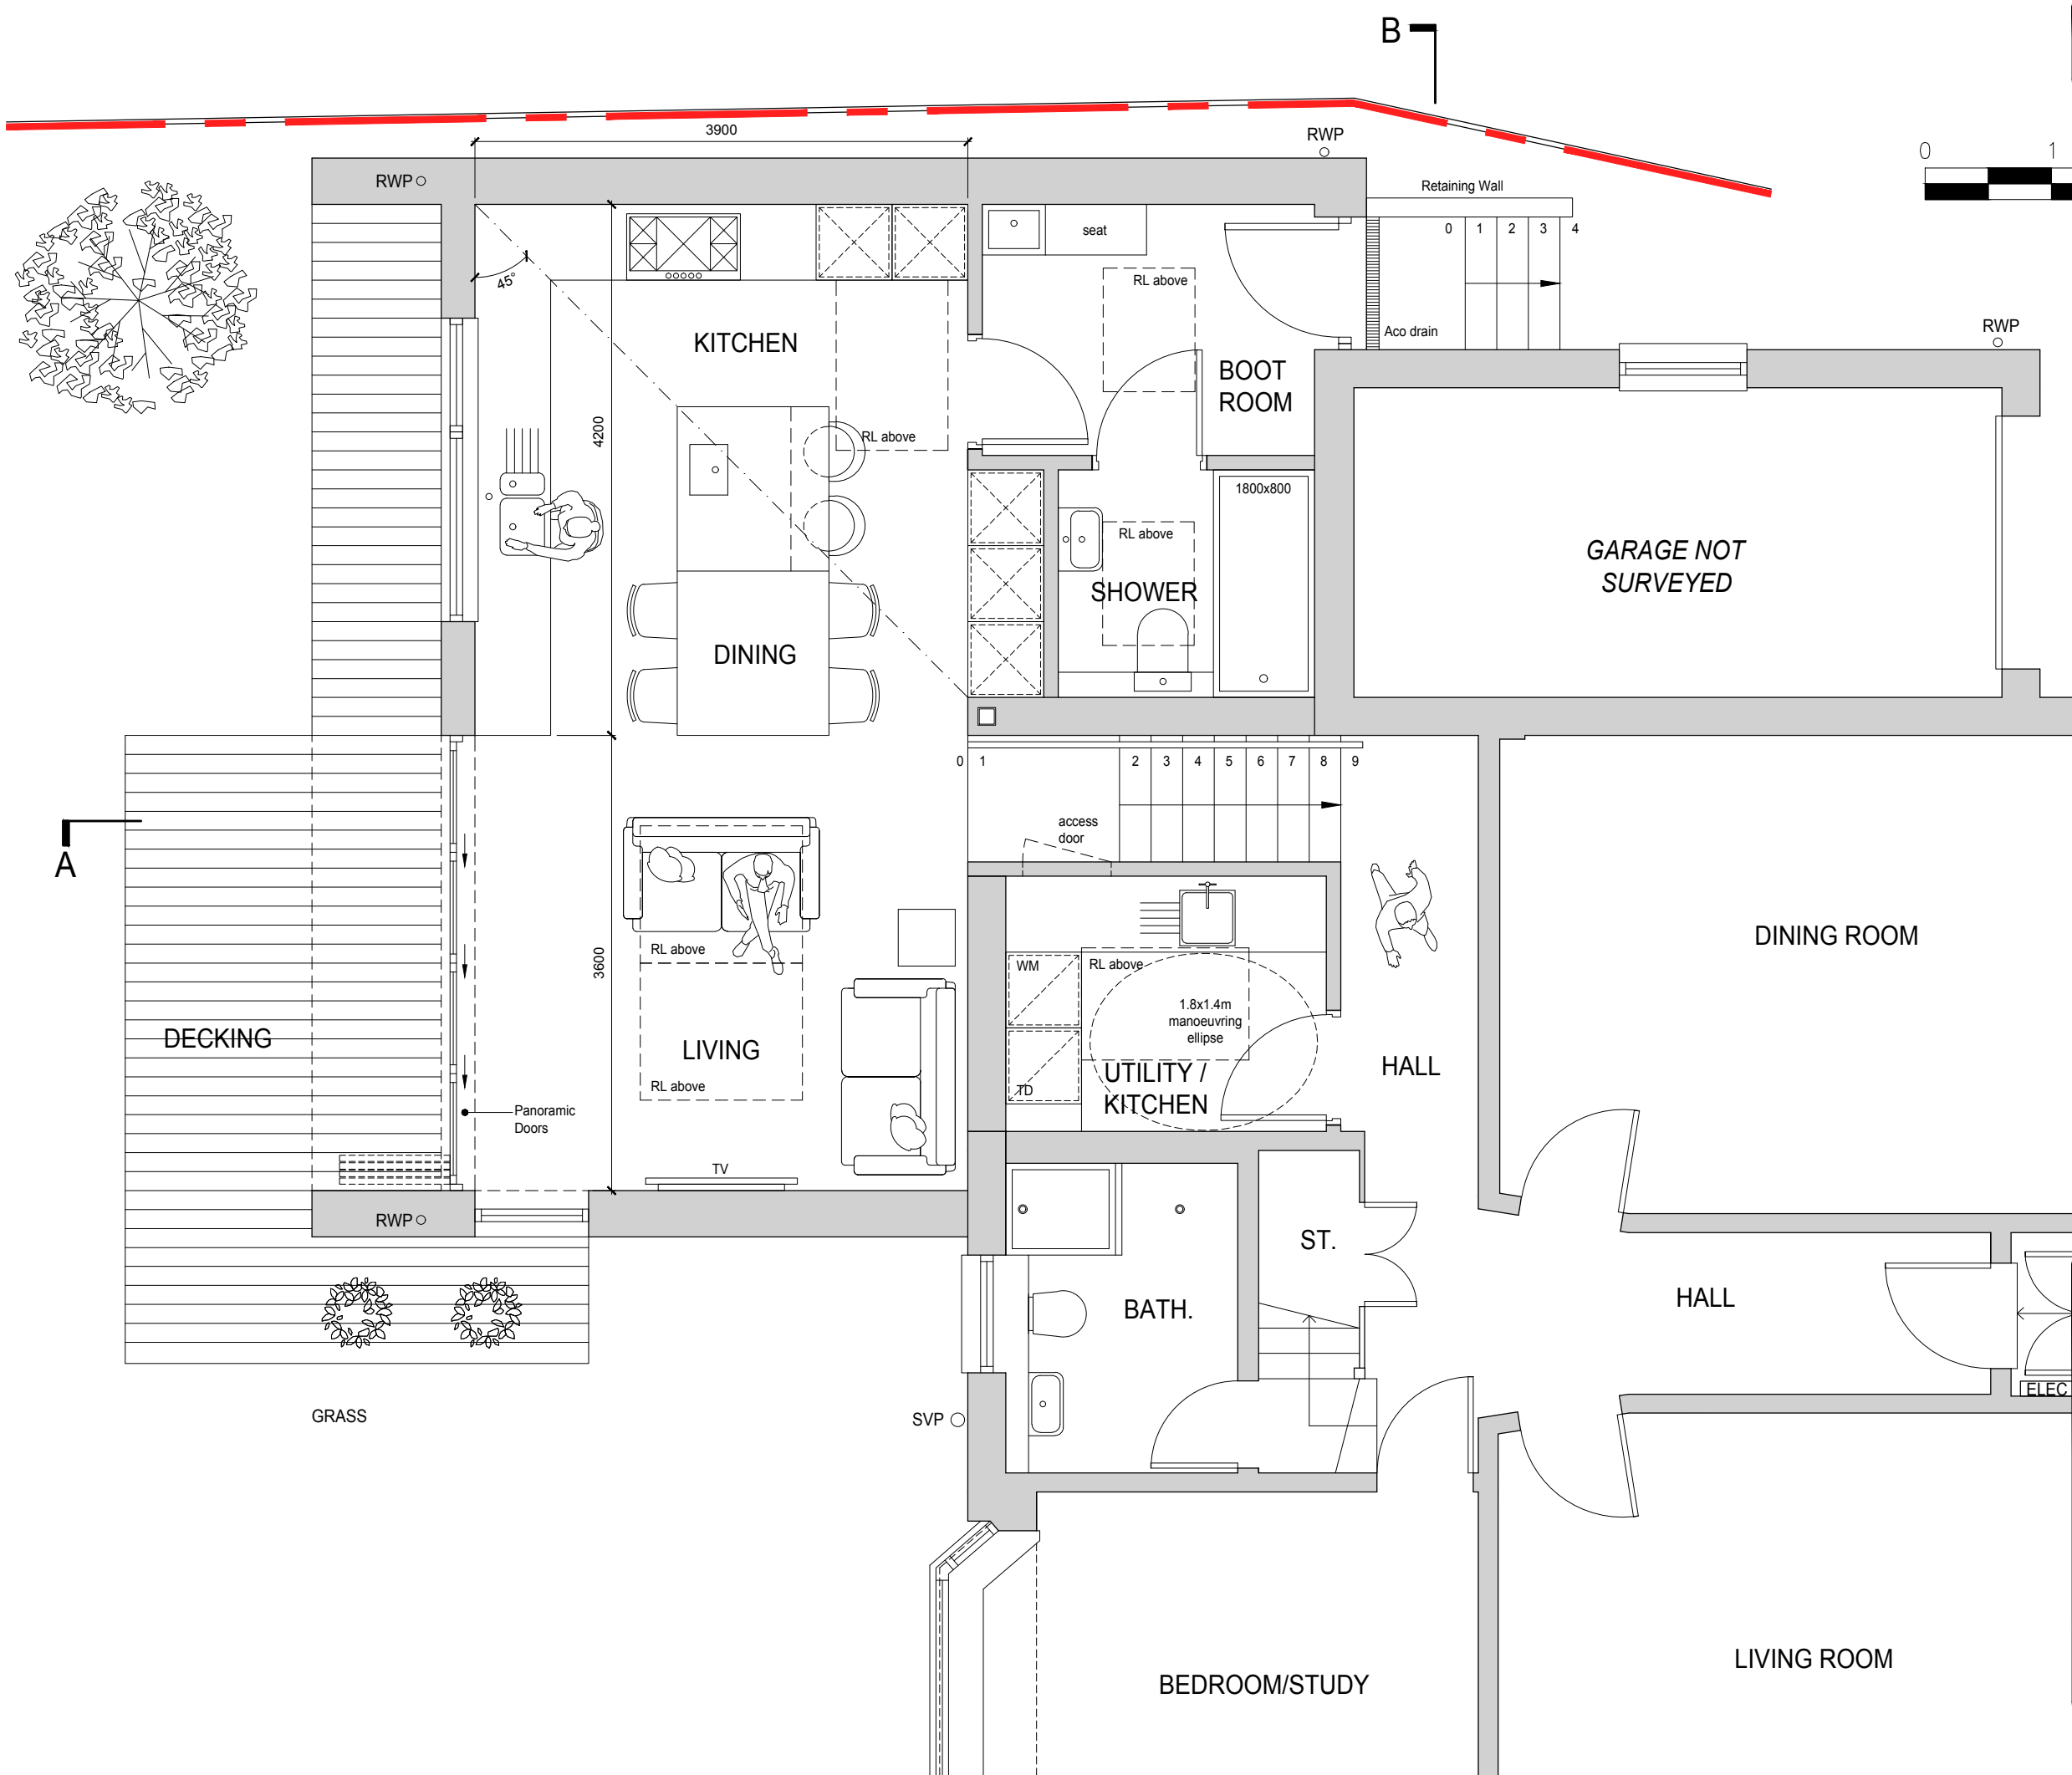

status	job number	drawing	rev.
concept	582	210_1	B
project	scale	date	drawn
Extension and Alterations	1:50 @ A3	01.06.20	
title			
Ground Floor Plan as Proposed - Option 1			
client			