



Side (NW) Elevation as Proposed



Section AA as Proposed

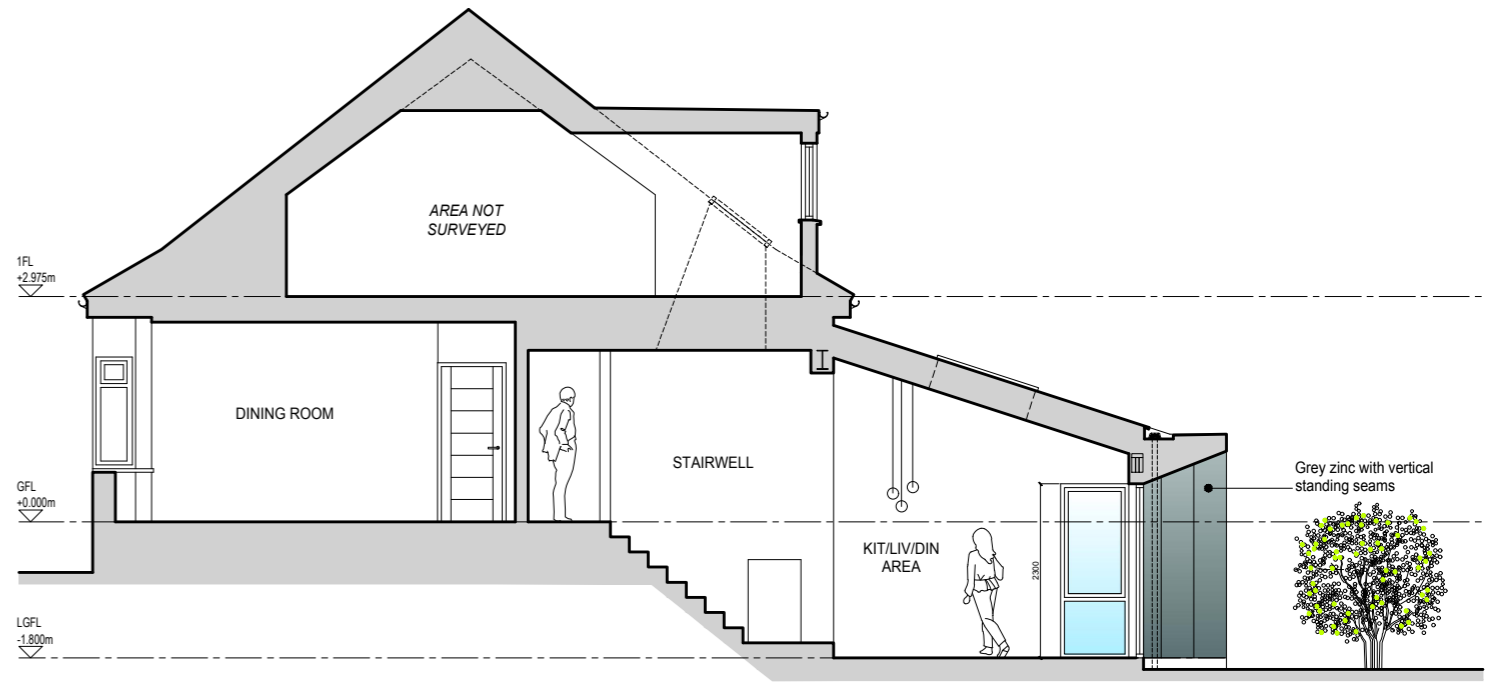


Rear Elevation as Proposed

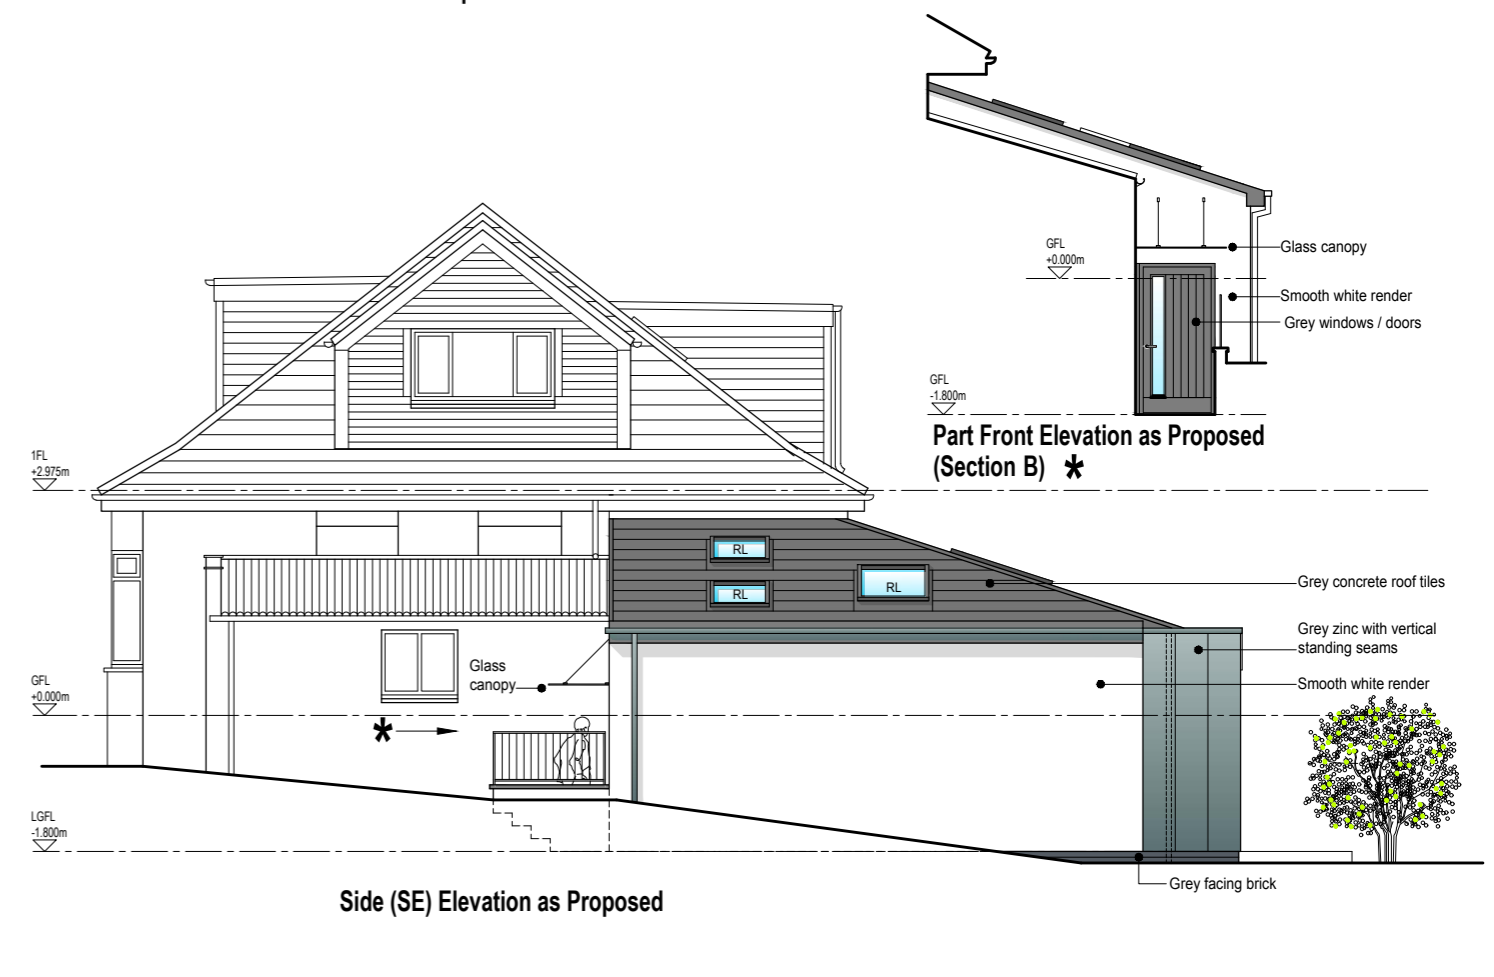

Side (SE) Elevation as Proposed

Part Front Elevation as Proposed (Section B) \*

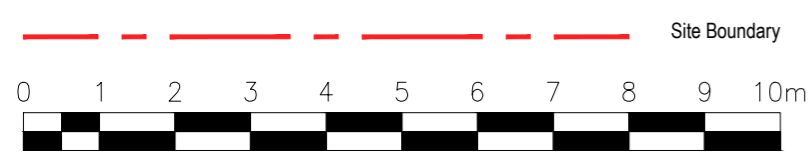

<table border="1"> <thead> <tr> <th>rev</th> <th>description</th> <th>date</th> <th>drawn</th> </tr> </thead> <tbody> <tr> <td>A</td> <td>Revised following client comments.</td> <td>21.08.20</td> <td></td> </tr> <tr> <td>B</td> <td>Revised following client comments.</td> <td>26.08.20</td> <td></td> </tr> </tbody> </table>	rev	description	date	drawn	A	Revised following client comments.	21.08.20		B	Revised following client comments.	26.08.20		<table border="1"> <tr> <td>project</td> <td colspan="3">Extension and Alterations</td> </tr> <tr> <td>title</td> <td colspan="3">Elevations as Proposed</td> </tr> <tr> <td>client</td> <td colspan="3"></td> </tr> </table>	project	Extension and Alterations			title	Elevations as Proposed			client				<table border="1"> <tr> <td>status</td> <td colspan="3">concept</td> </tr> <tr> <td>job number</td> <td>drawing</td> <td>revision</td> <td></td> </tr> <tr> <td>582</td> <td>320</td> <td>B</td> <td></td> </tr> <tr> <td>scale</td> <td>date</td> <td>drawn</td> <td></td> </tr> <tr> <td>1:100 @ A3</td> <td>01.06.20</td> <td></td> <td></td> </tr> </table>	status	concept			job number	drawing	revision		582	320	B		scale	date	drawn		1:100 @ A3	01.06.20			
rev	description	date	drawn	
A	Revised following client comments.	21.08.20	
B	Revised following client comments.	26.08.20	
project	Extension and Alterations	
title	Elevations as Proposed	
client	
status	concept	
job number	drawing	revision	
582	320	B	
scale	date	drawn	
1:100 @ A3	01.06.20	

Do not scale. Use figured dimensions only. Any discrepancies to be reported to the Architect.