




Proposed front elevation

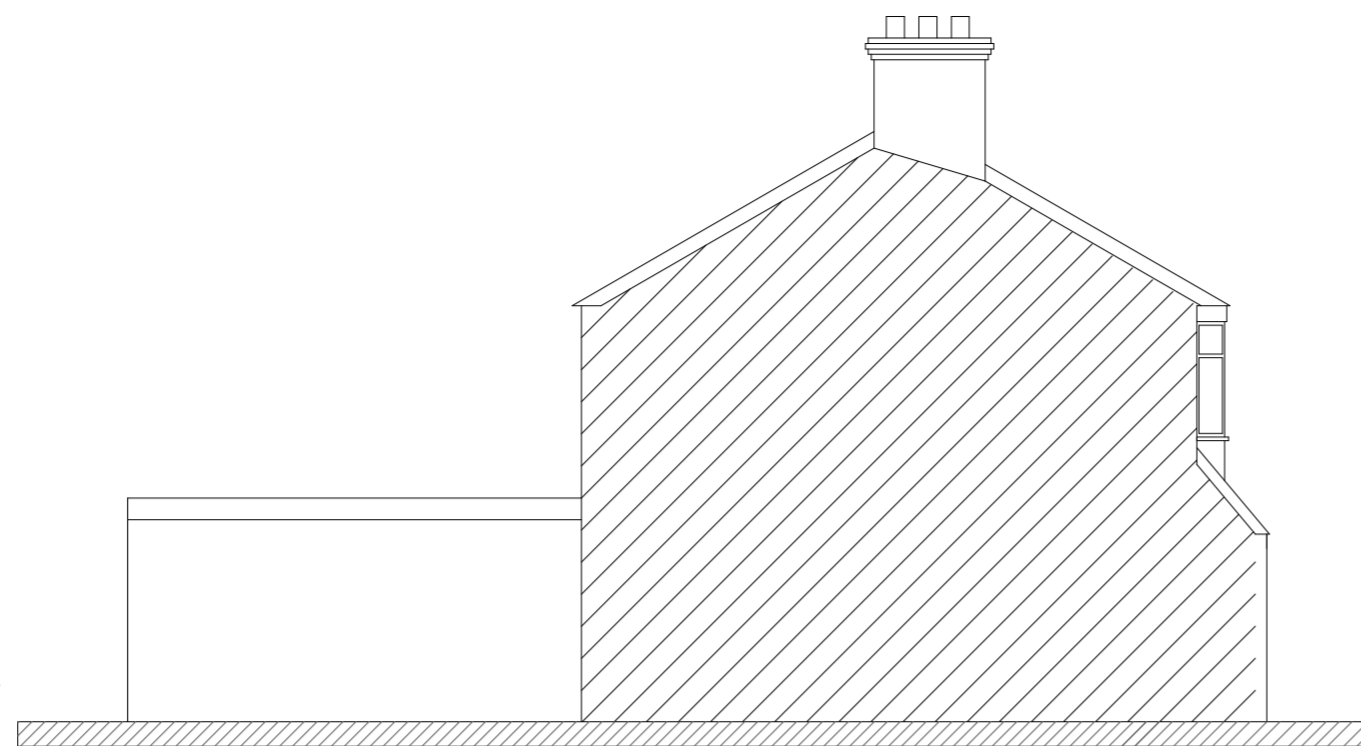


Proposed side elevation

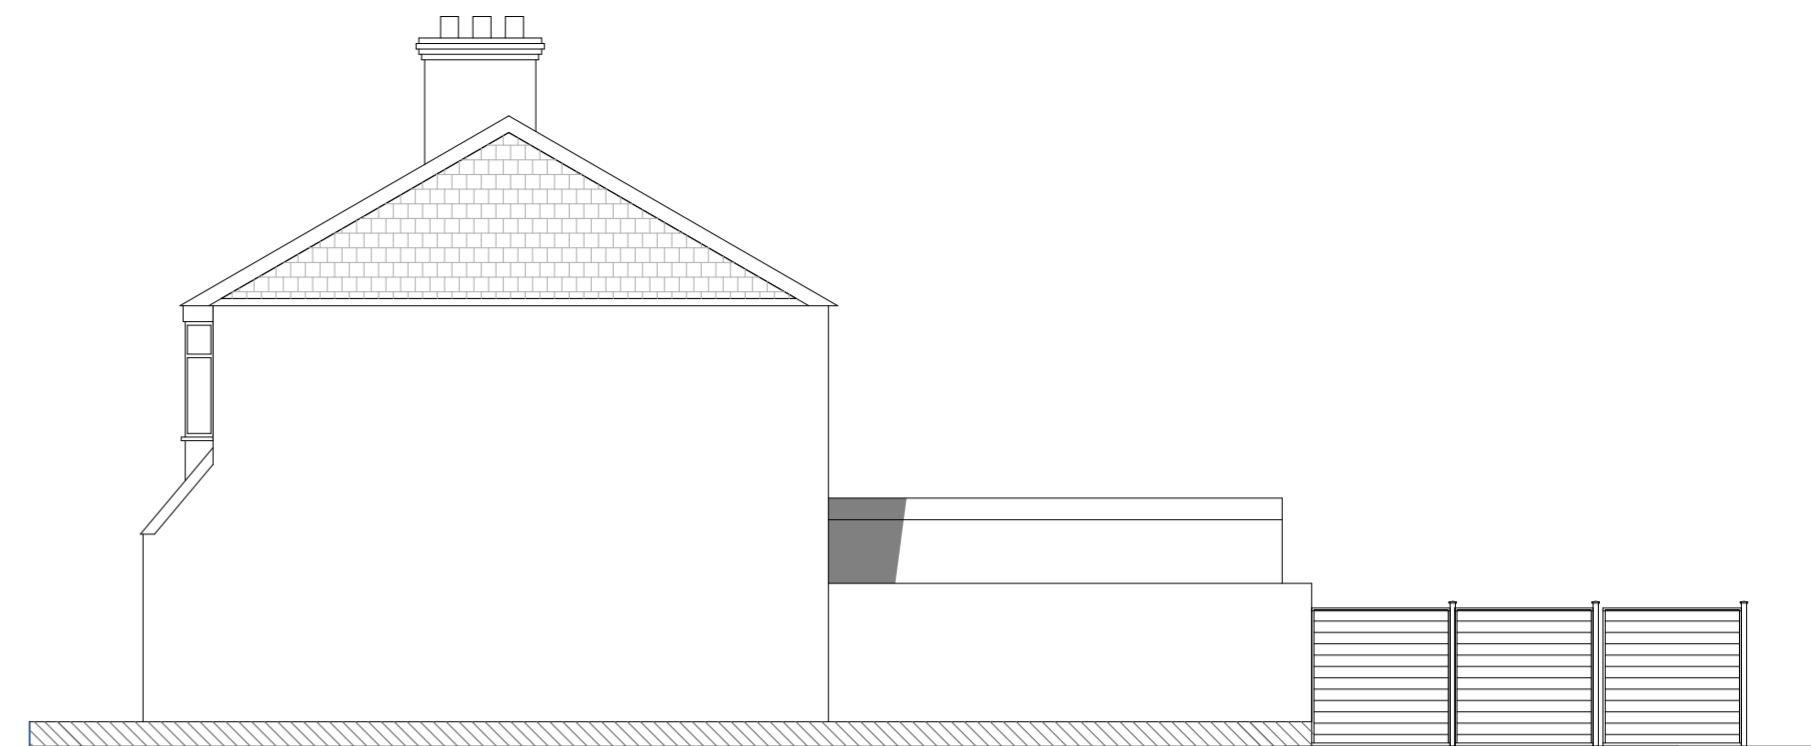


Proposed side elevation

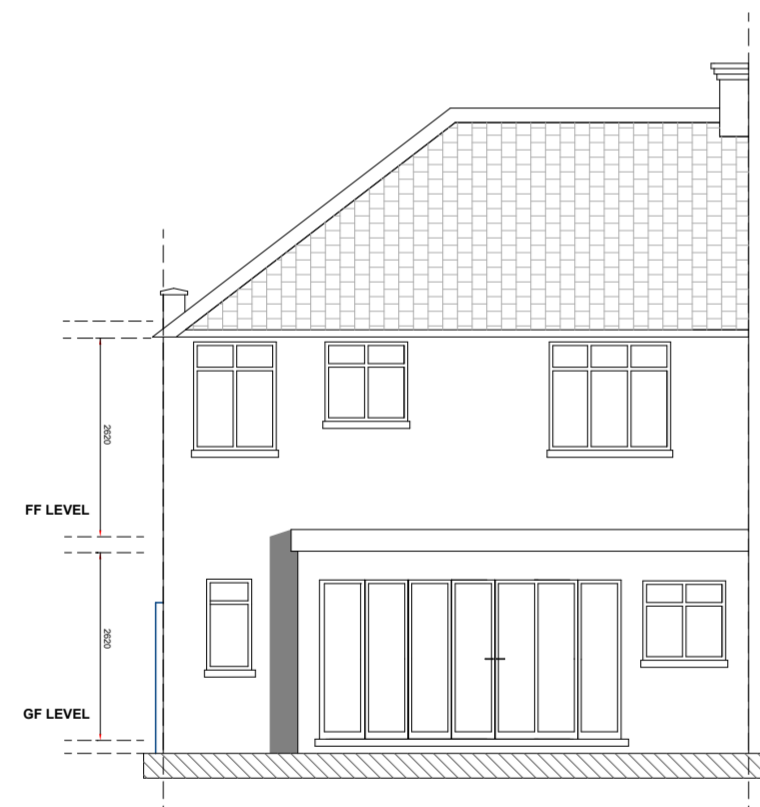

Proposed rear elevation

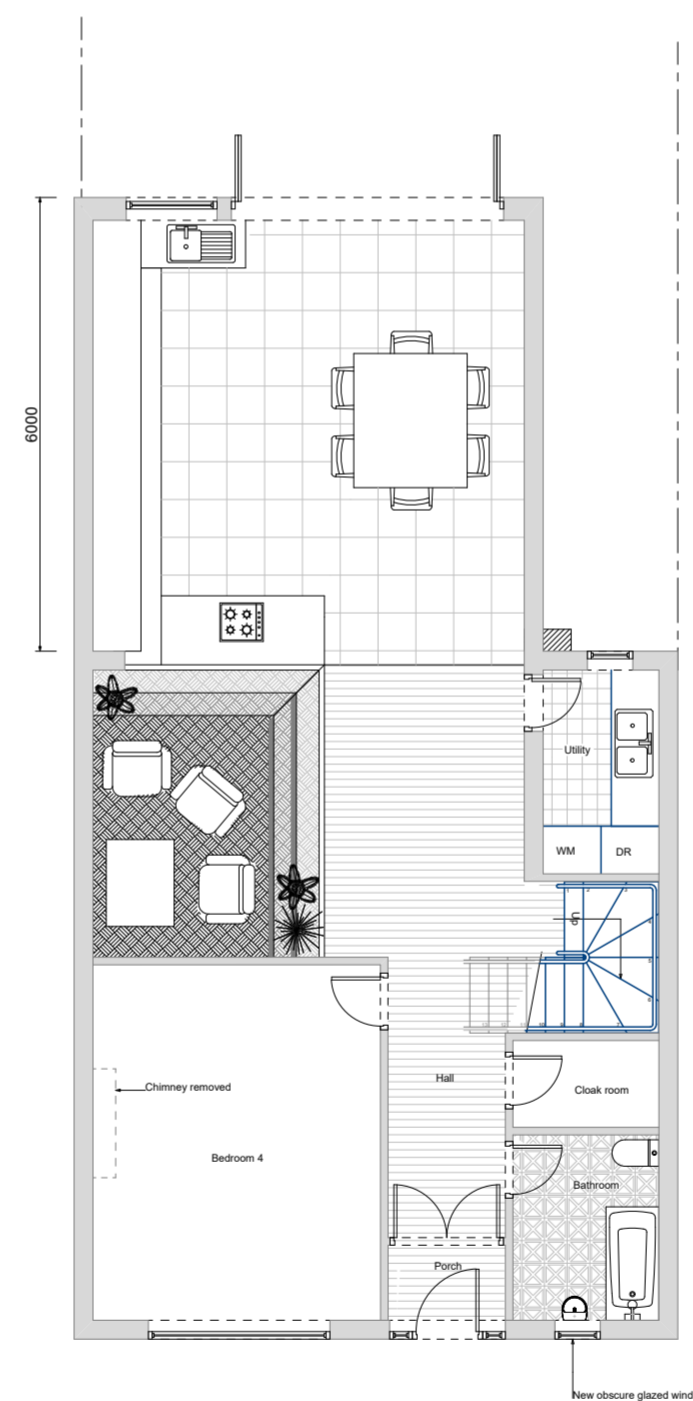

Proposed ground floor

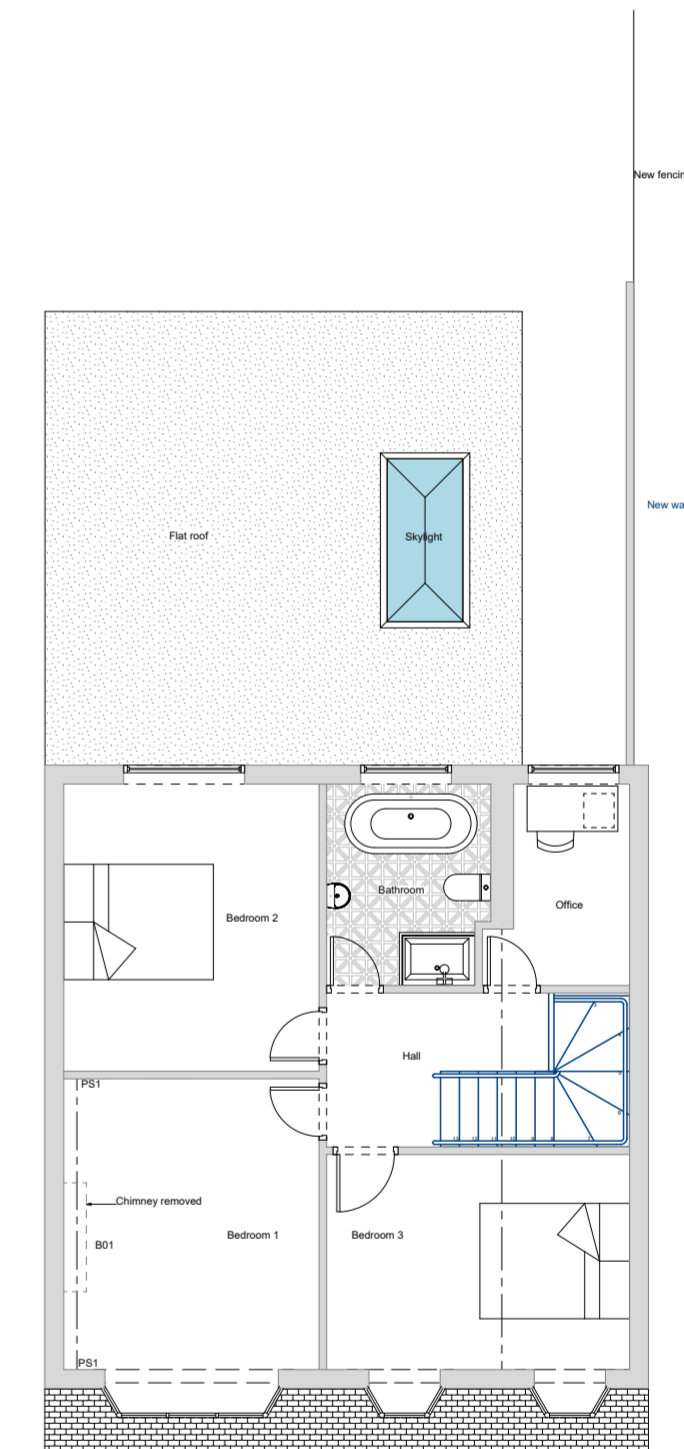

Proposed first floor