


Notes

1. ALL DIMENSIONS ARE IN MILLIMETRES AND LEVELS IN METRES.
2. THIS DRAWING TO BE READ IN CONJUNCTION WITH RELEVANT ARCHITECT'S AND ENGINEER'S DRAWINGS AND SPECIFICATIONS.

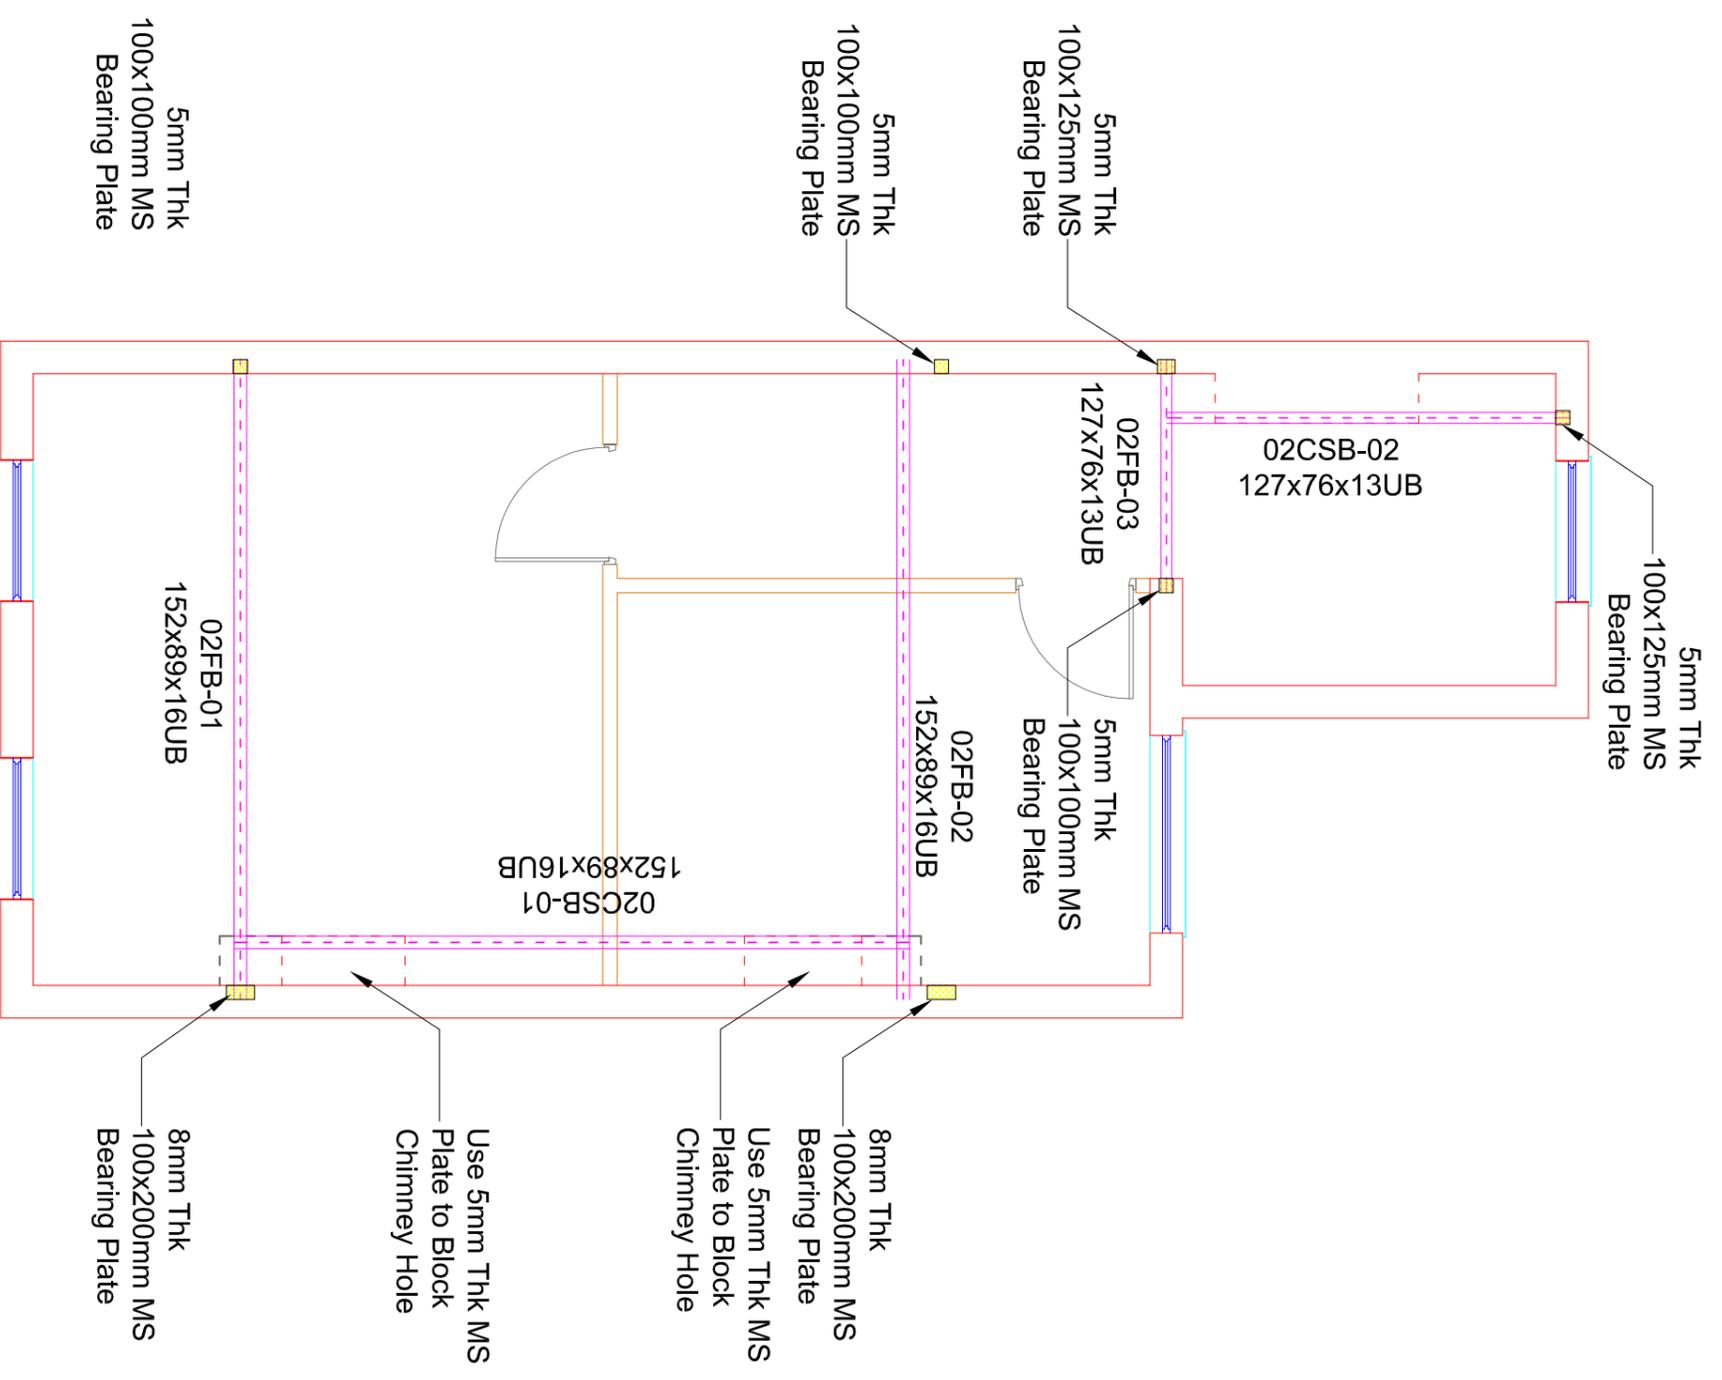

**LOFT LEVEL CHIMNEY
SUPPORT BEAM LAYOUT**

1	2	3	4	m

Rev.	Date	By	Details of Revision
BR1 04.02.2021	ST		

Project: CHIMNEY BREAST REMOVAL

Address: 11 EDWARDS ROAD, BELVEDERE, DA17 5AL

Title: CHIMNEY SUPPORT BEAM LAYOUT PLAN

DESIGN TEAM

ARCHITECTURAL/CIVIL & STRUCTURAL ENGINEERS

Status: **BUILDING CONTROL**

Drawn by	A3@Scales 1:50		
Date	Eng.	Chk.	App'd.
FEB 2021			
File Ref.			

Drawing No.	Sheet No.
02/DT/01/2021	1