



AREA PROPOSED FOR NEW CHANNEL DRAINS

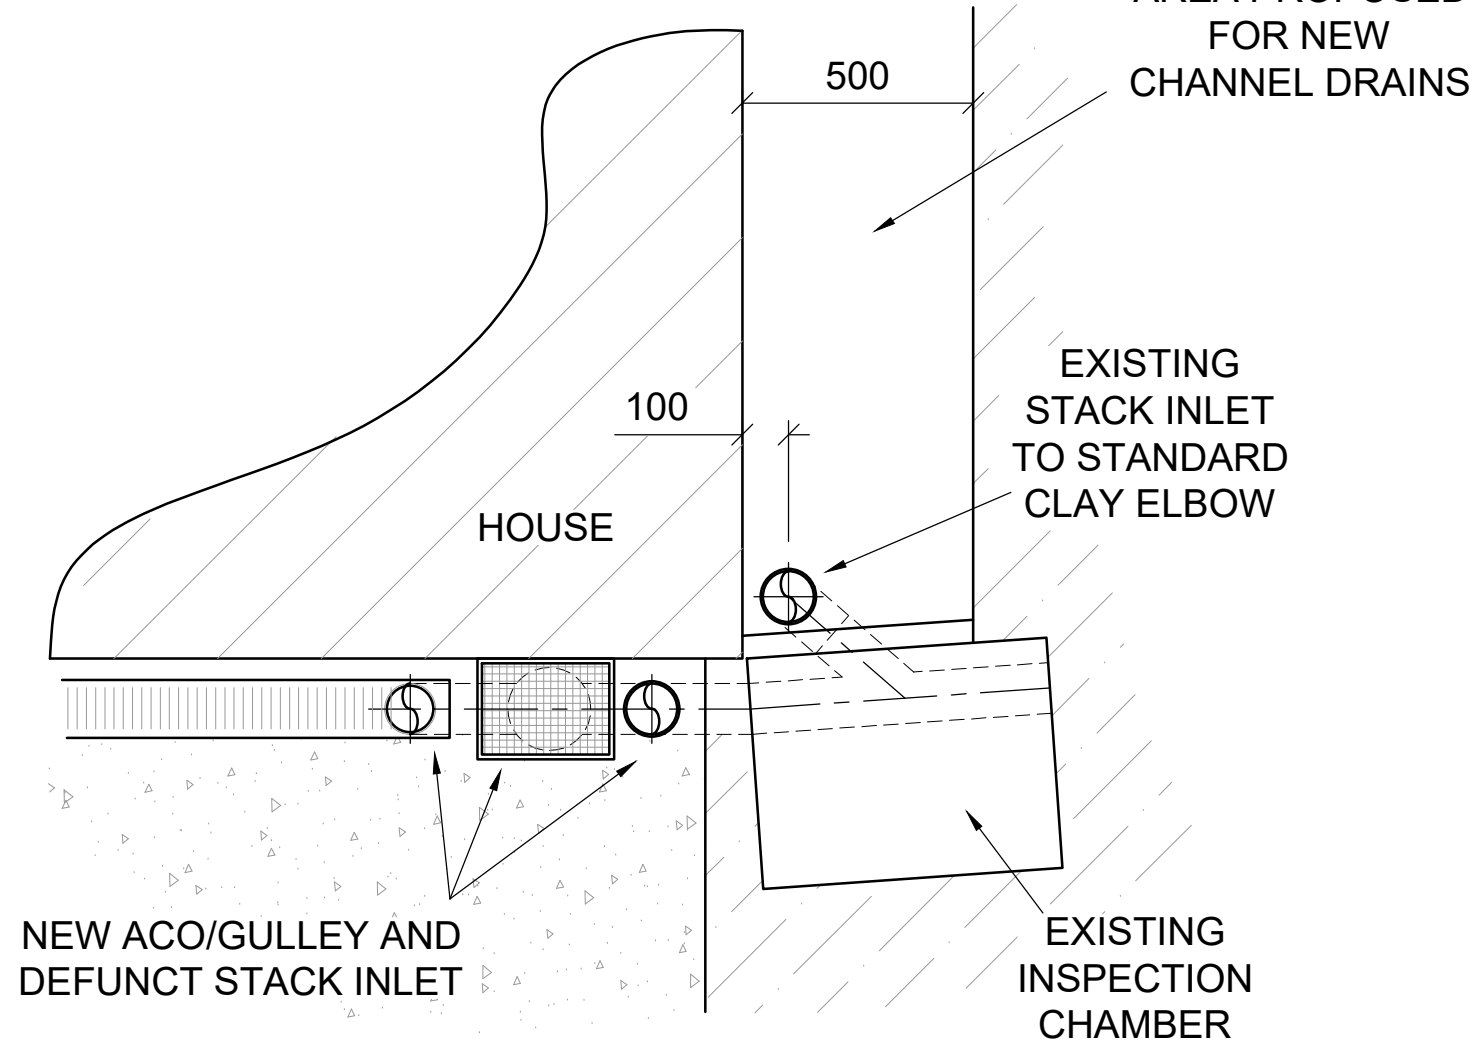


PLAN ON CURRENT DRAINAGE SETUP

NEW ACO

P-TRAP

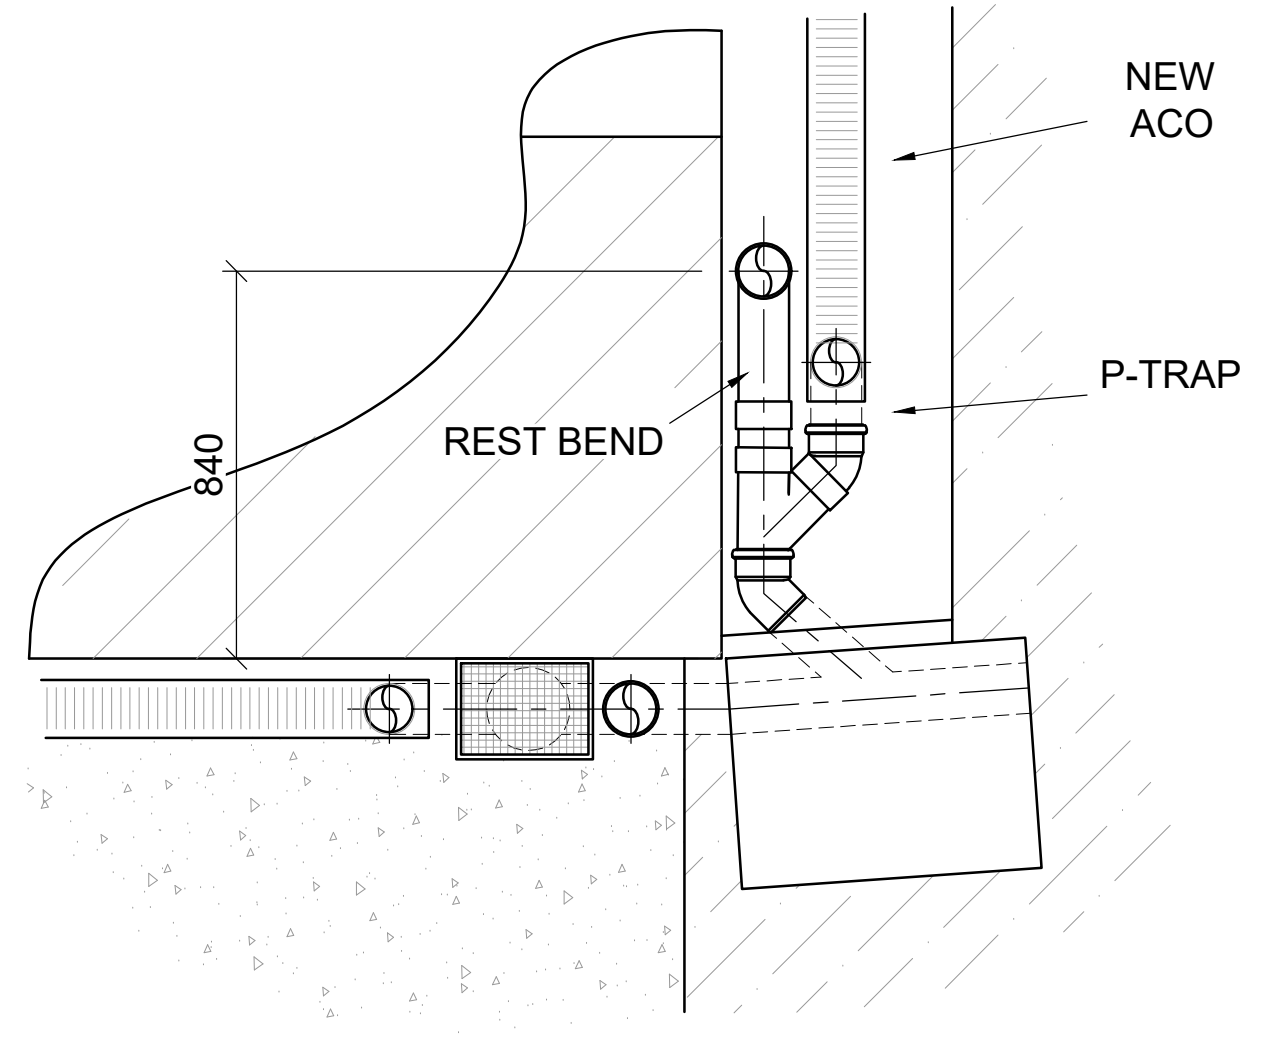

PLAN ON PROPOSED STACK ALTERNATIVE UTILISING ORIGINAL INLET

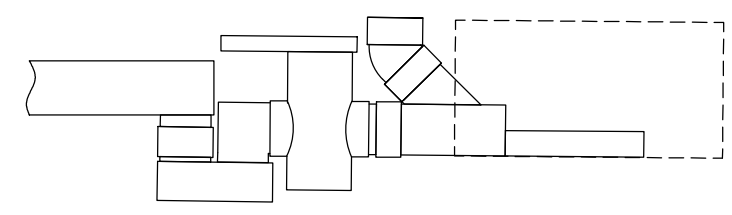

SIDE VIEW ON CURRENT SETUP - DEEMED NOT SUITABLE