


Add second storey to existing single storey extension, 4 m by 4 m, roof to match existing

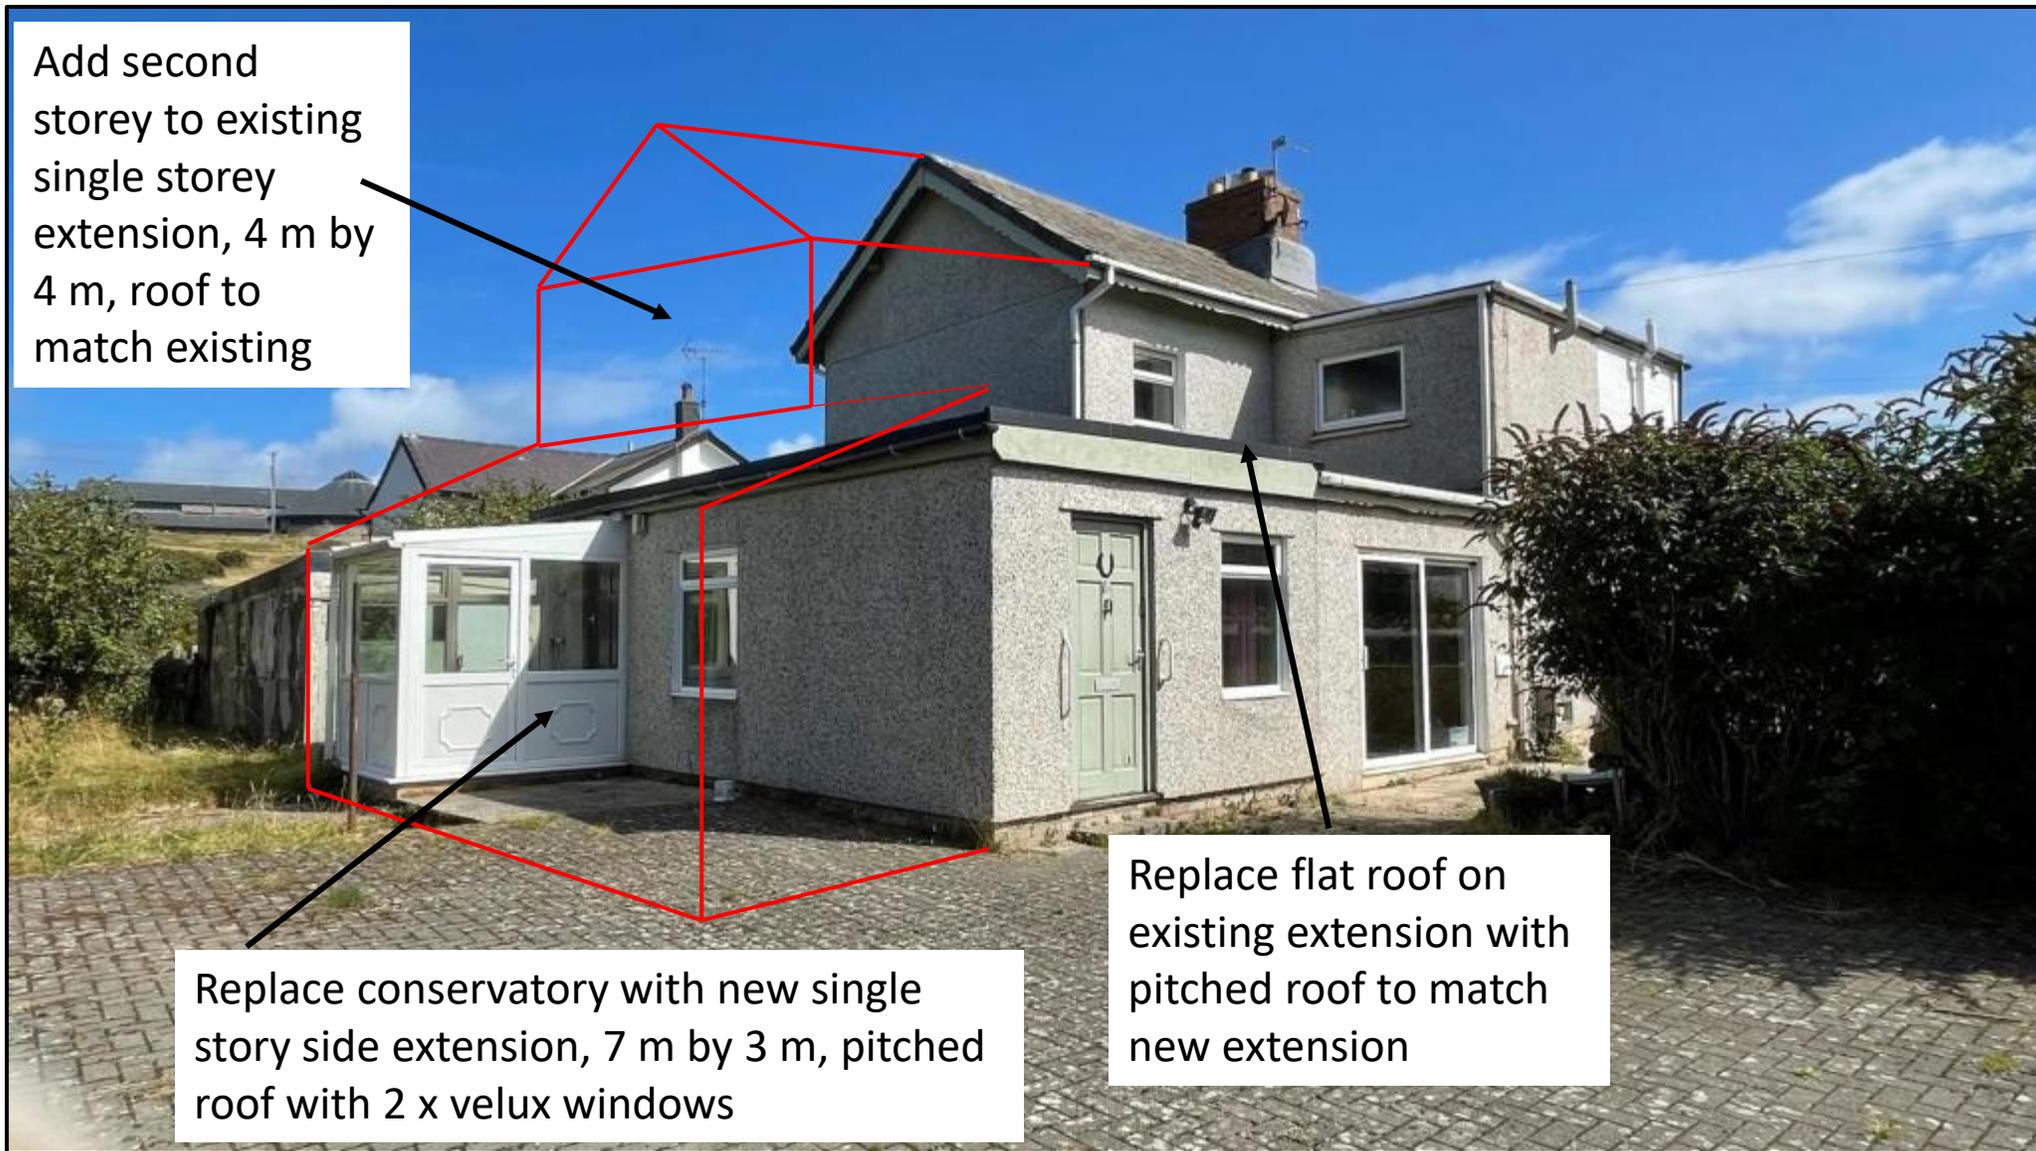

Replace conservatory with new single story side extension, 7 m by 3 m, pitched roof with 2 x velux windows

Replace flat roof on existing extension with pitched roof to match new extension