


Notes

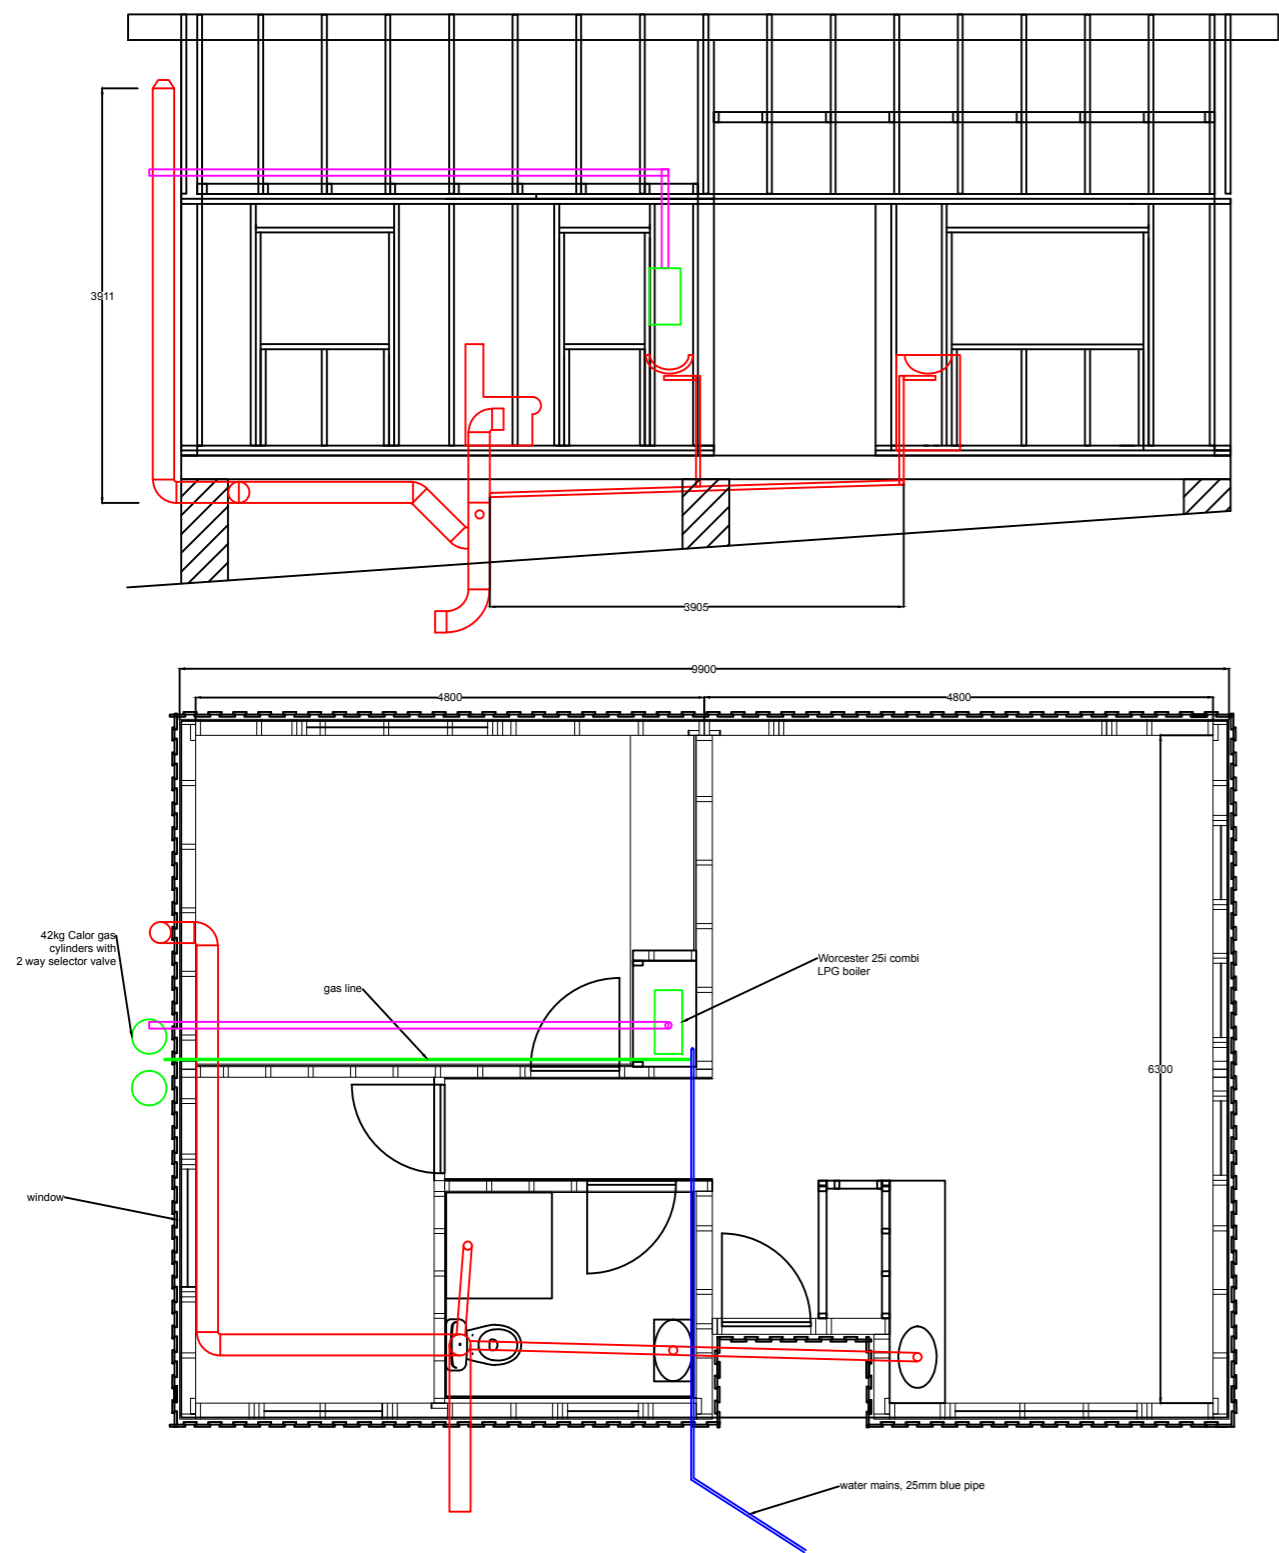

Drawings by R. Paterson
rypateron@icloud.com
0774 307 2248

Drawings of 'Rob's Cabin'

Site Address: Smithy House, Heatley Lane, Broomhall, Cheshire, CW5 8BA

Scale

Drawing No.

Date.