



PROPOSED GROUND FLOOR PLAN 1:50 SCALE

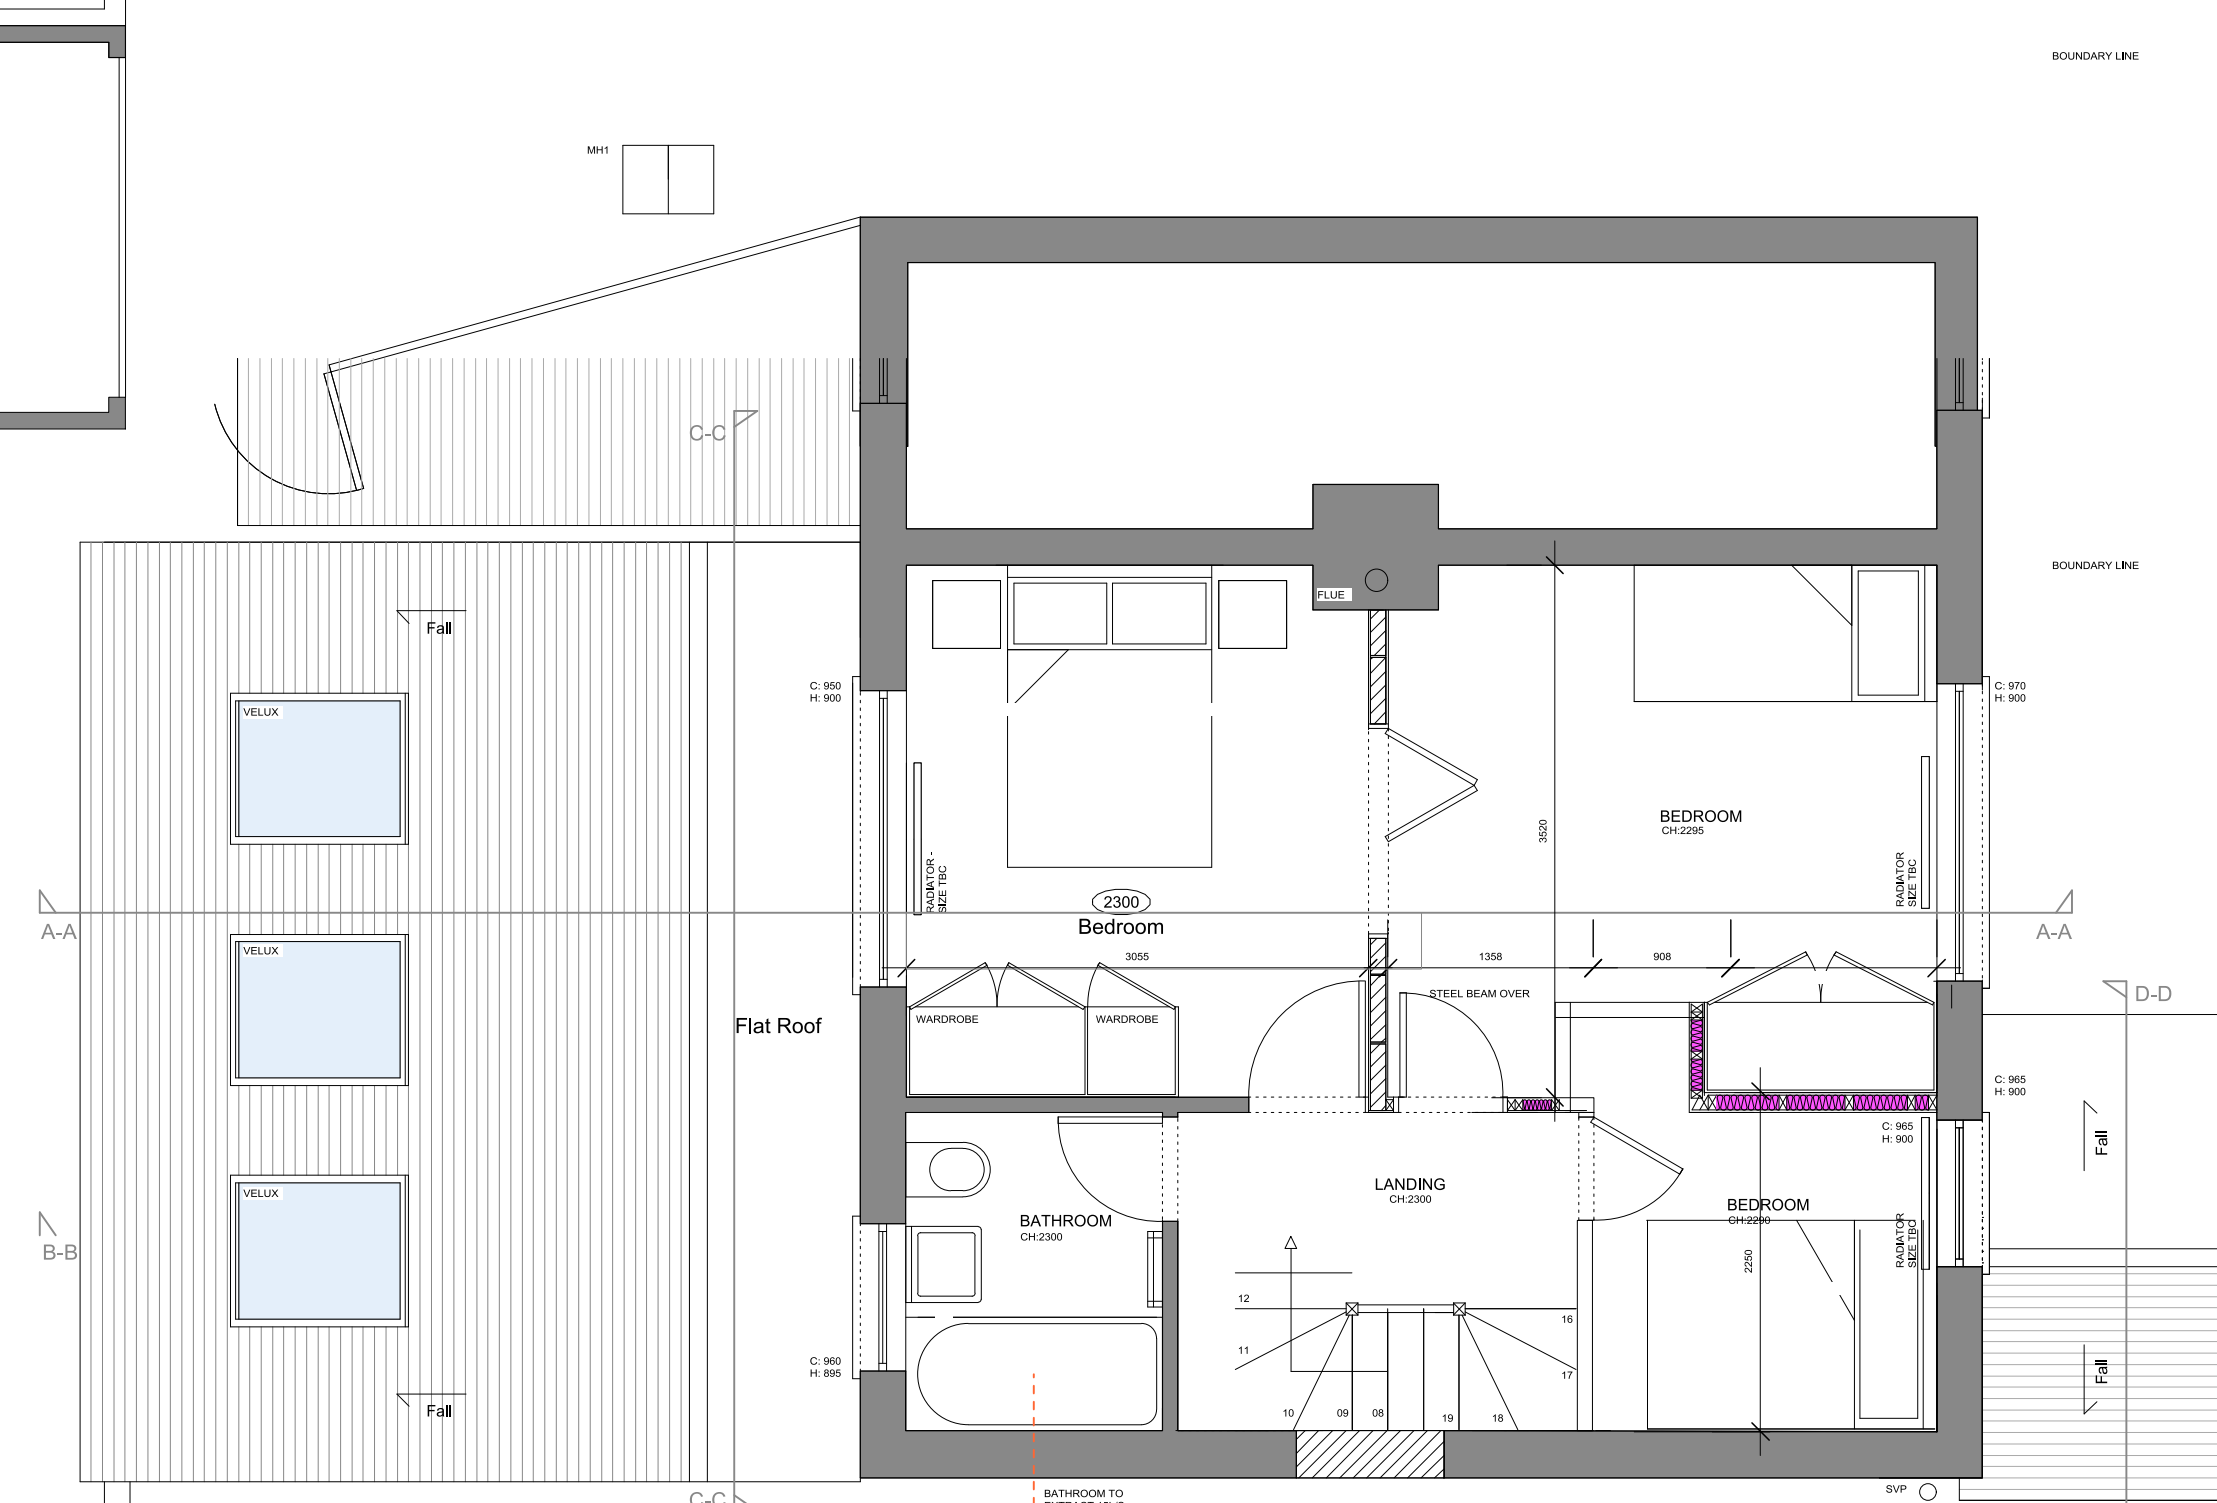


PROPOSED FIRST FLOOR PLAN 1:50 SCALE

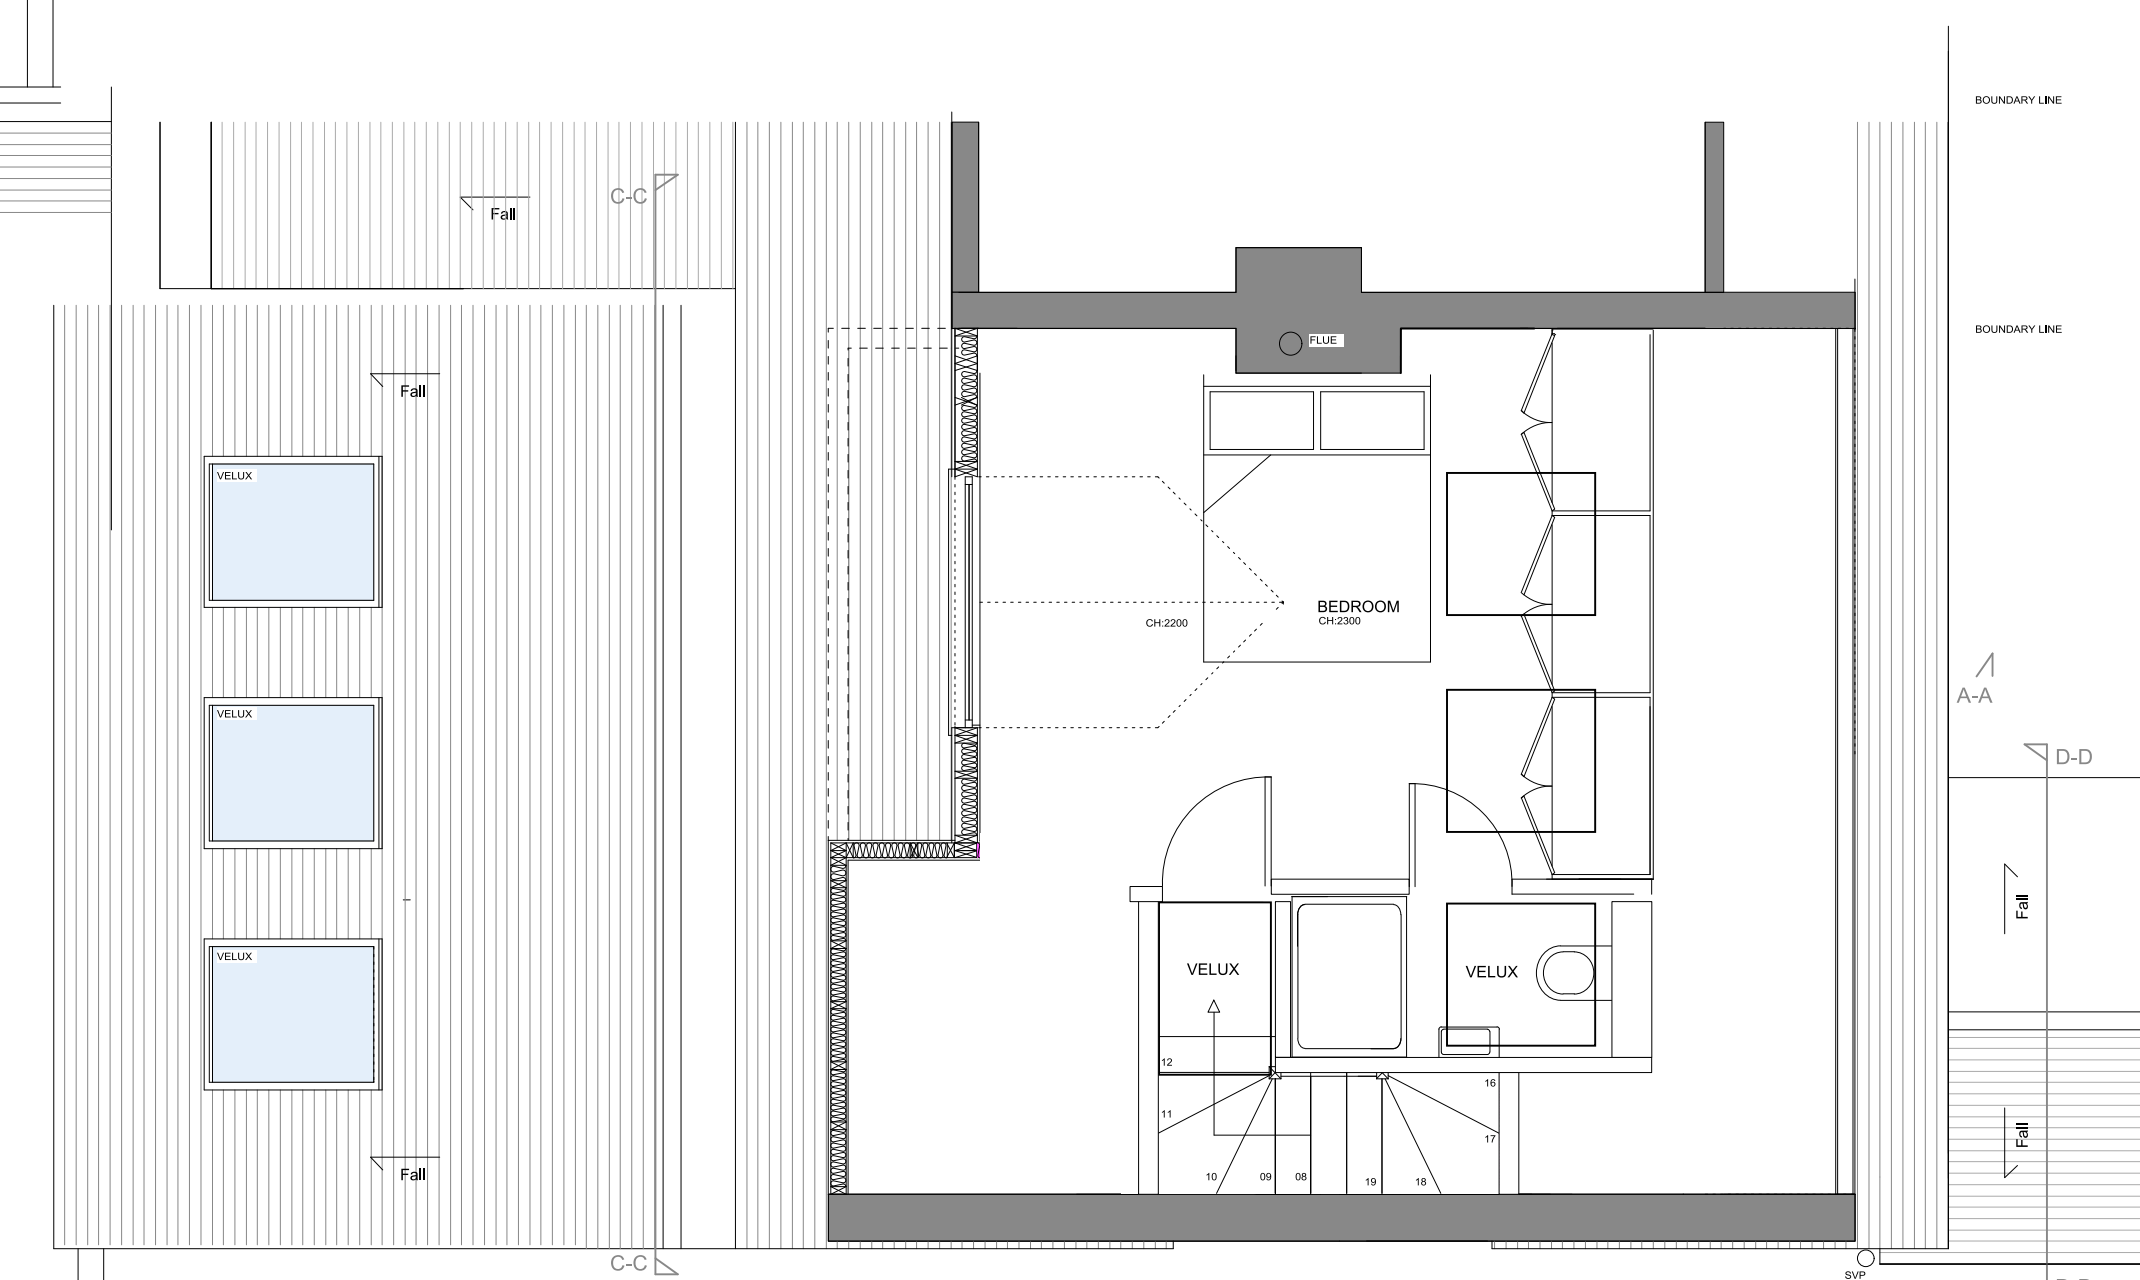

PROPOSED SECOND FLOOR PLAN 1:50 SCALE




PROPOSED FRONT ELEVATION 1:100 SCALE

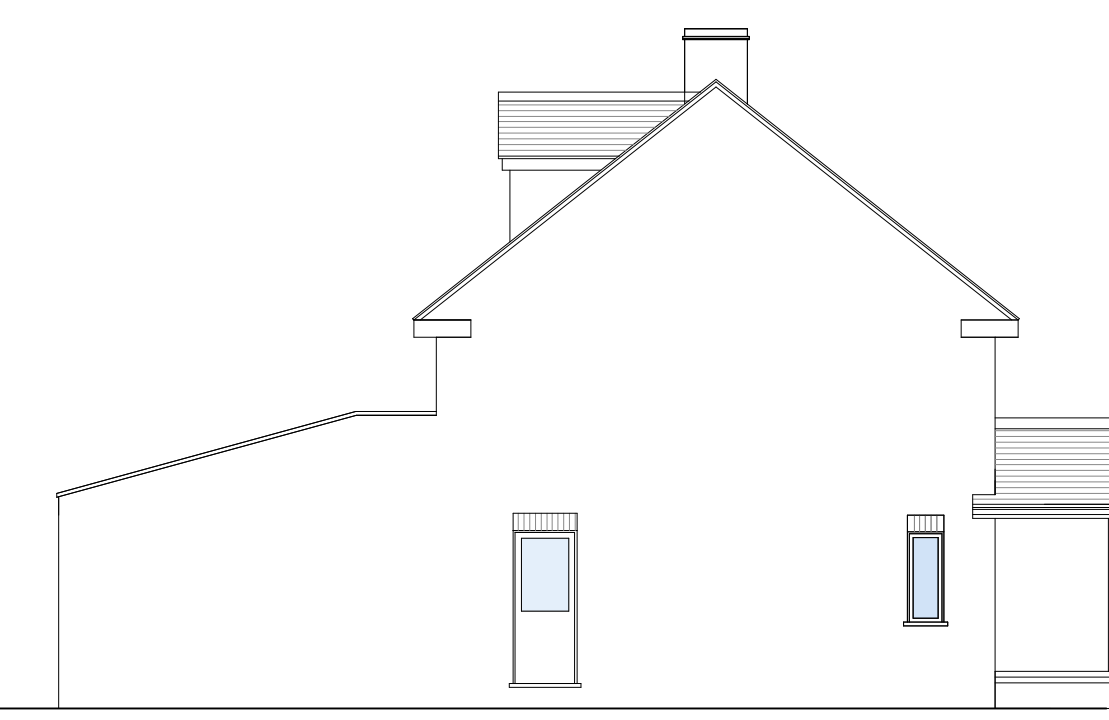


PROPOSED SIDE ELEVATION 1:100 SCALE




PROPOSED REAR ELEVATION 1:100 SCALE

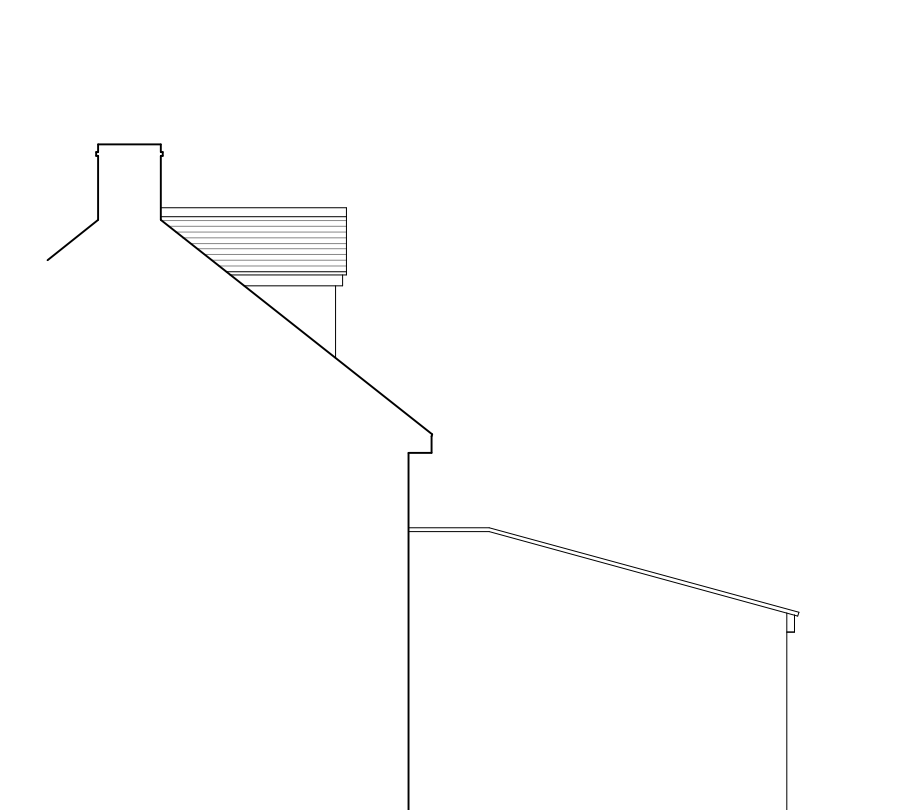


PROPOSED SIDE ELEVATION 1:100 SCALE

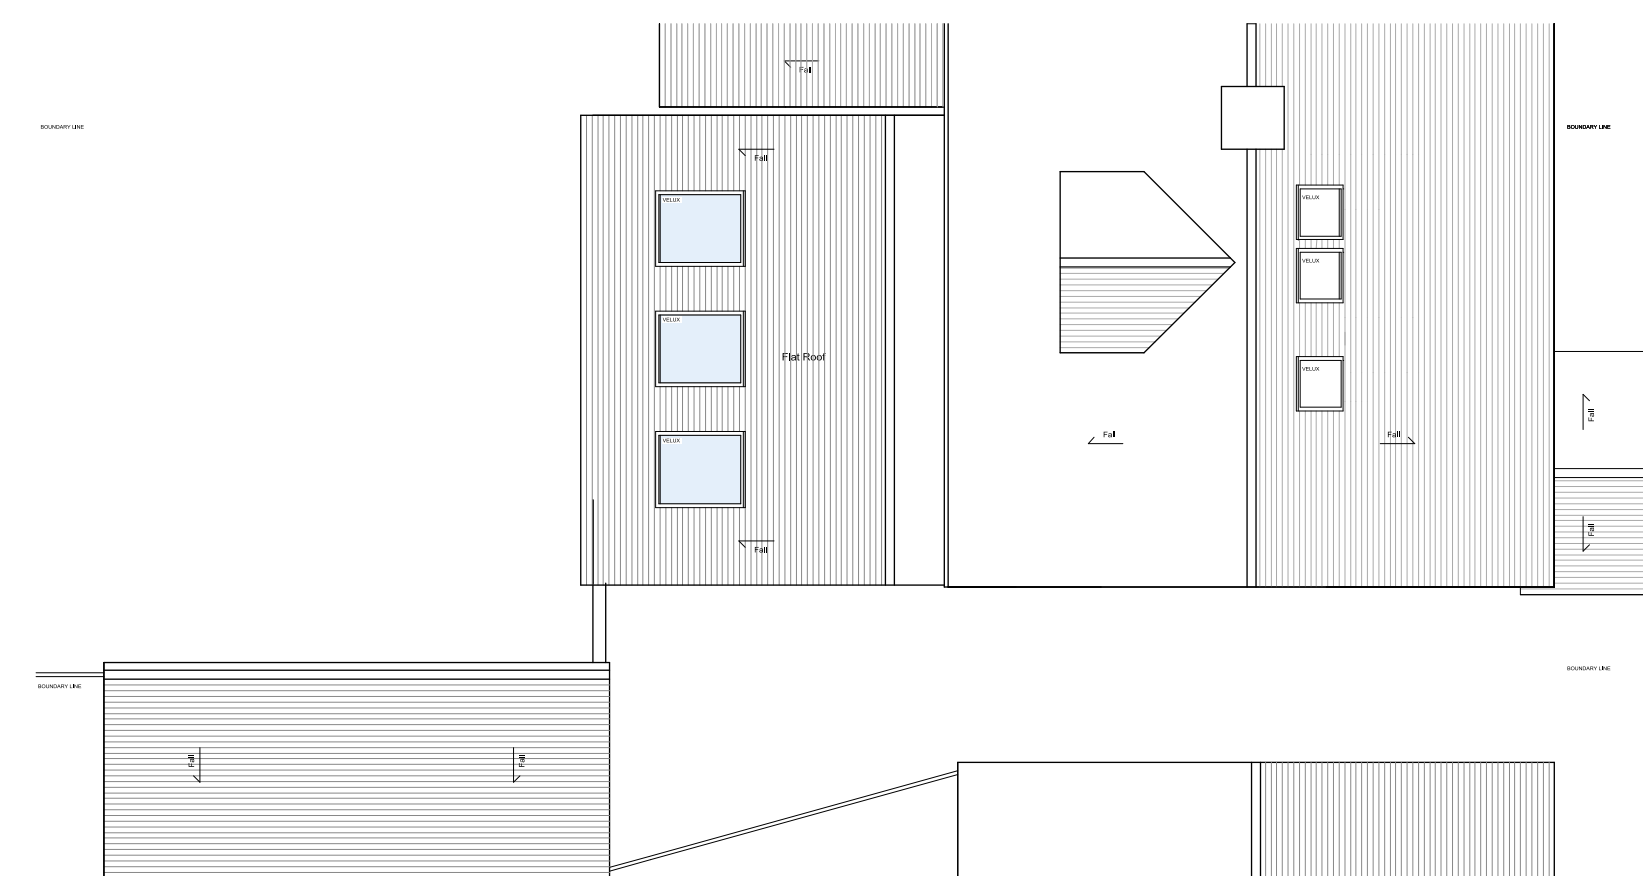

PROPOSED ROOF PLAN 1:100 SCALE

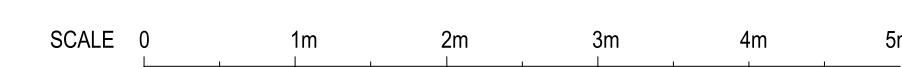

SCALE BAR 1:50

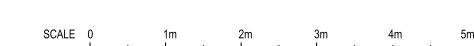

SCALE BAR 1:100

SCALE BAR