

FRONT
ELEVATION

HOUSE

Approx 5 mtrs
to public path

Fence

Gate

Gardening
Eqpt.

Approx
6.0 Mtr

3.0 Mtr High

Storage

Pent roof

2.0 Mtr High (eaves)


2.1 Mtr


BOUNDARY
FENCE

Approx 2.0 Mtr
(nearest point)

Neighbours house at an angle

Rear of
House

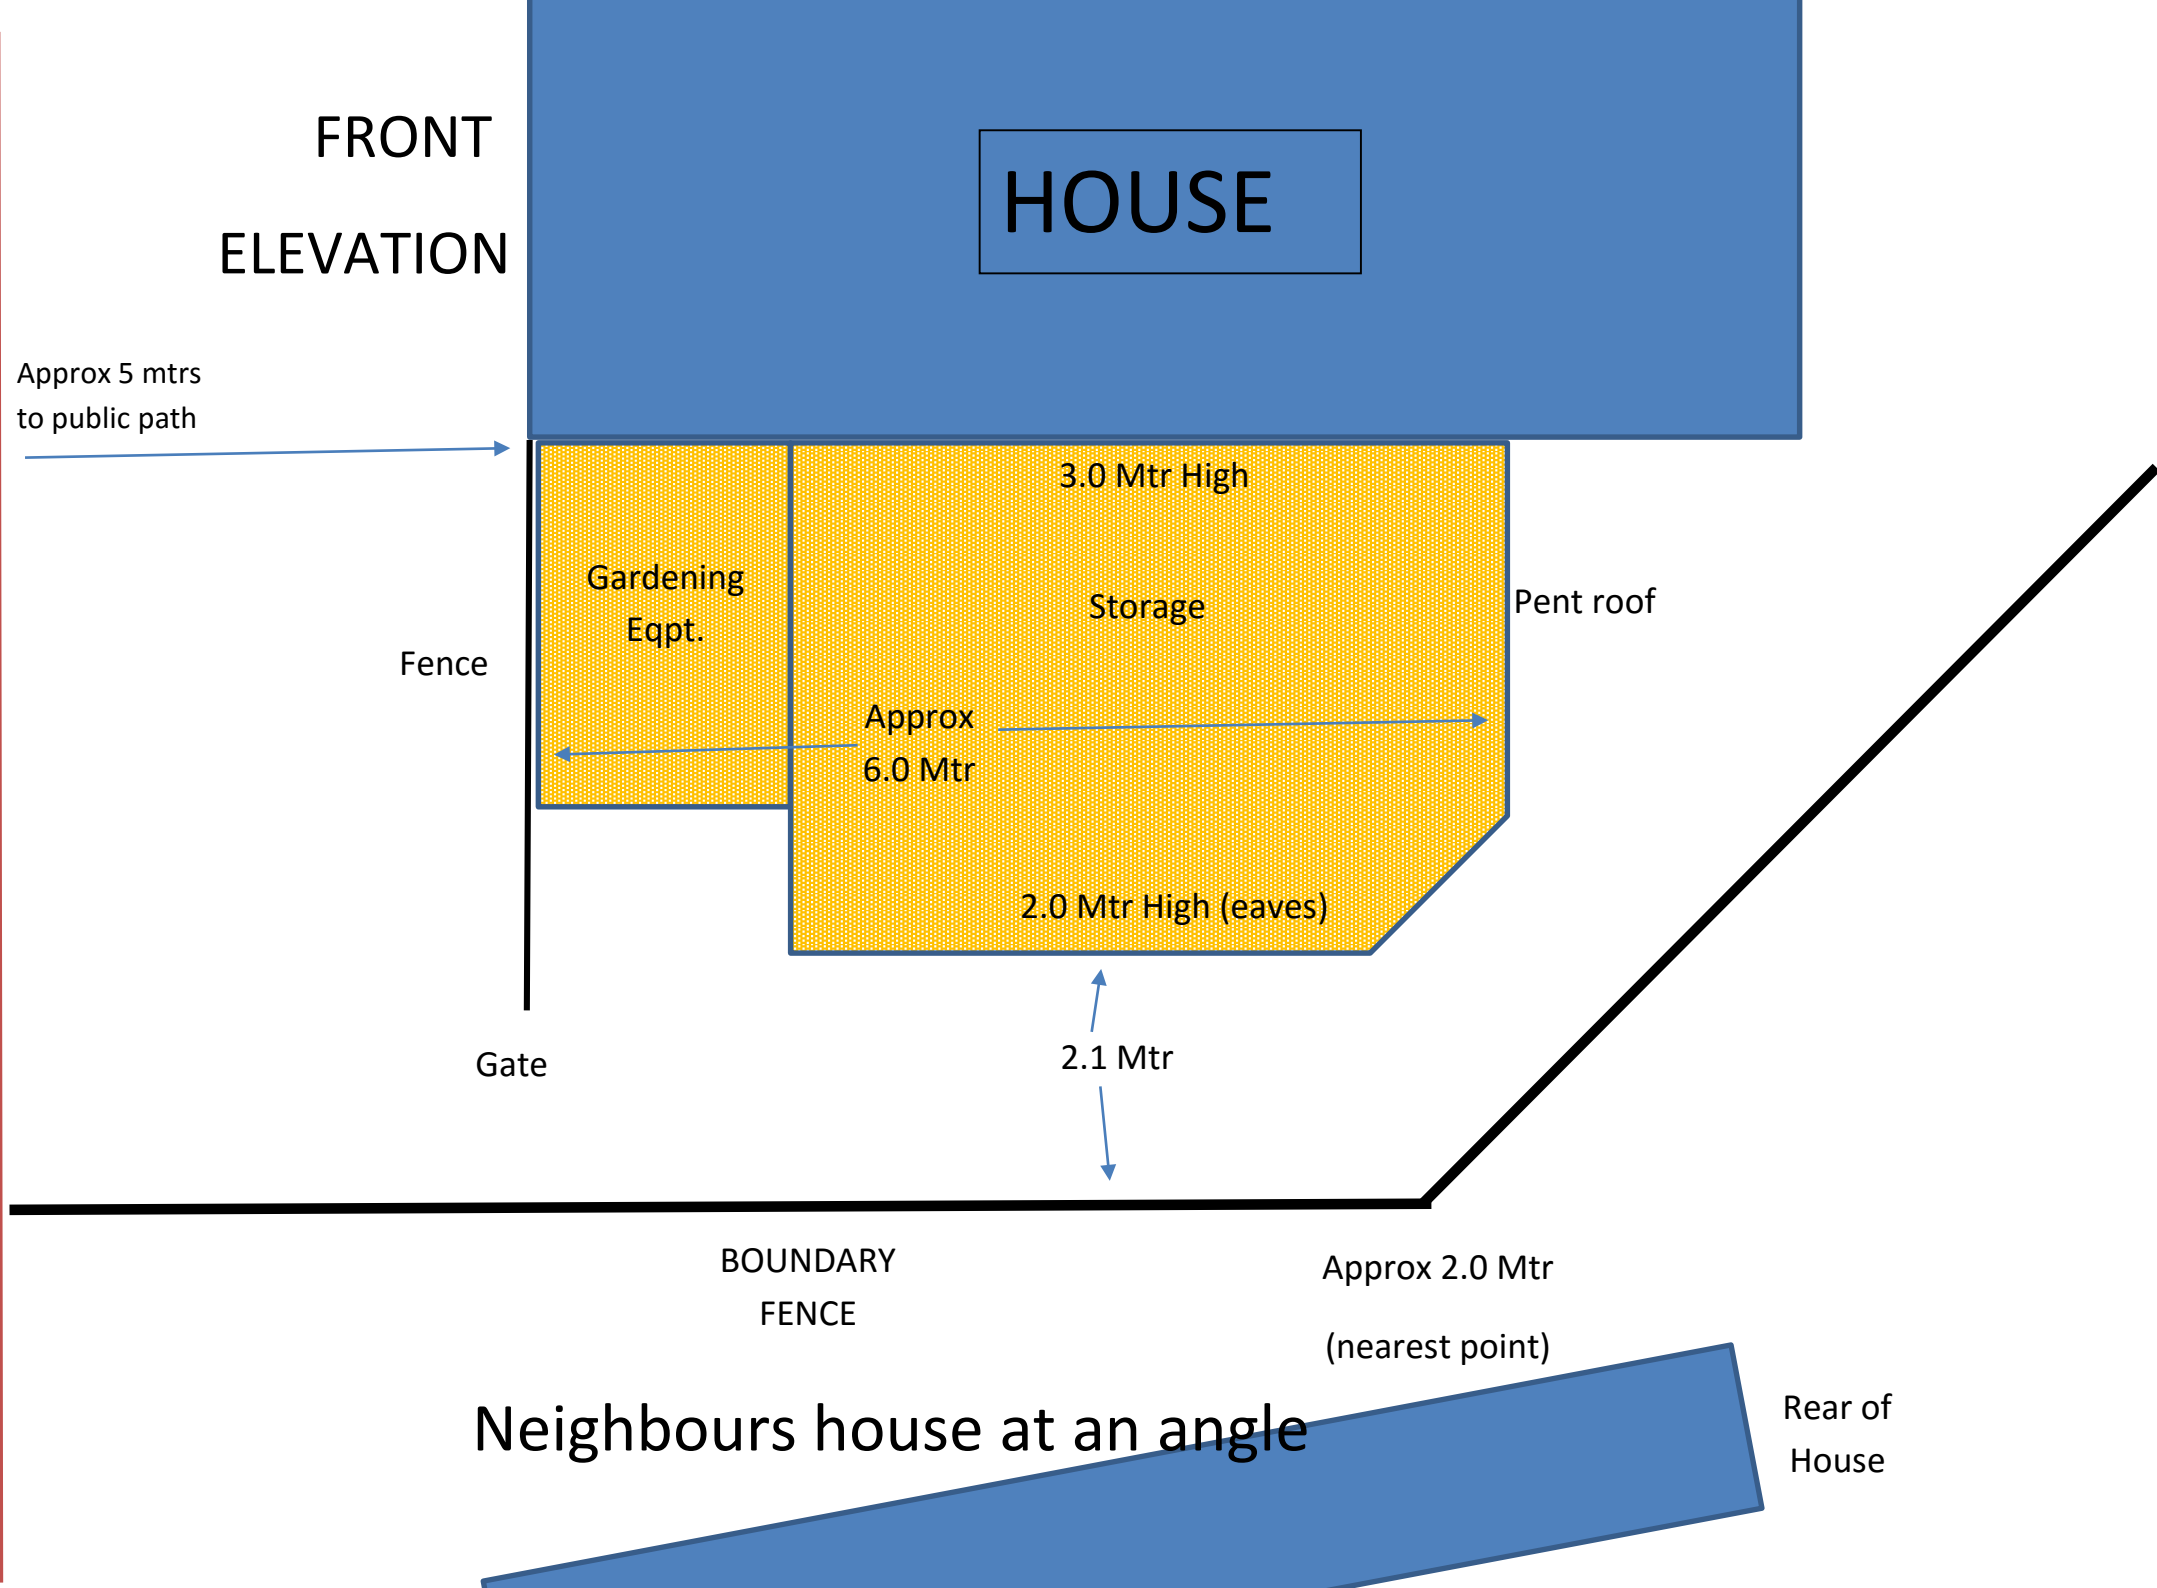

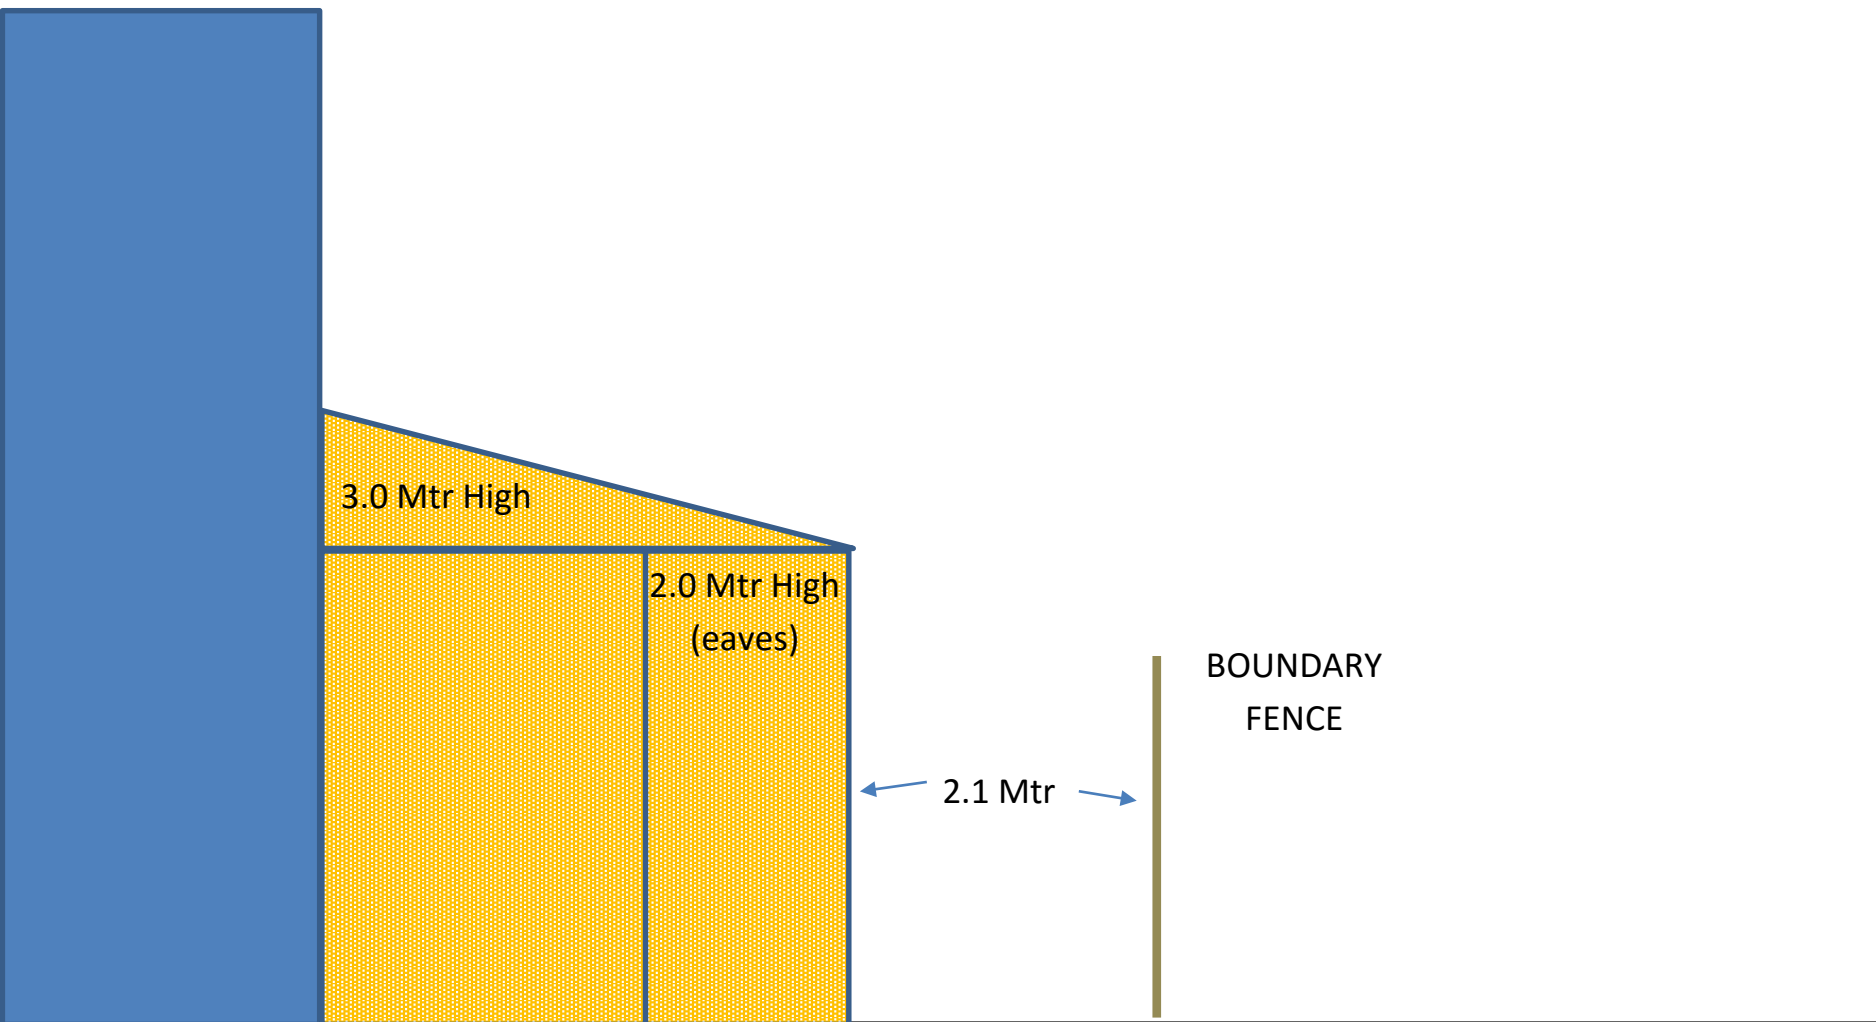

Front Elevation

(without fence and gate for clarity)