



Proposed rear extension  
4 Caledonian Close

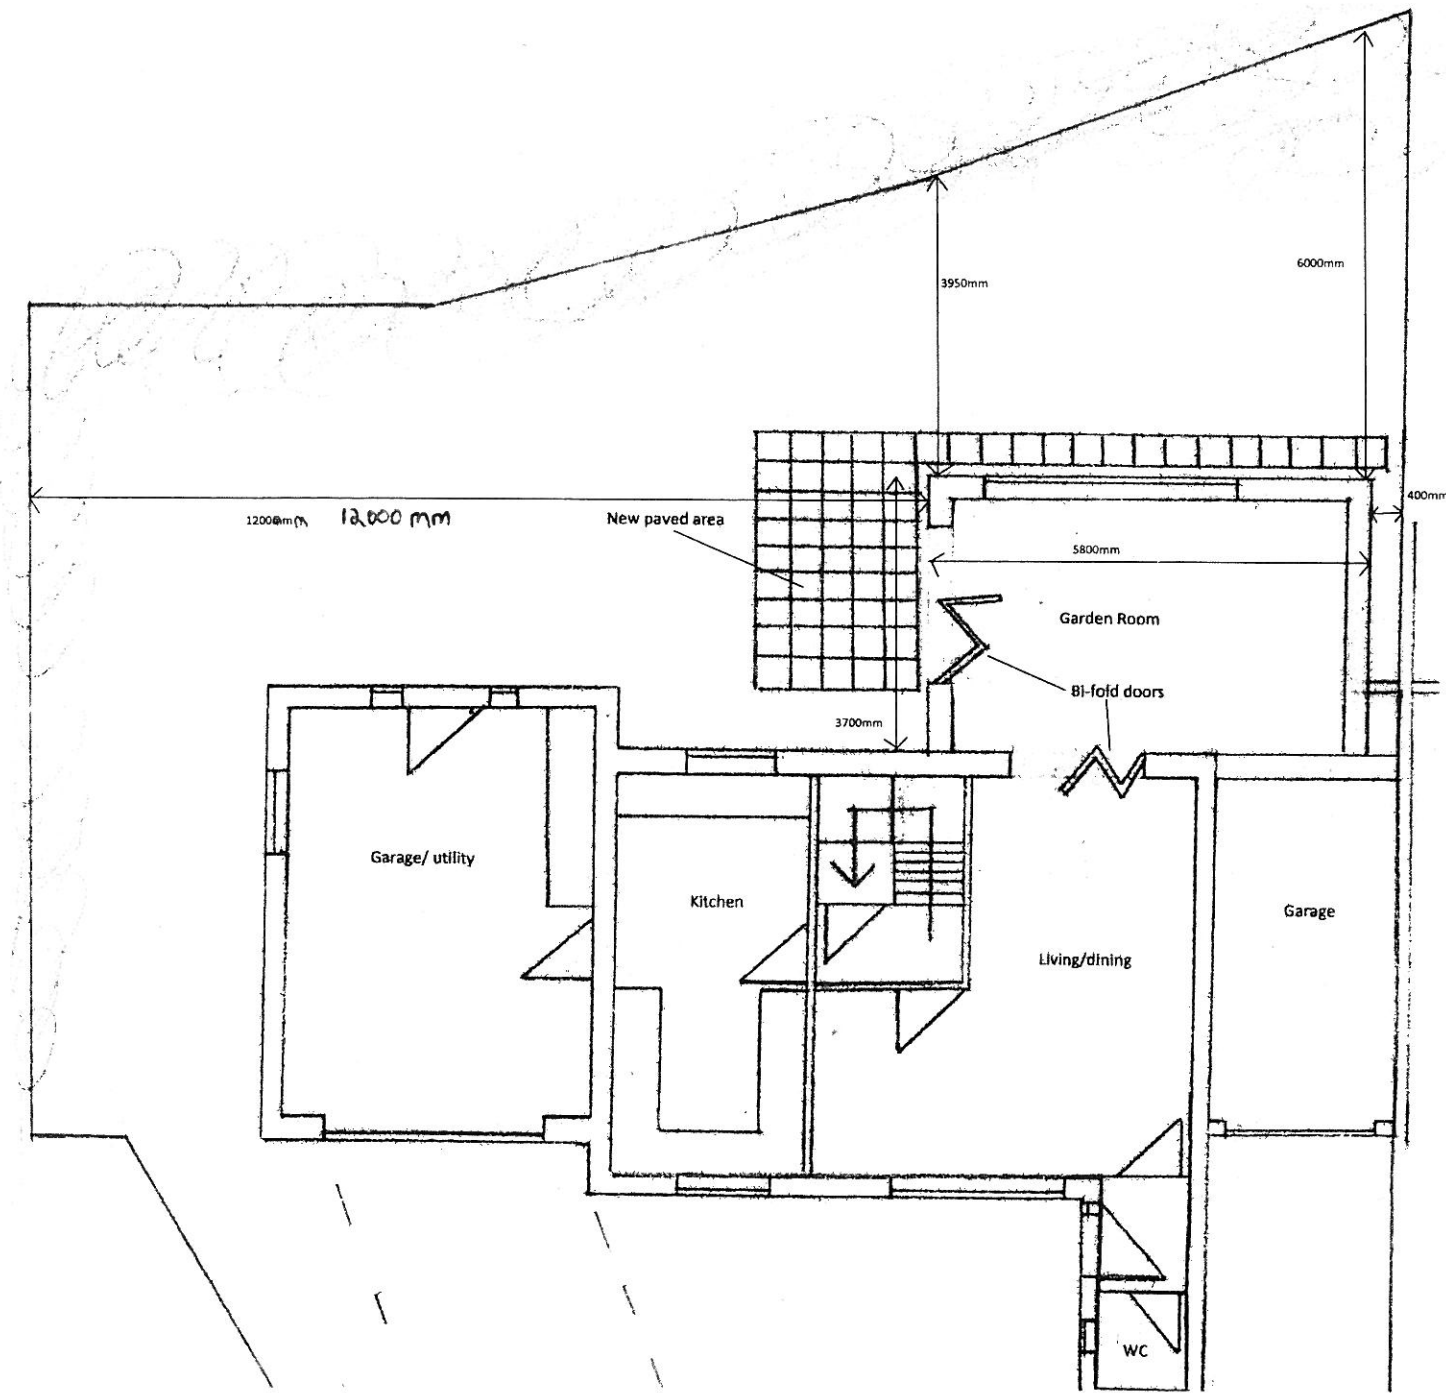

PROPOSED GROUND FLOOR PLAN

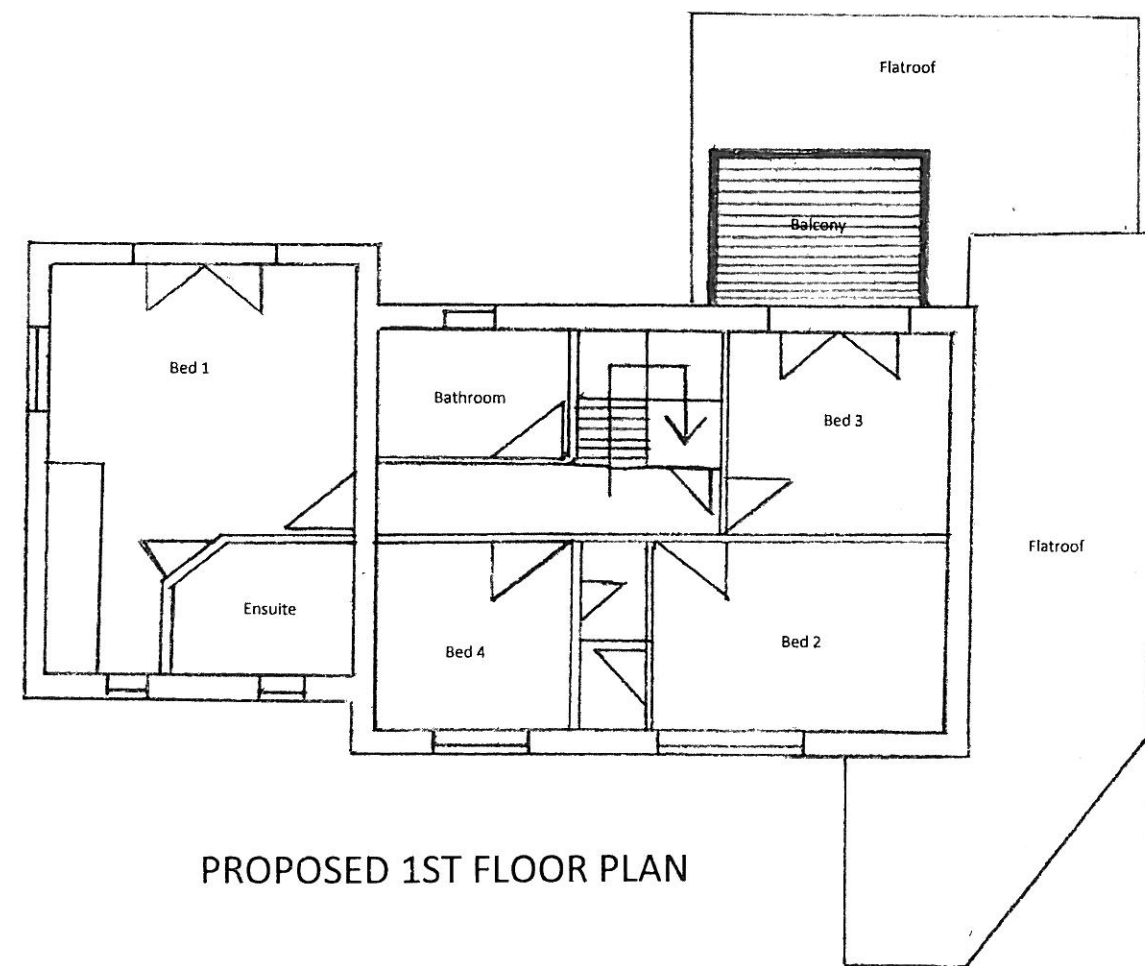

PROPOSED 1ST FLOOR PLAN

