


SCALE 1:2 @ A3



SCALE 1:5 @ A3

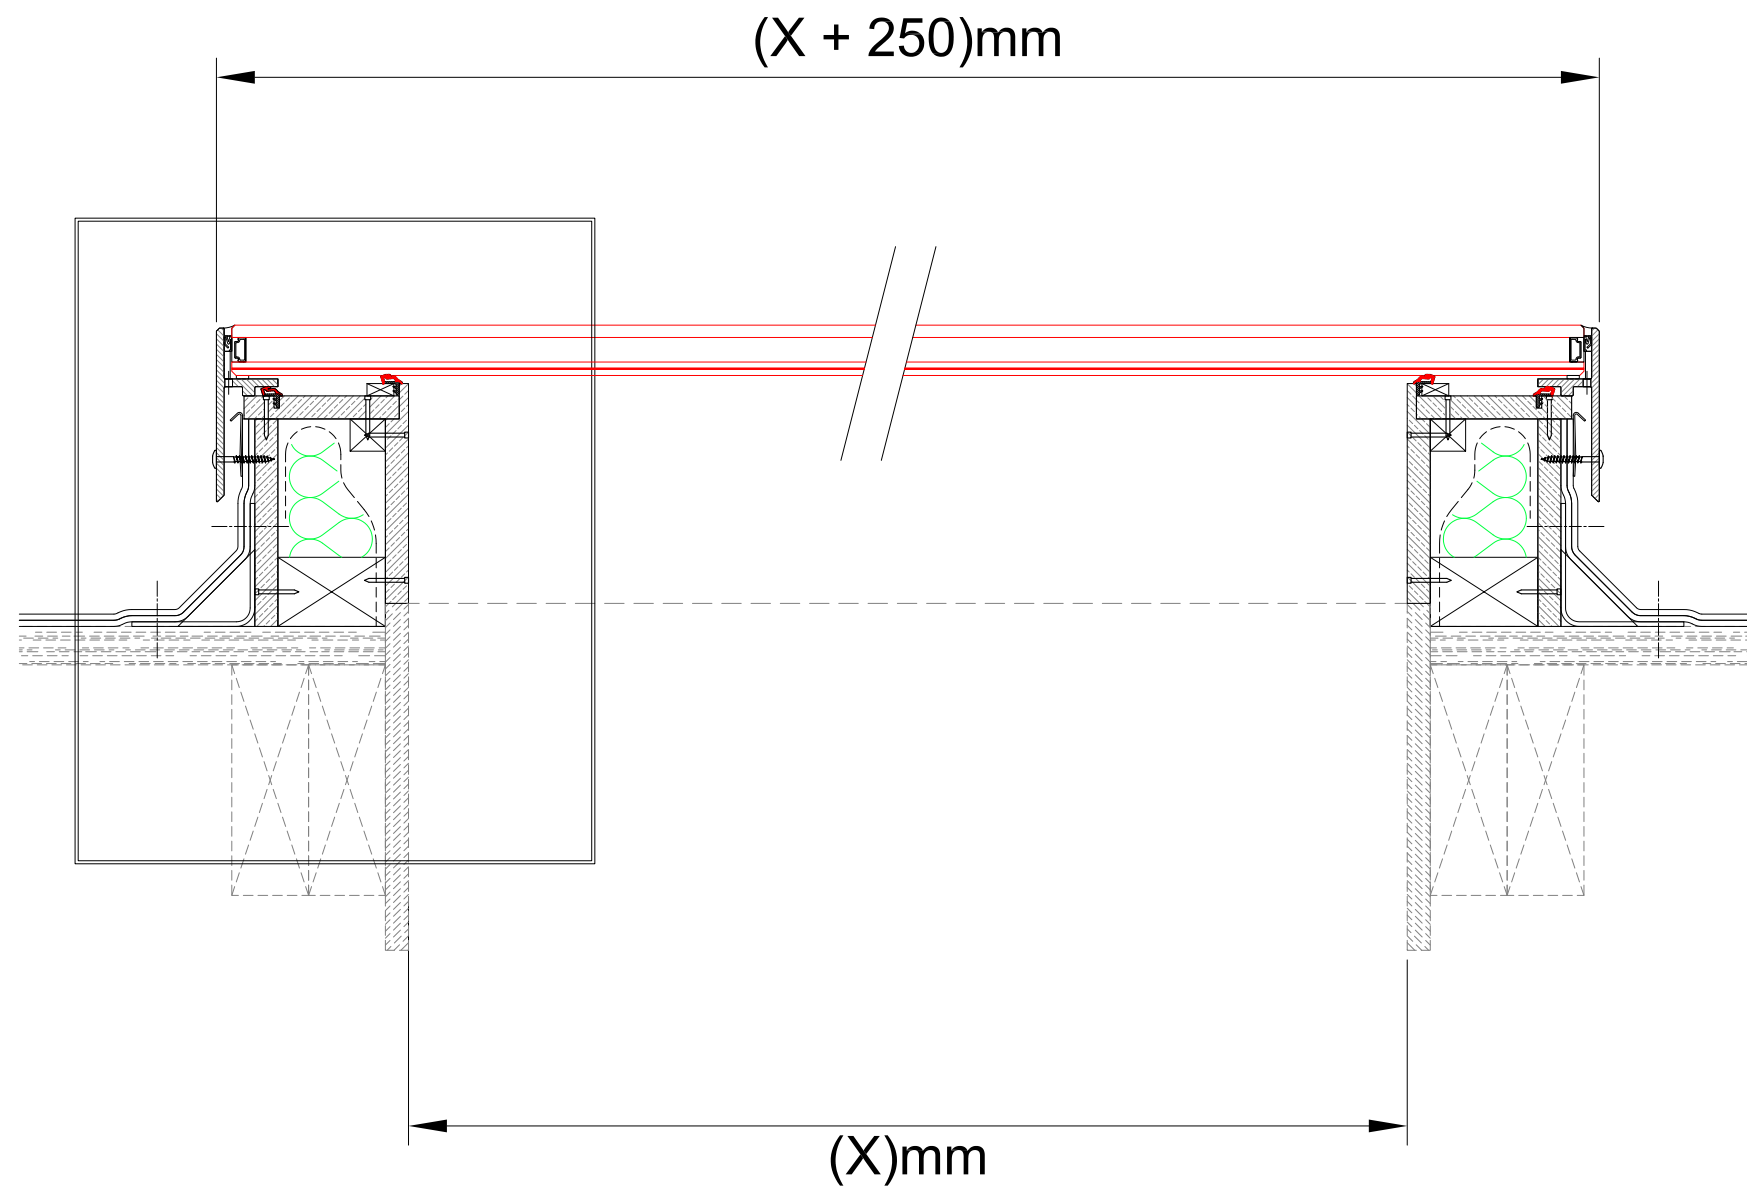

bringing
the
outside
in

VITRAL (UK) Ltd.
83, High Street
Linton
Cambridgeshire
CB21 4JT

E: +44 (0)1223 499000
F: +44 (0)1223 499001
E: vitral-uk@vitral.co.uk

VITRAL Skyvision - *FIXED (with 150mm upstand)*